

NOTES:

No.	Description	Date

CLIENT:	JANE CHADWICK
---------	---------------


PROJECT:	PROPOSED REDEVELOPMENT INGLEDALE, LONGSIGHT ROAD, CLAYTON LE DALE, BB1 9EX
----------	--

SHEET:	PROPOSED STABLE
--------	-----------------

Project number	PHA/298
Date	05/10/2020
Drawn by	RH
Checked by	PH

A1.5

Scale	1 : 50
Sheet size	A1

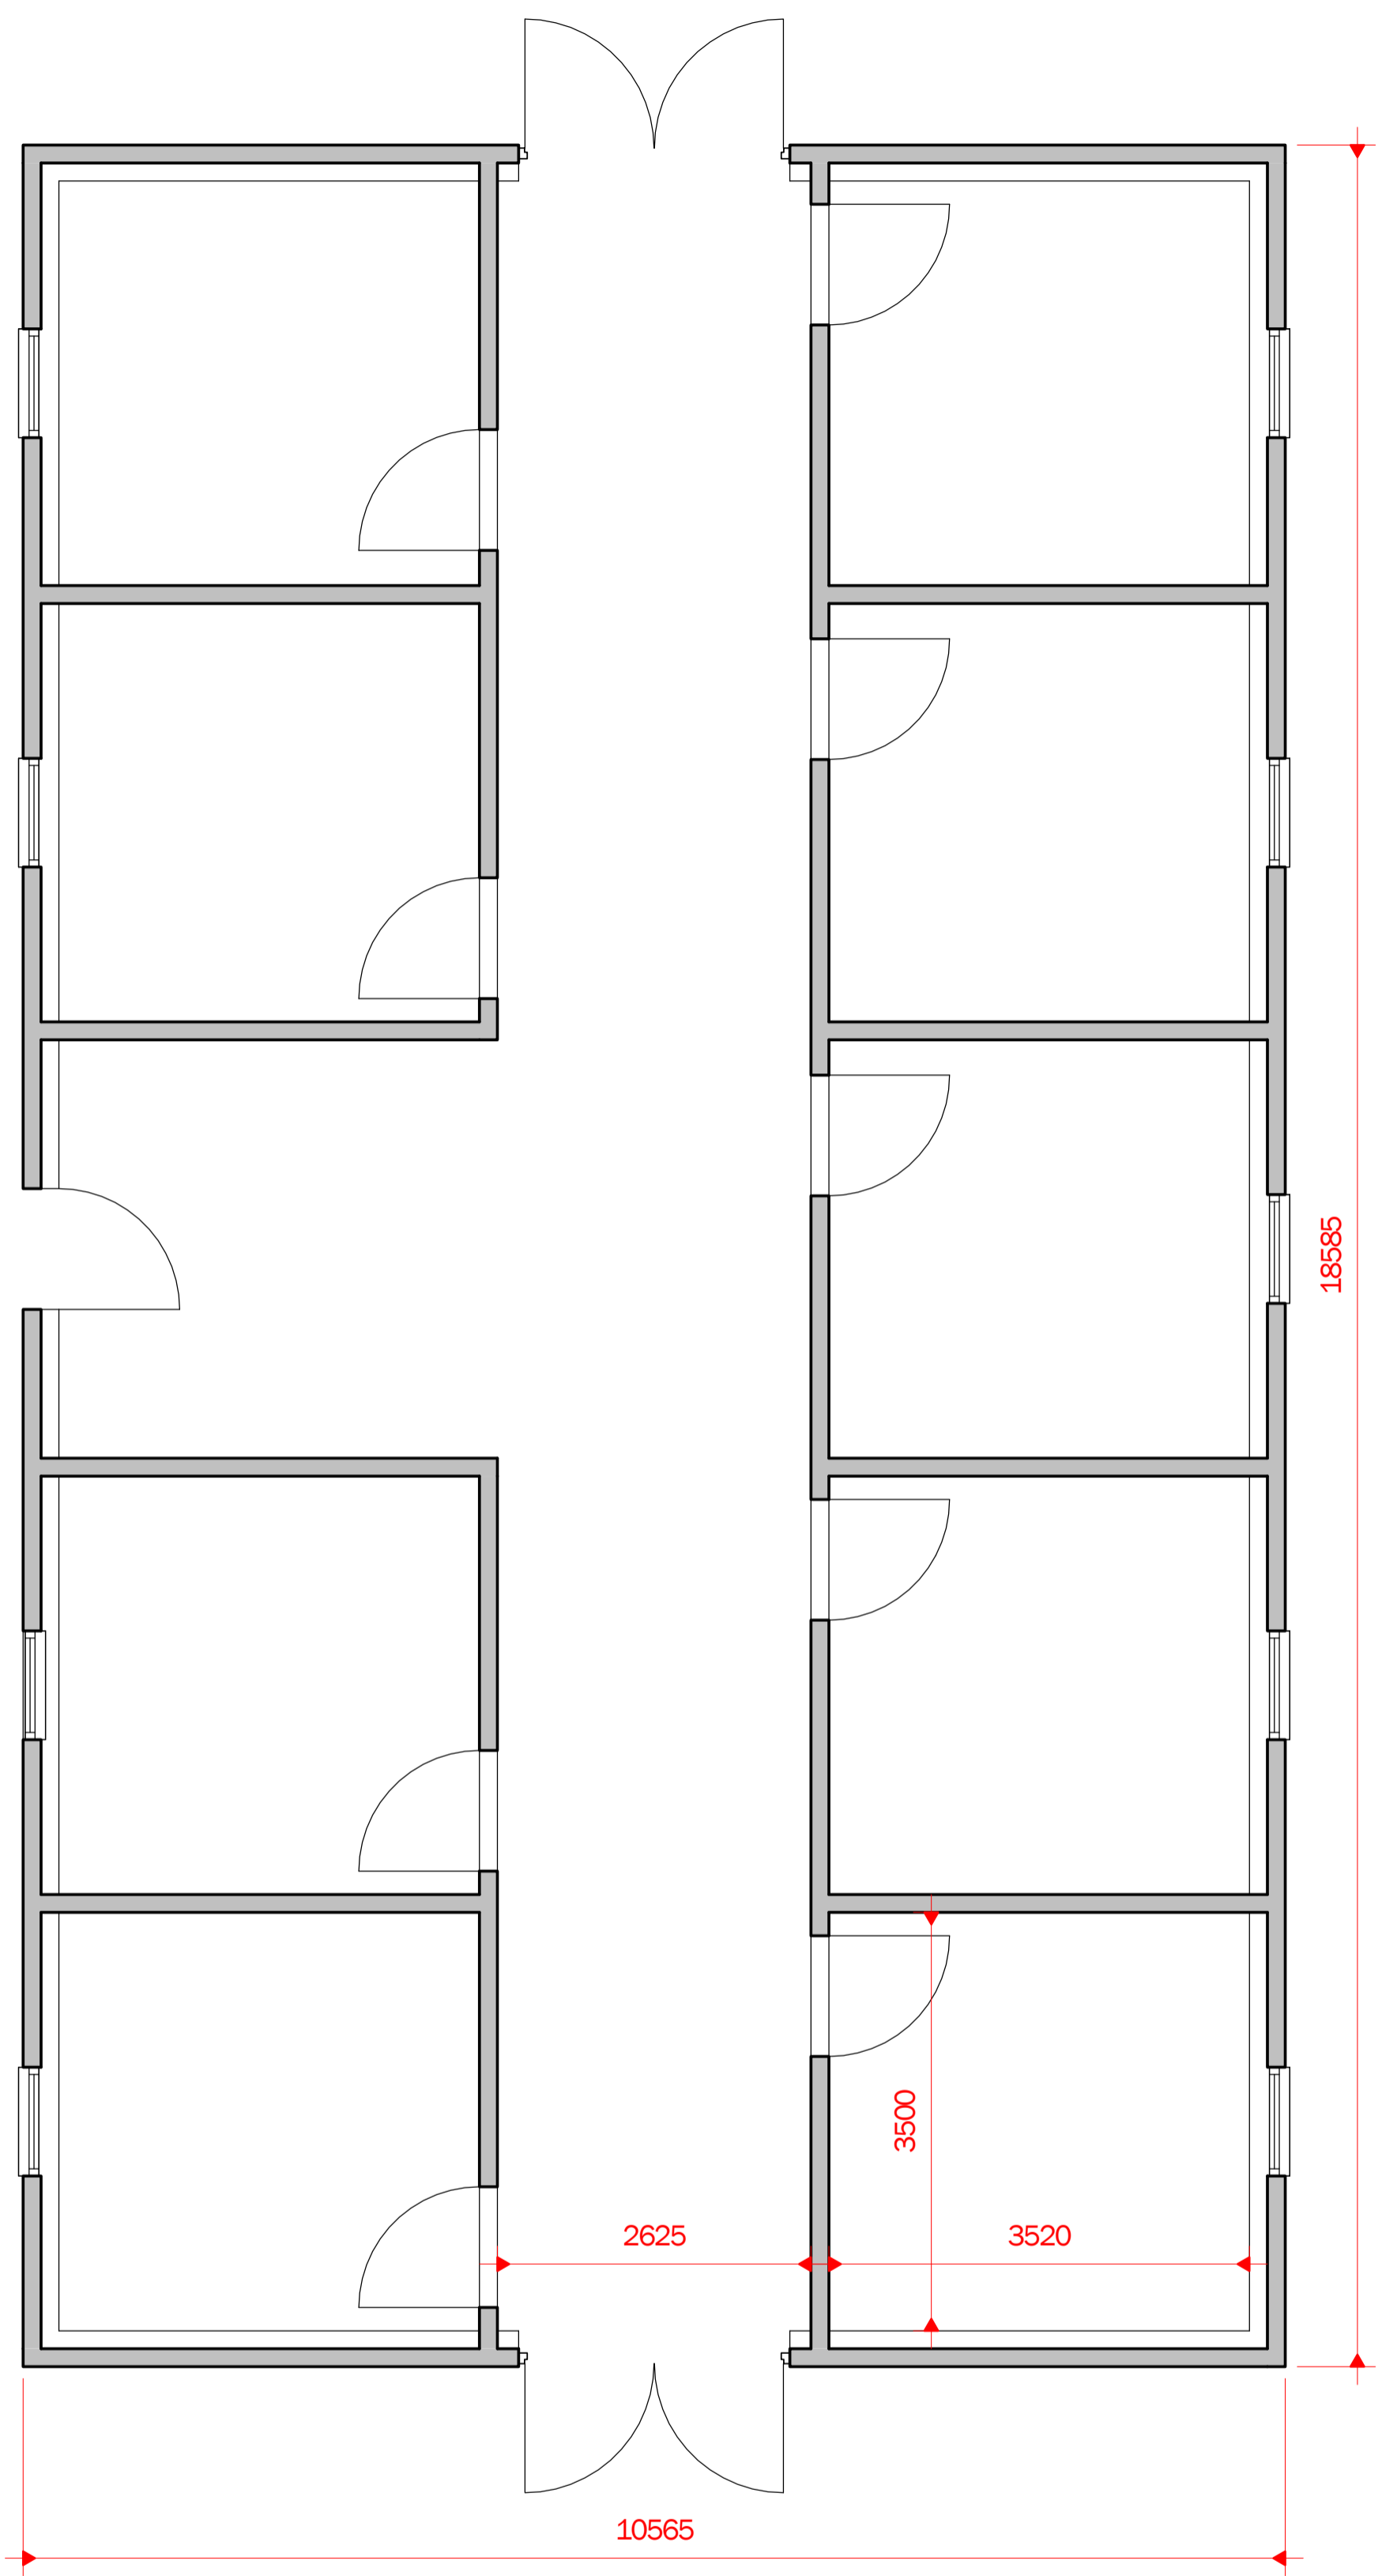


1 0 PROPOSED GROUND FLOOR
1 : 50




2 PROPOSED EAST
1 : 50



3 PROPOSED WEST
1 : 50

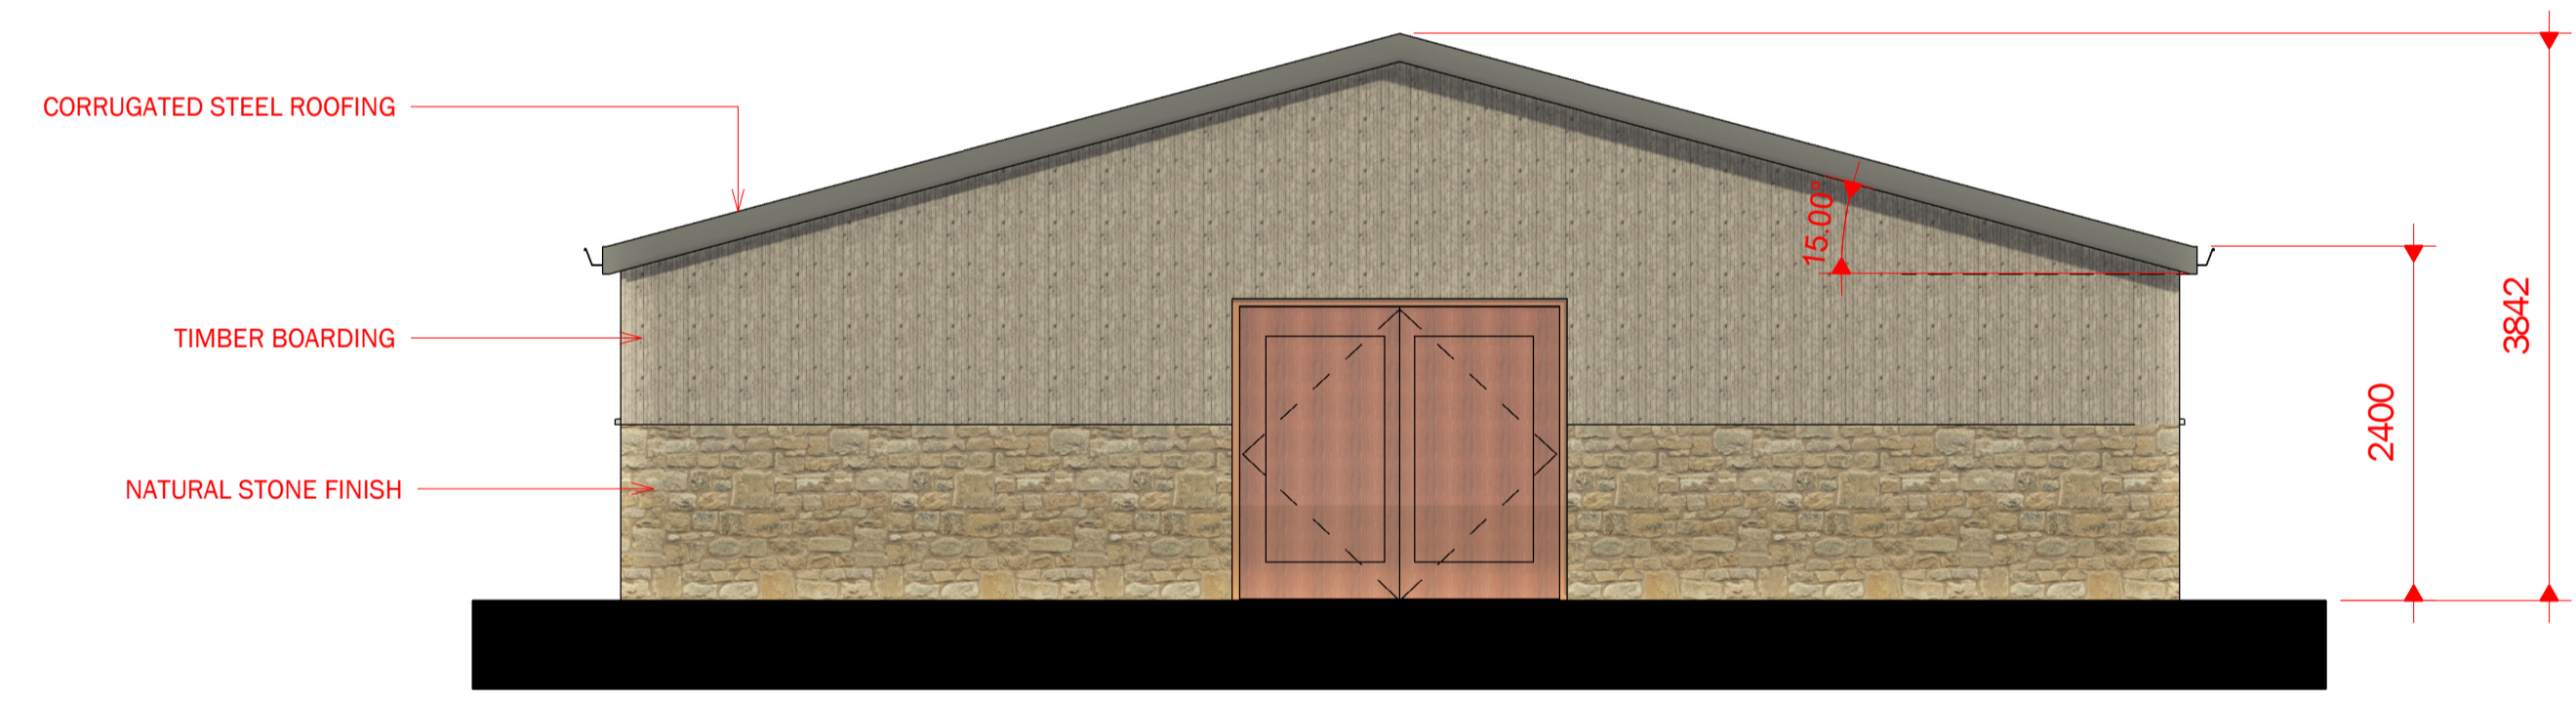

4 PROPOSED NORTH
1 : 50

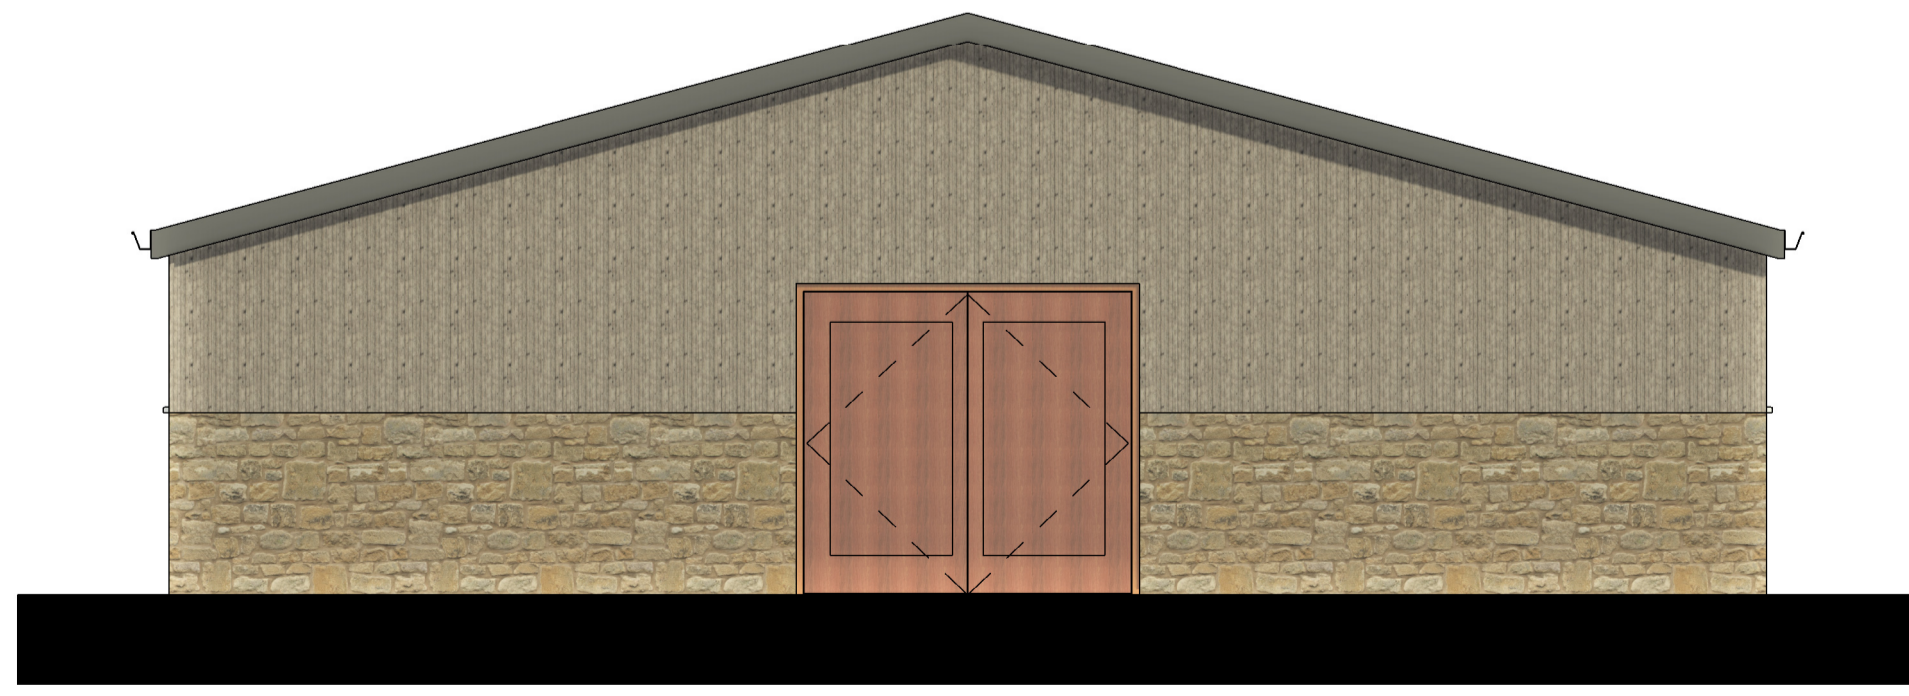

5 PROPOSED SOUTH
1 : 50