


3202008520

Existing Plan
Ground Floor

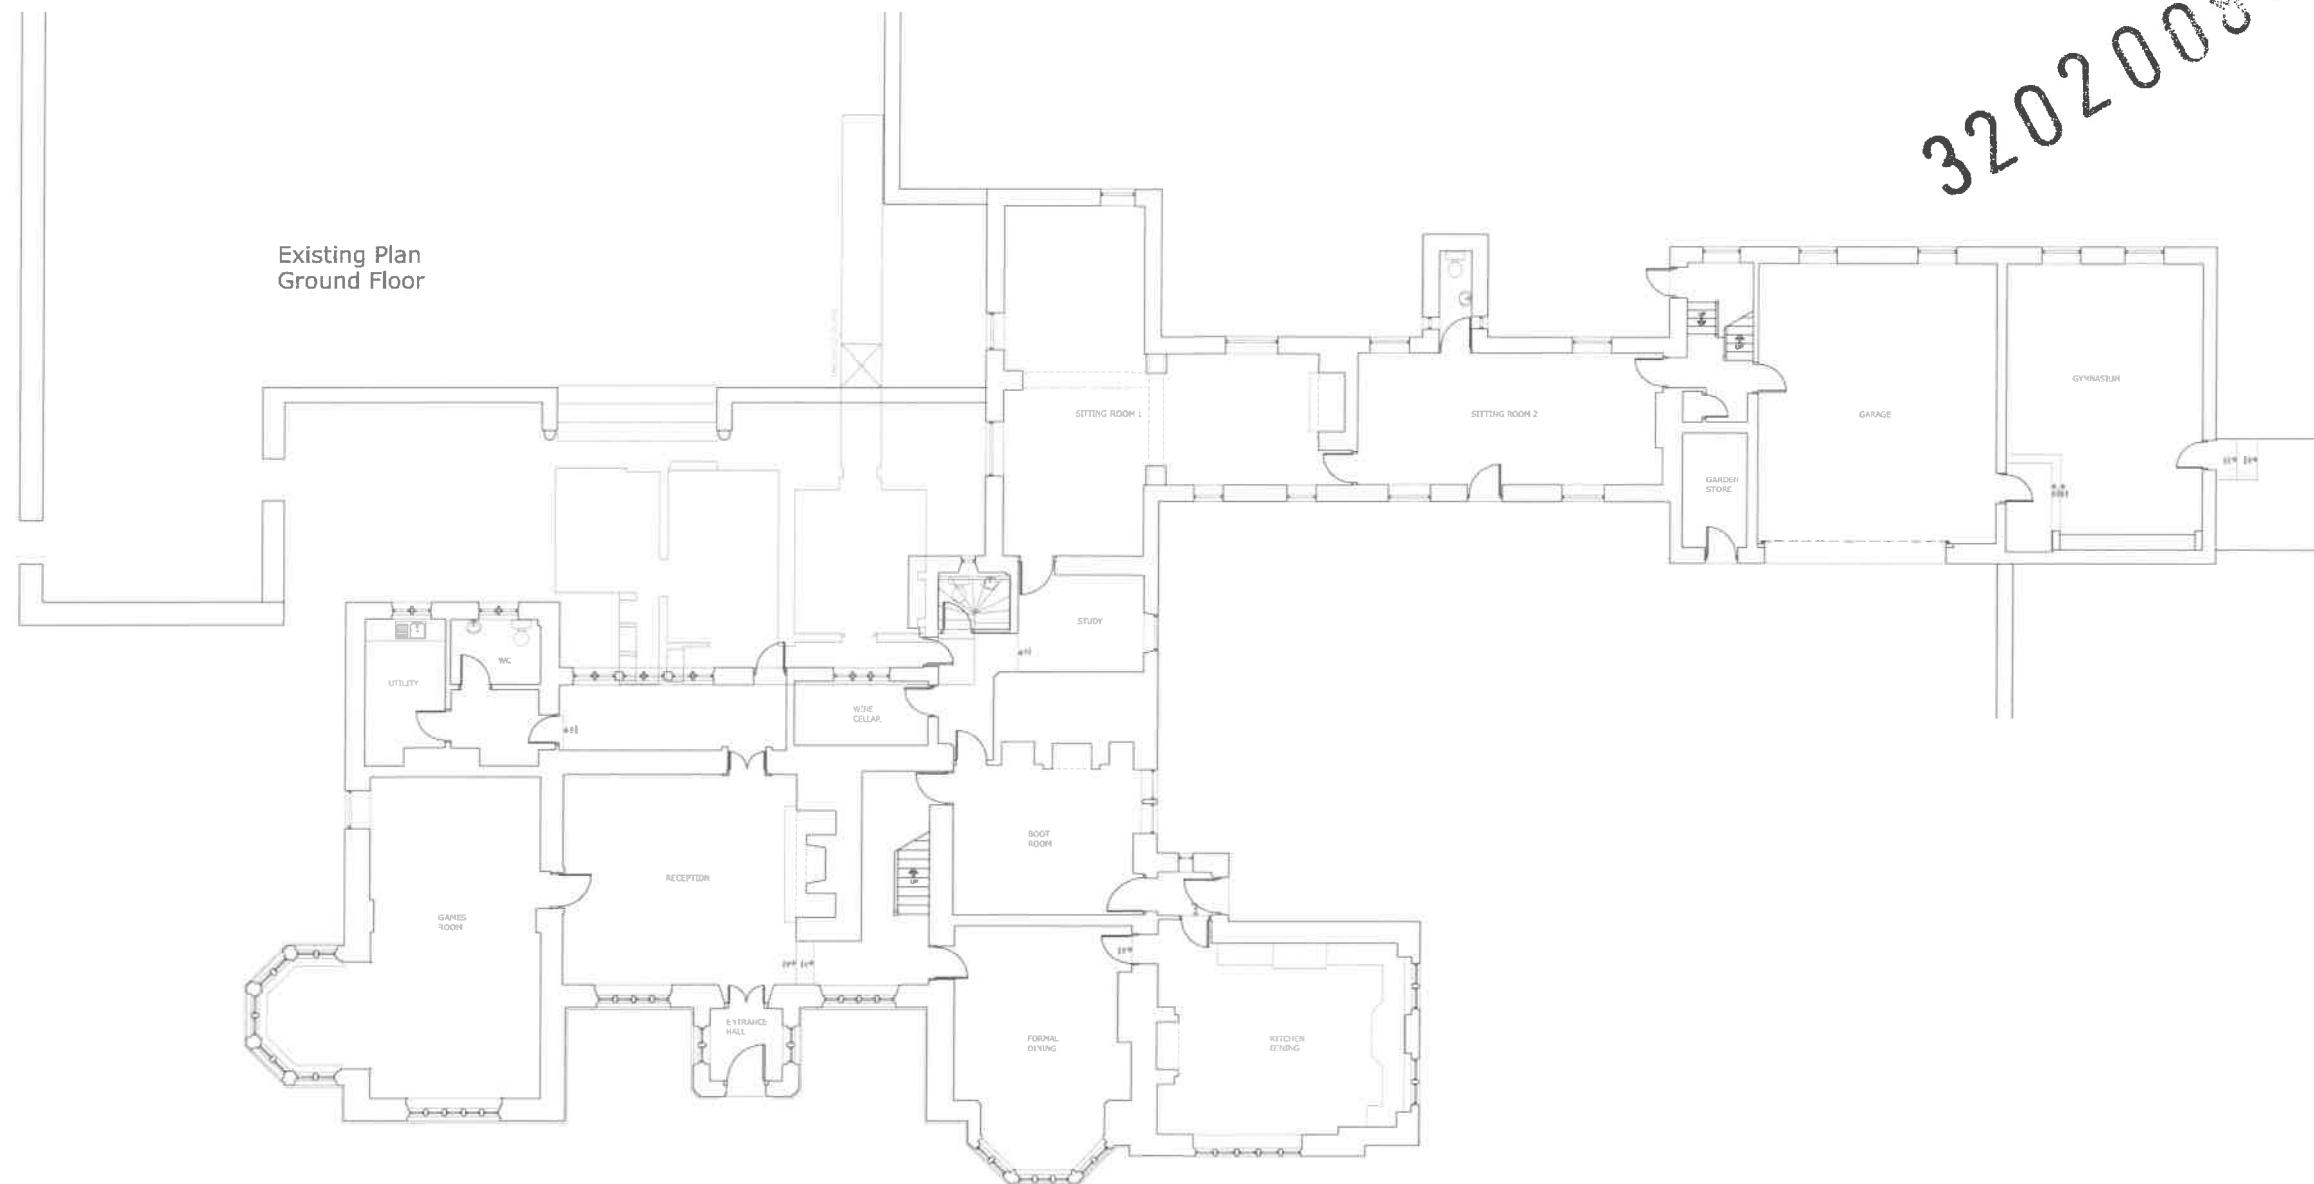

This drawing and design concept is the property of PPY design. It should not be reproduced without written permission

0 1 2 3 4 5 6 7 m

Lovely Hall
Lovely Hall Lane
Salisbury
Blackburn BB1 9EQ

scale 1:100 at A1
October 2019

LH1-01
PPY design Ltd

Existing Plans
Ground Floor