


Existing Plan
Ground Floor

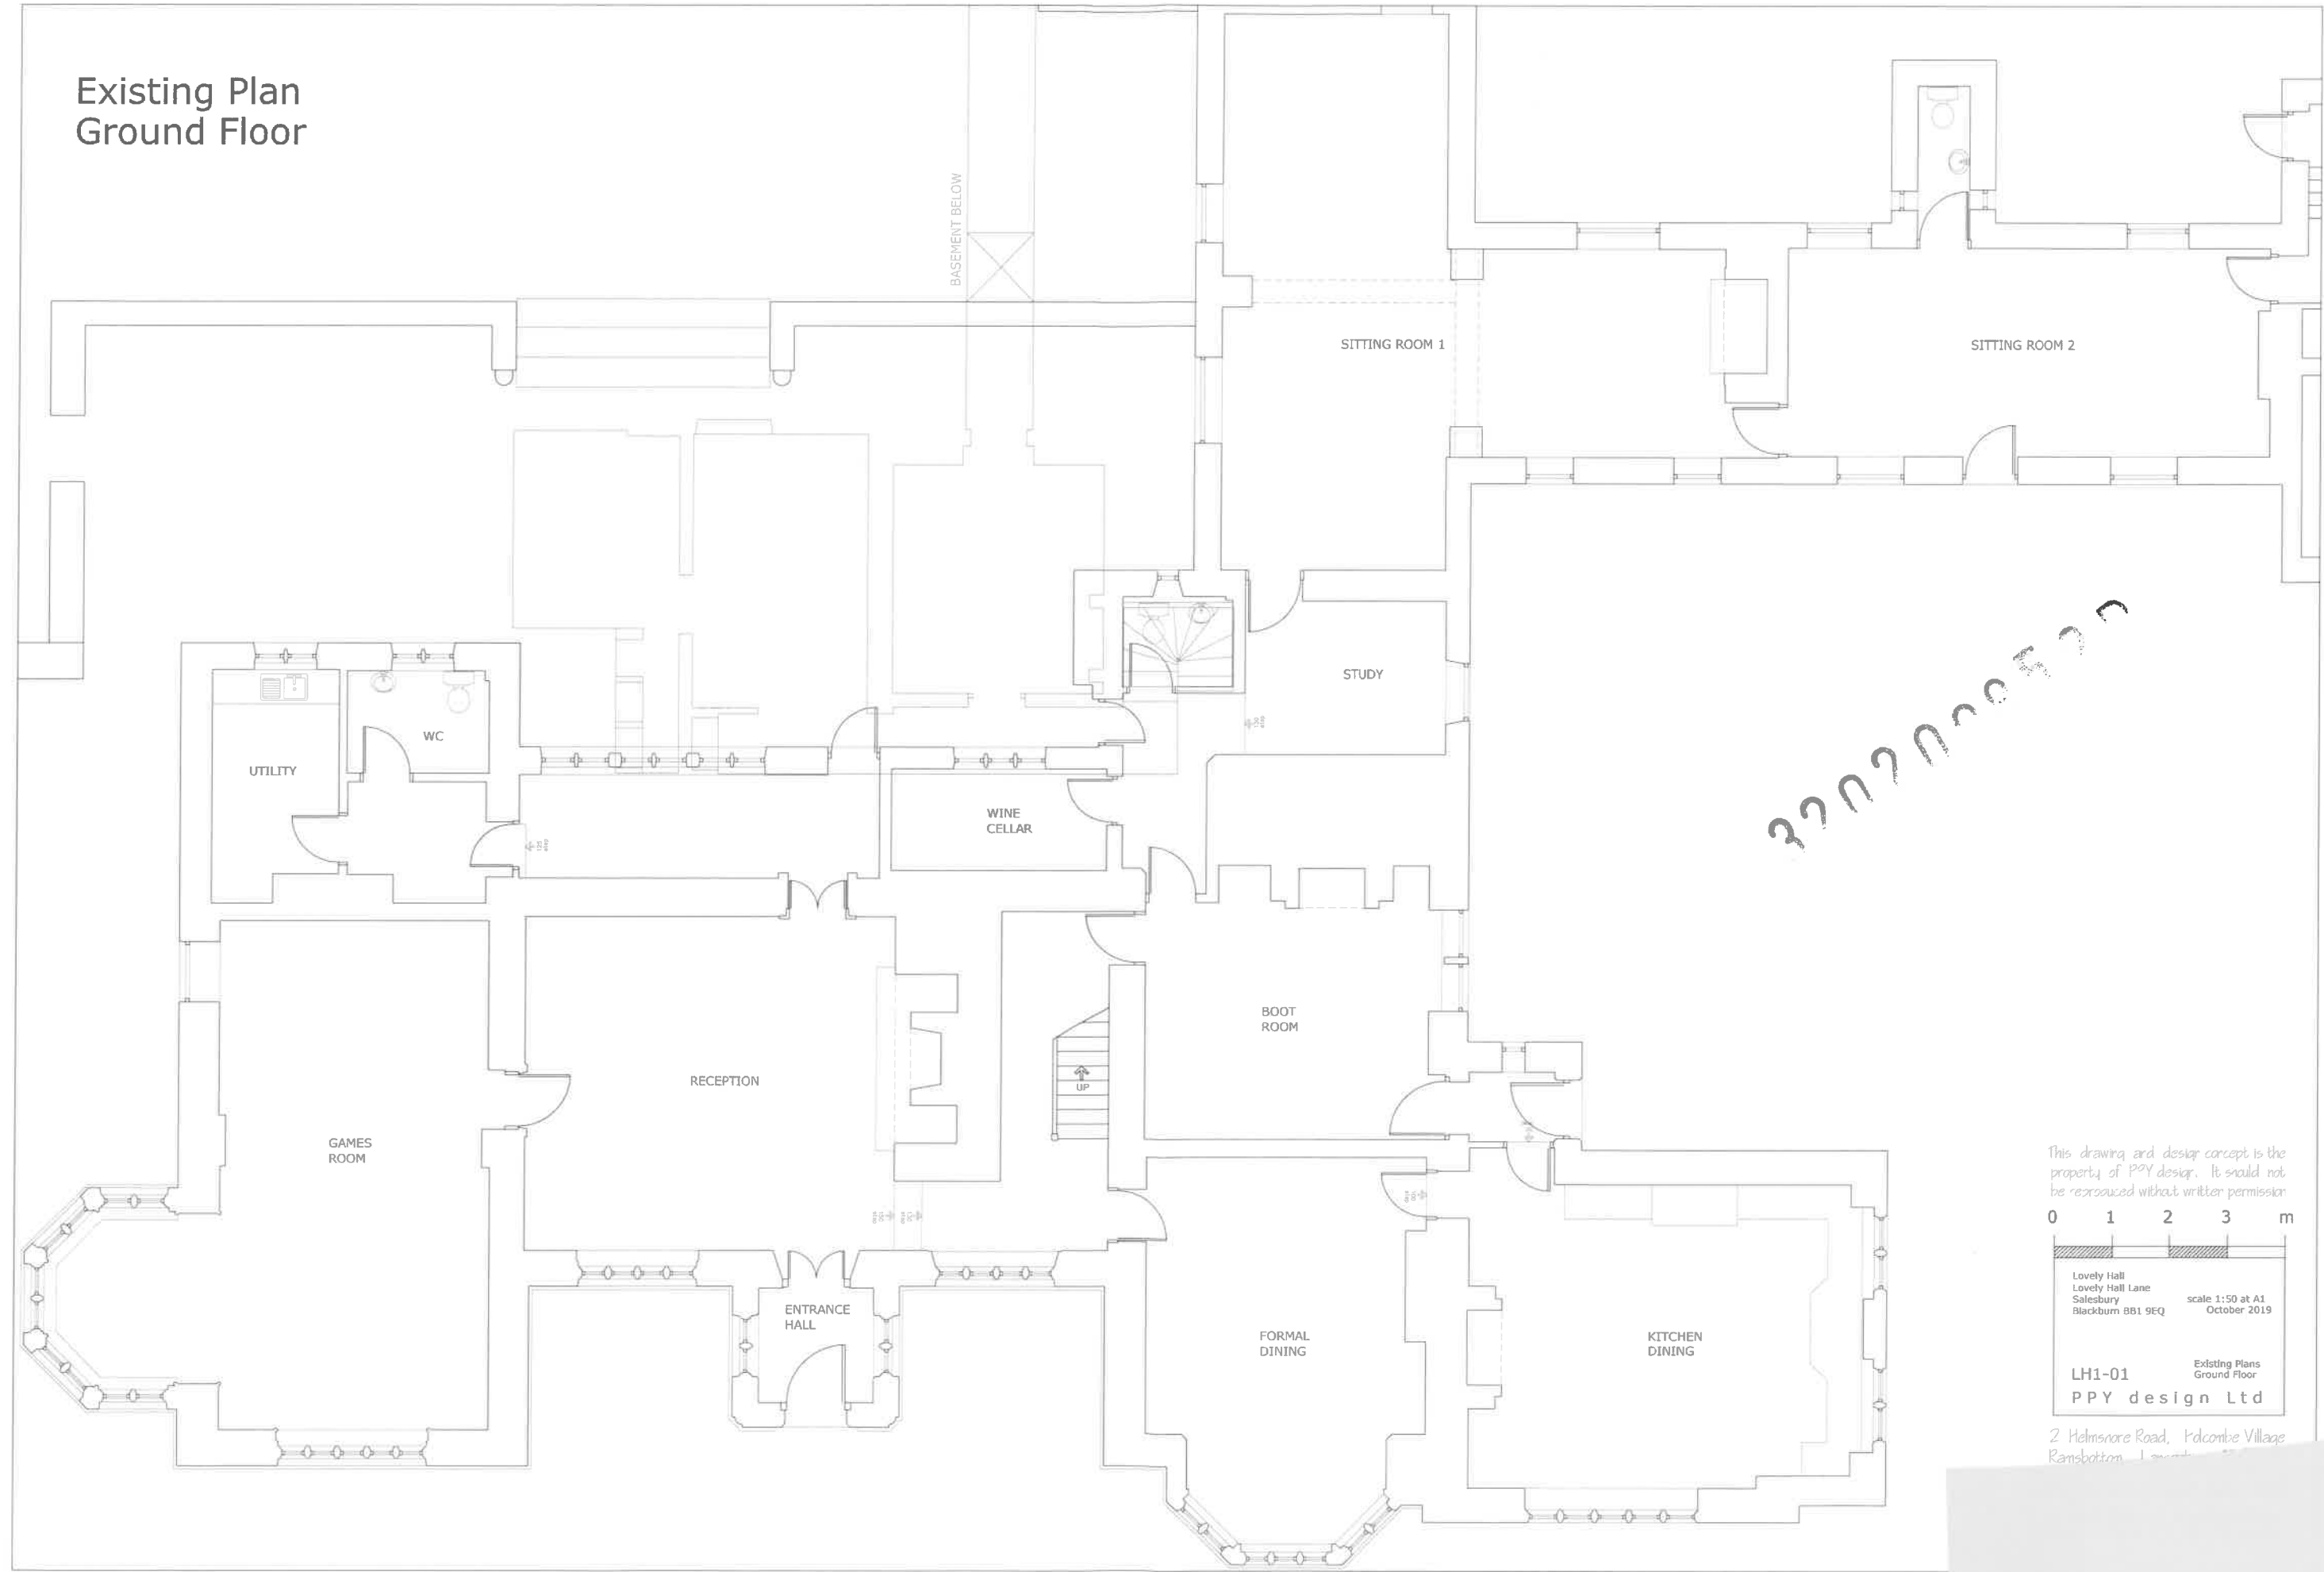

3202020400

This drawing and design concept is the property of PPY design. It should not be reproduced without written permission

0 1 2 3 m

Lovely Hall Lovely Hall Lane Salisbury Blackburn BB1 9EQ	scale 1:50 at A1 October 2019
LH1-01 PPY design Ltd	
Existing Plans Ground Floor	

2 Helmsmore Road, Fdcombe Village
Ransbottom, Lancashire