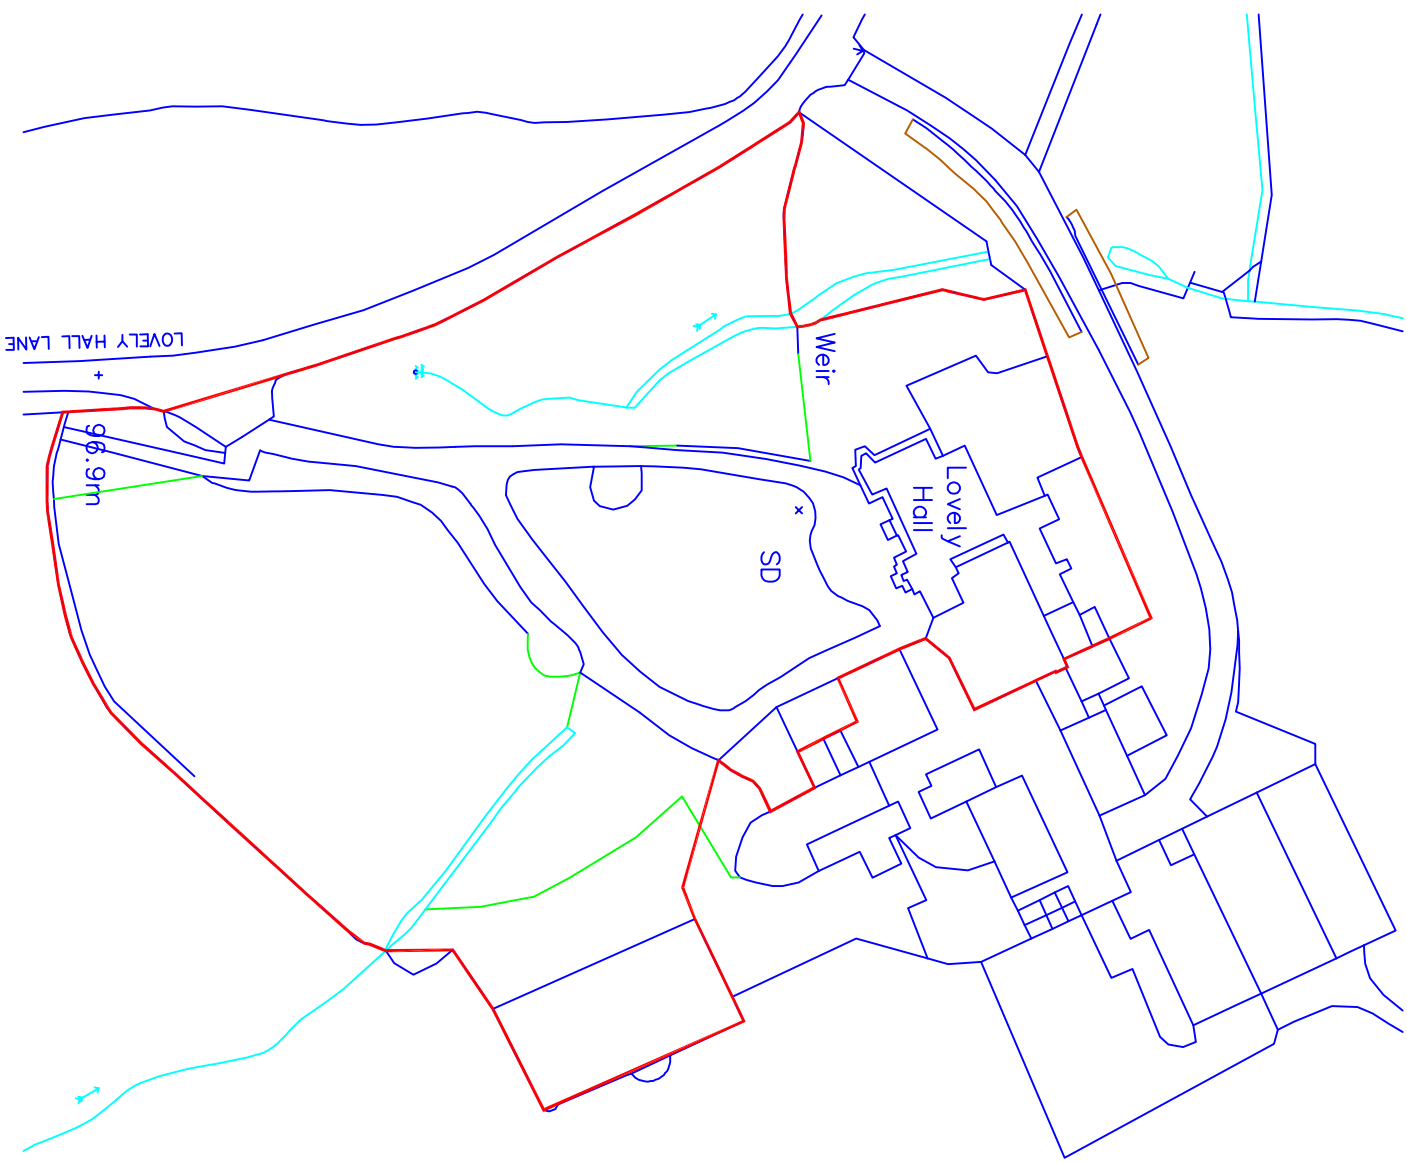


0 20 40 60 m

Lovely Hall
Lovely Hall Lane
Salesbury
Blackburn BB1 9EQ

scale 1:1250@A4
December 2019

LH1-00

Location Plan

PPY design Ltd

Ordnance Survey (c) Crown Copyright 2019
All rights reserved. Licence number 100022432