


Existing Plan
First Floor

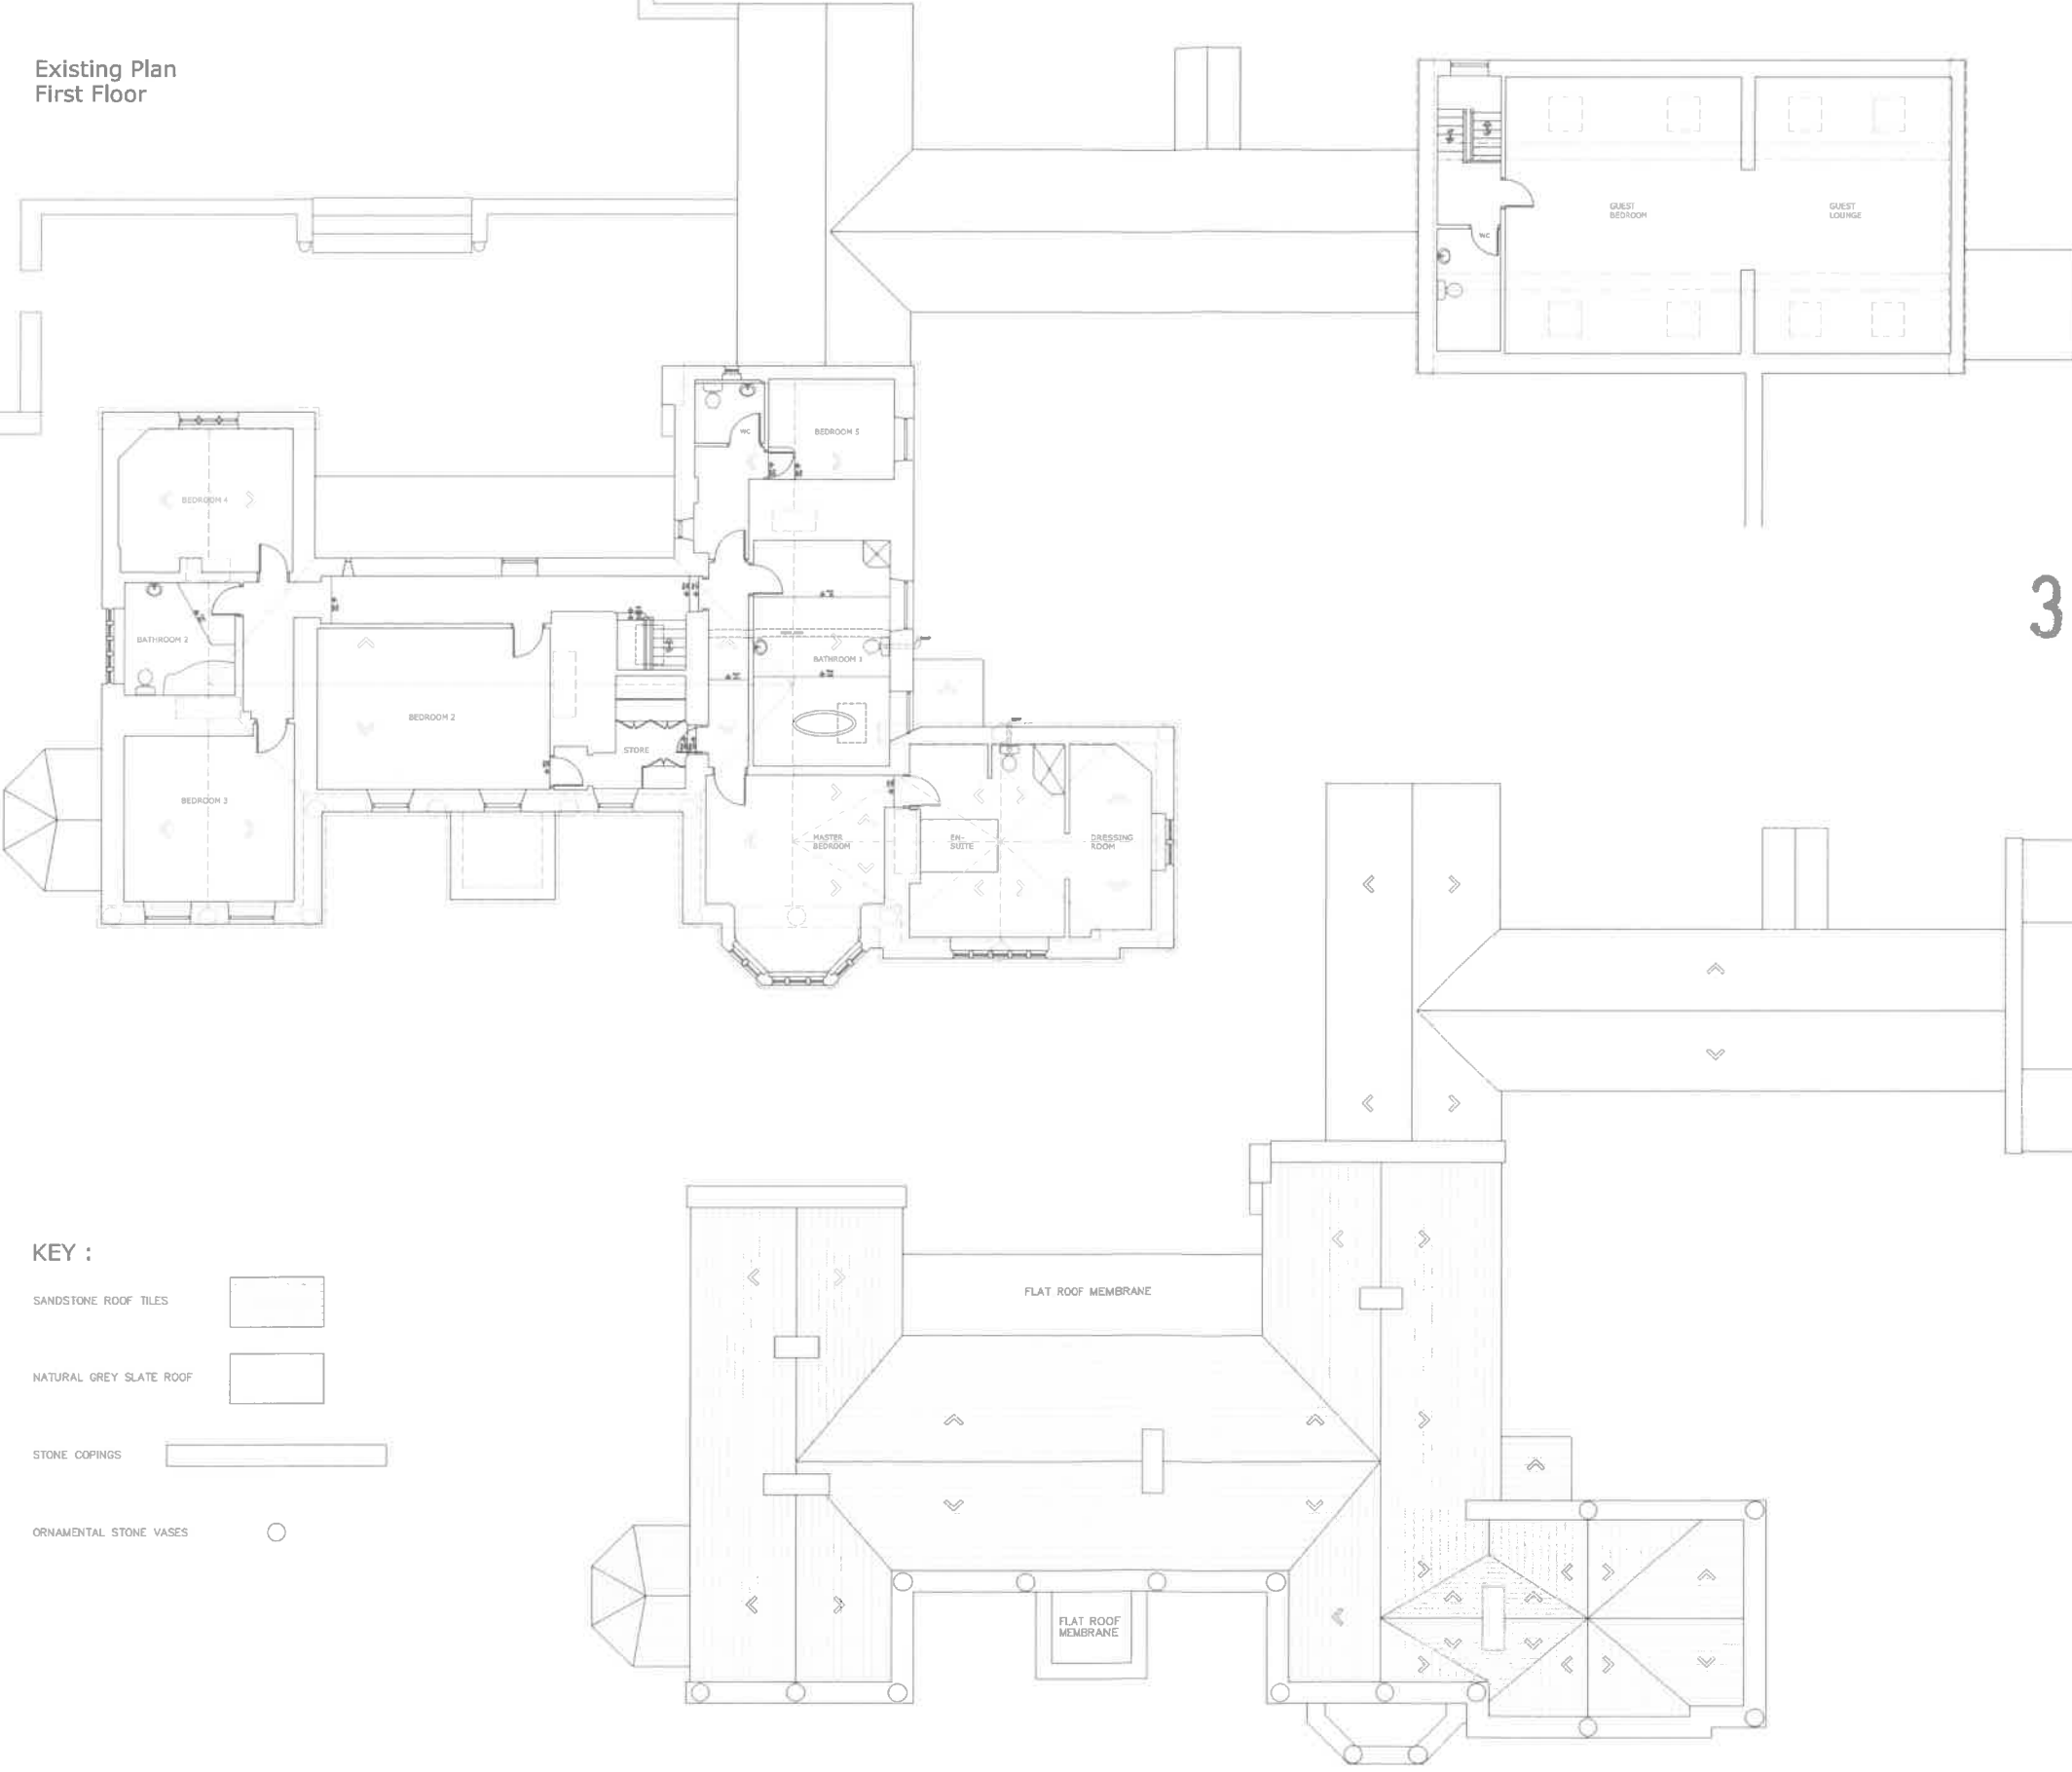

KEY :

- SANDSTONE ROOF TILES
- NATURAL GREY SLATE ROOF
- STONE COPINGS
- ORNAMENTAL STONE VASES

320200853P

320200852P

This drawing and design concept is the property of PPY design. It should not be reproduced without written permission

0 1 2 3 4 5 6 7 m

Lovely Hall
Lovely Hall Lane
Salisbury
Blackburn BB1 9EQ

scale 1:100 at A1
October 2019

LH1-02

Existing Plans
First Floor and Roof

PPY design Ltd