


Proposed Plan
First Floor

320200853P
320200852P

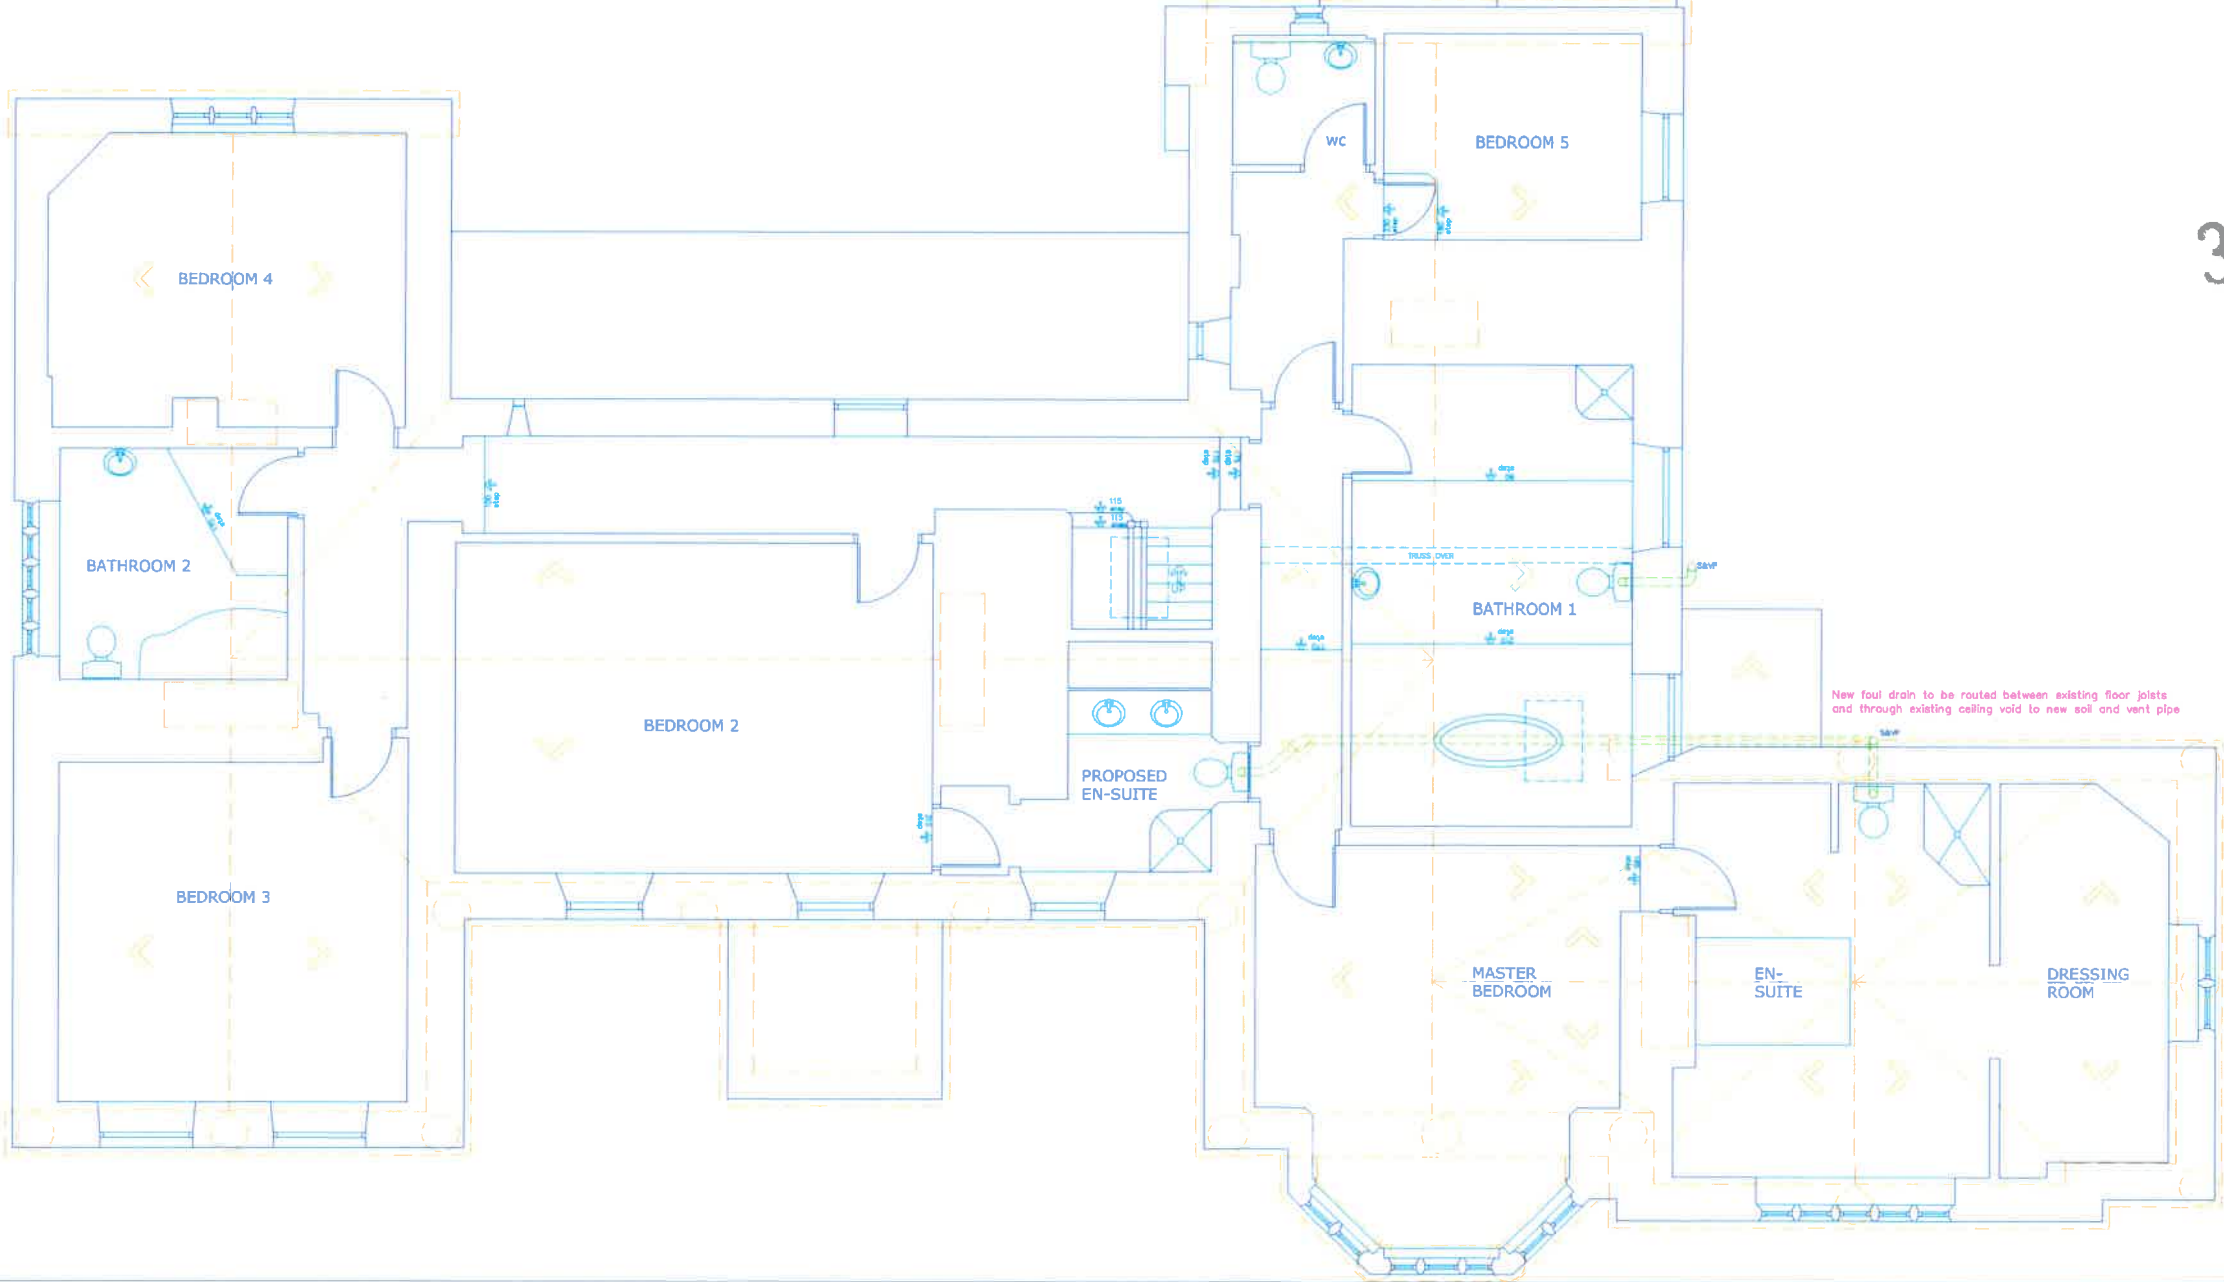

New foul drain and ornamental lines indicated in orange

This drawing and design concept is the property of PPY design. It should not be reproduced without written permission

0 1 2 3 m

Lovely Hall Lovely Hall Lane Salesbury Blackburn BB1 9EQ	scale 1:50 at A1 October 2020
LH1-05 PPY design Ltd	Proposed Plans First Floor