
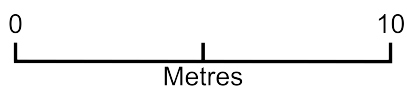


4 MEADOW CROFT GARAGE CONVERSION

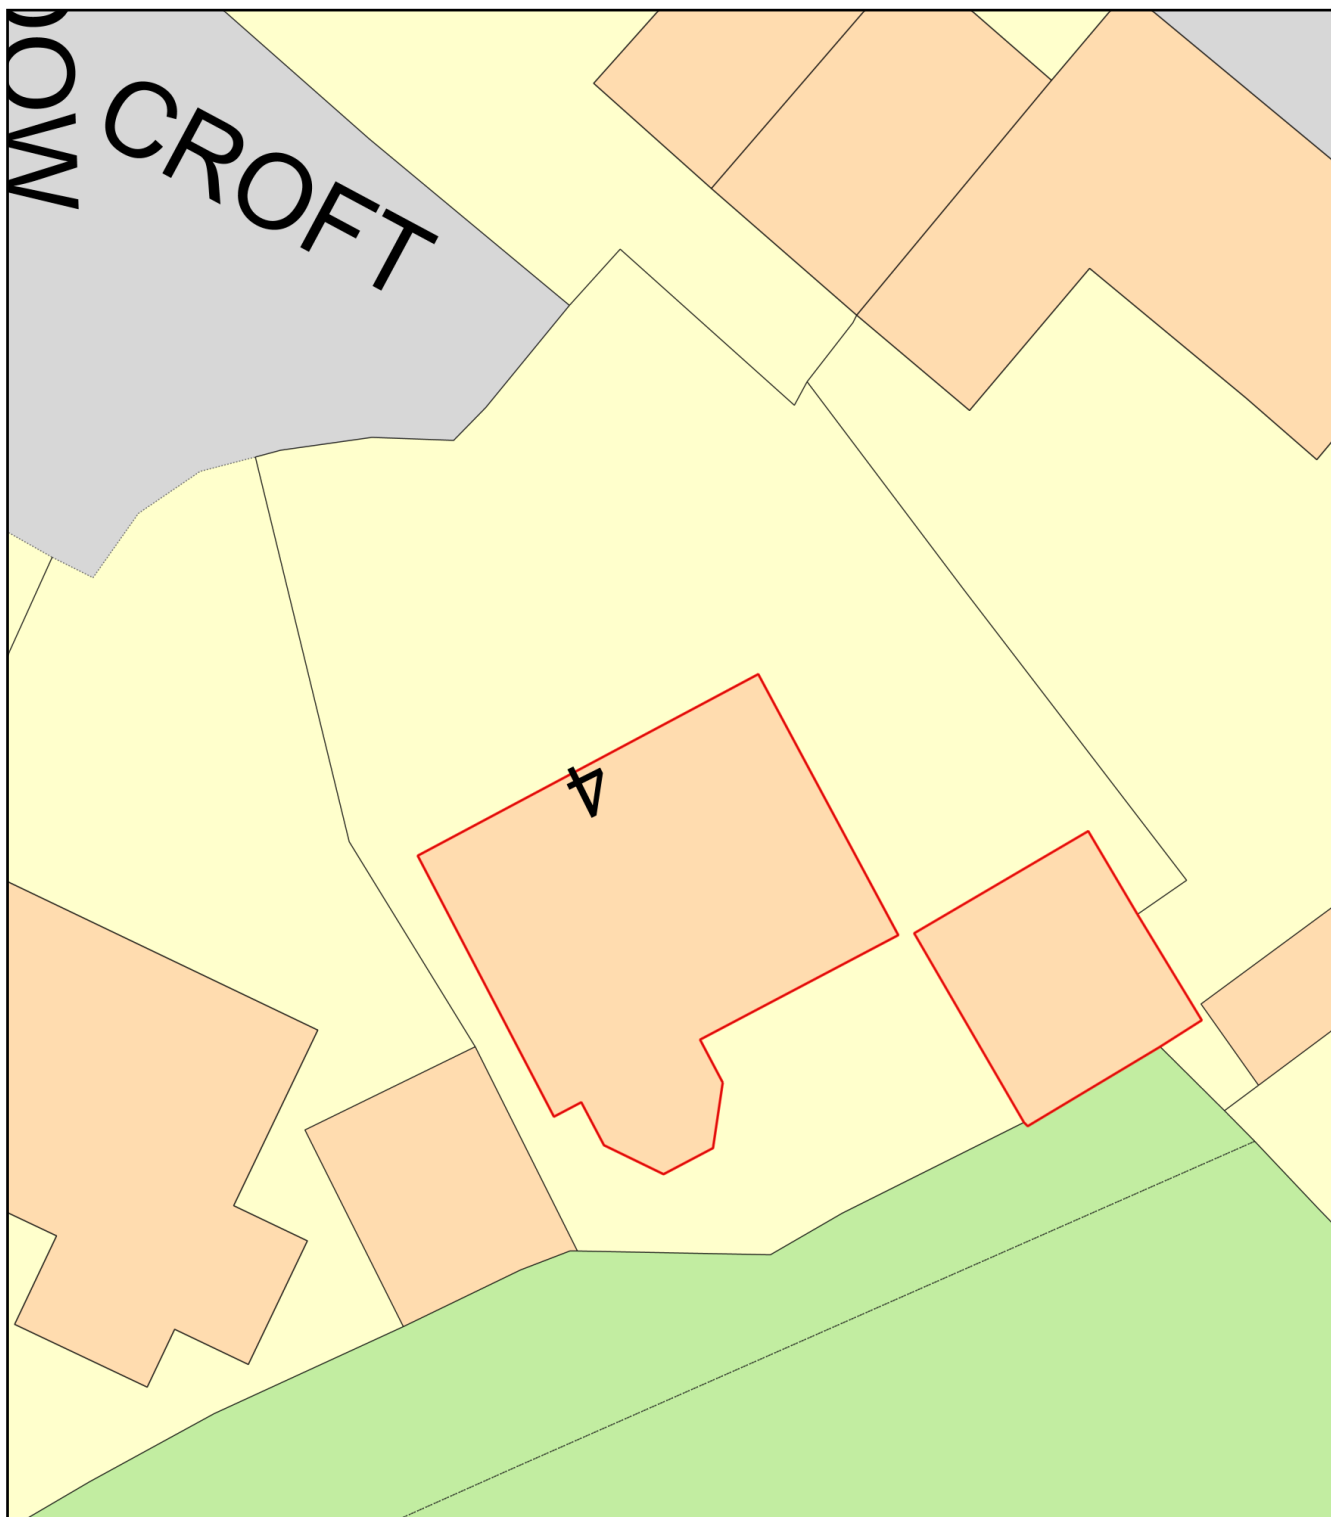

Plan Produced for: MRS ELAINE SIMPSON

Date Produced: 06 Oct 2020

Plan Reference Number: TQRQM20280192136136

Scale: 1:200 @ A4