


NORTH

GARDEN

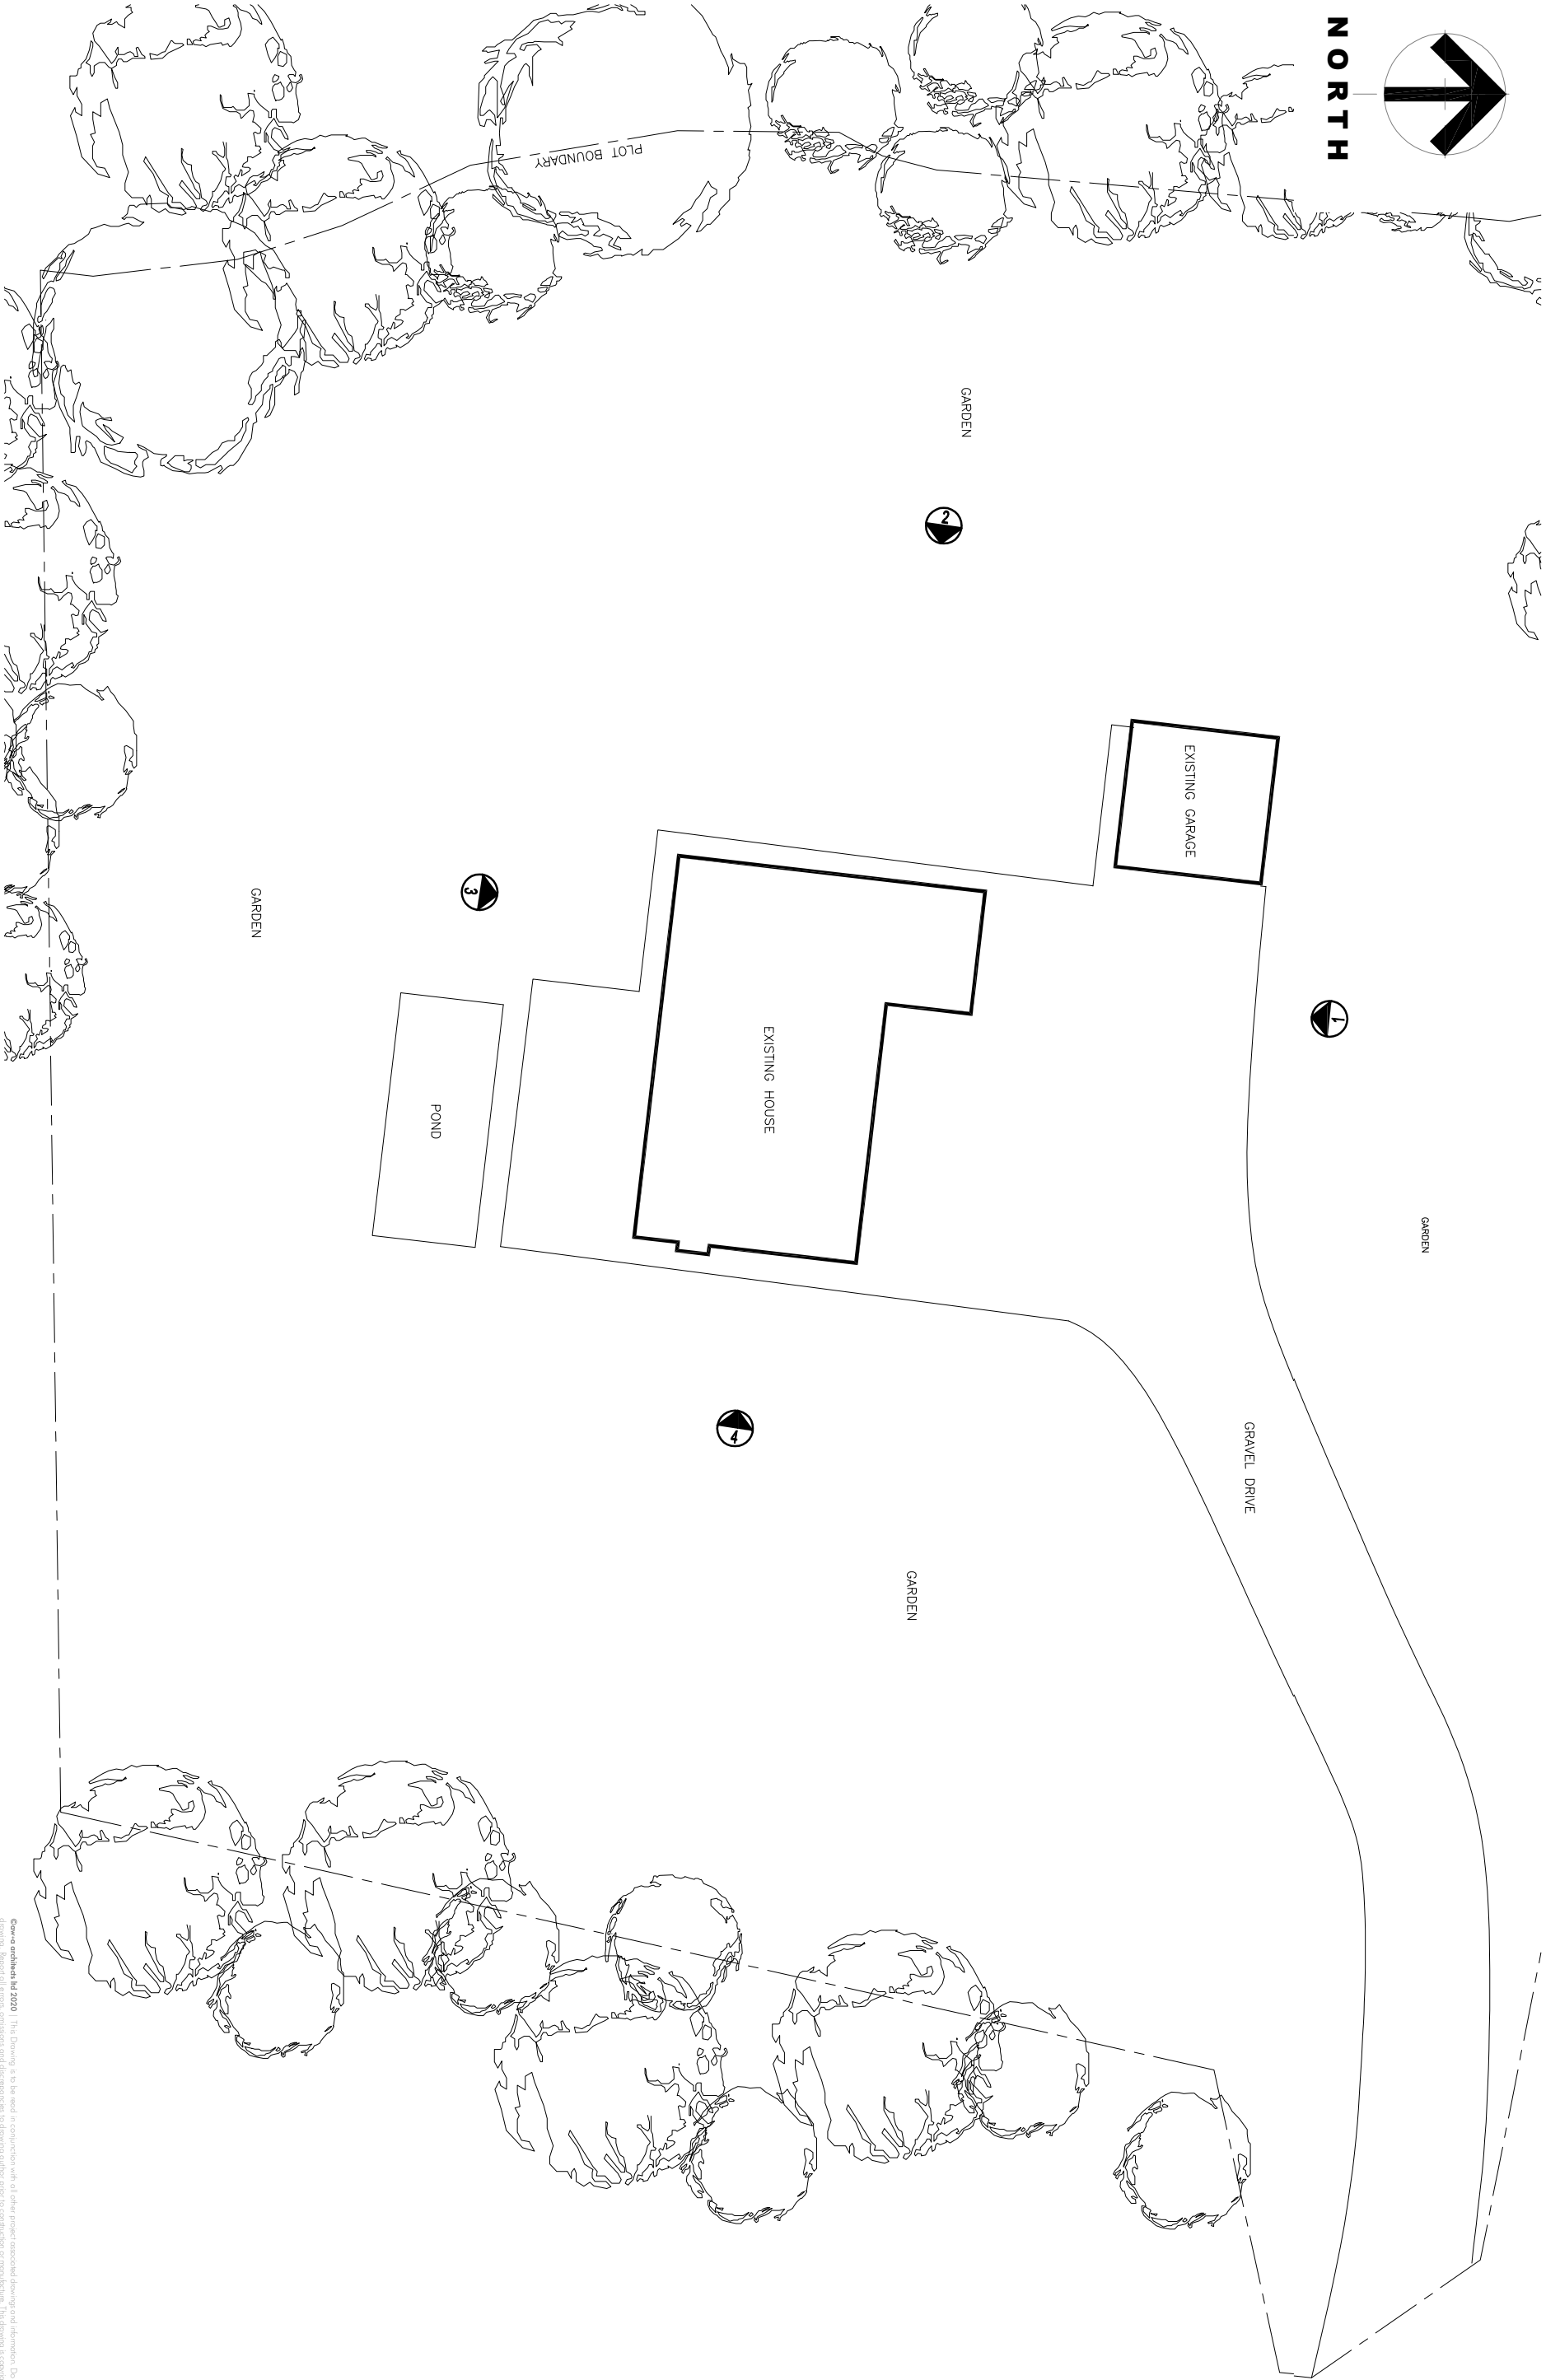

GARDEN

GRAVEL DRIVE

EXISTING HOUSE



GARDEN

POND



GARDEN

PLOT BOUNDARY

©QW+Q architects Ltd 2020 | This Drawing is to be used in conjunction with all other project associated drawings and information. Do not scale from this drawing. All dimensions, levels, materials, and construction details are to be confirmed with the client prior to construction or installation. This drawing is copyright and the property of QW+Q architects, Ltd.

QW+Q architects The Annex Lowerfold Farm Oswoldtwistle B354GA Architects Registration Board Private Residential Housing Commercial Conservation Domestic Tel: 01254 485848 Email: info@qw-architects.com Web: www.qw-architects.com		Client MR_ & MRS_ALLEN	Scale 1:250	Sheet Size A3	Drawing Status PLANNING	Job Number 20-003A	Drawn By AW	Checked AW
Project BRADYLL_HOUSE OLD_LANGHO		Drawing Title EXISTING_SITE_PLAN				Drawing Number PL/02	Revision -	Final Issue FIRST_ISSUE