


NORTH

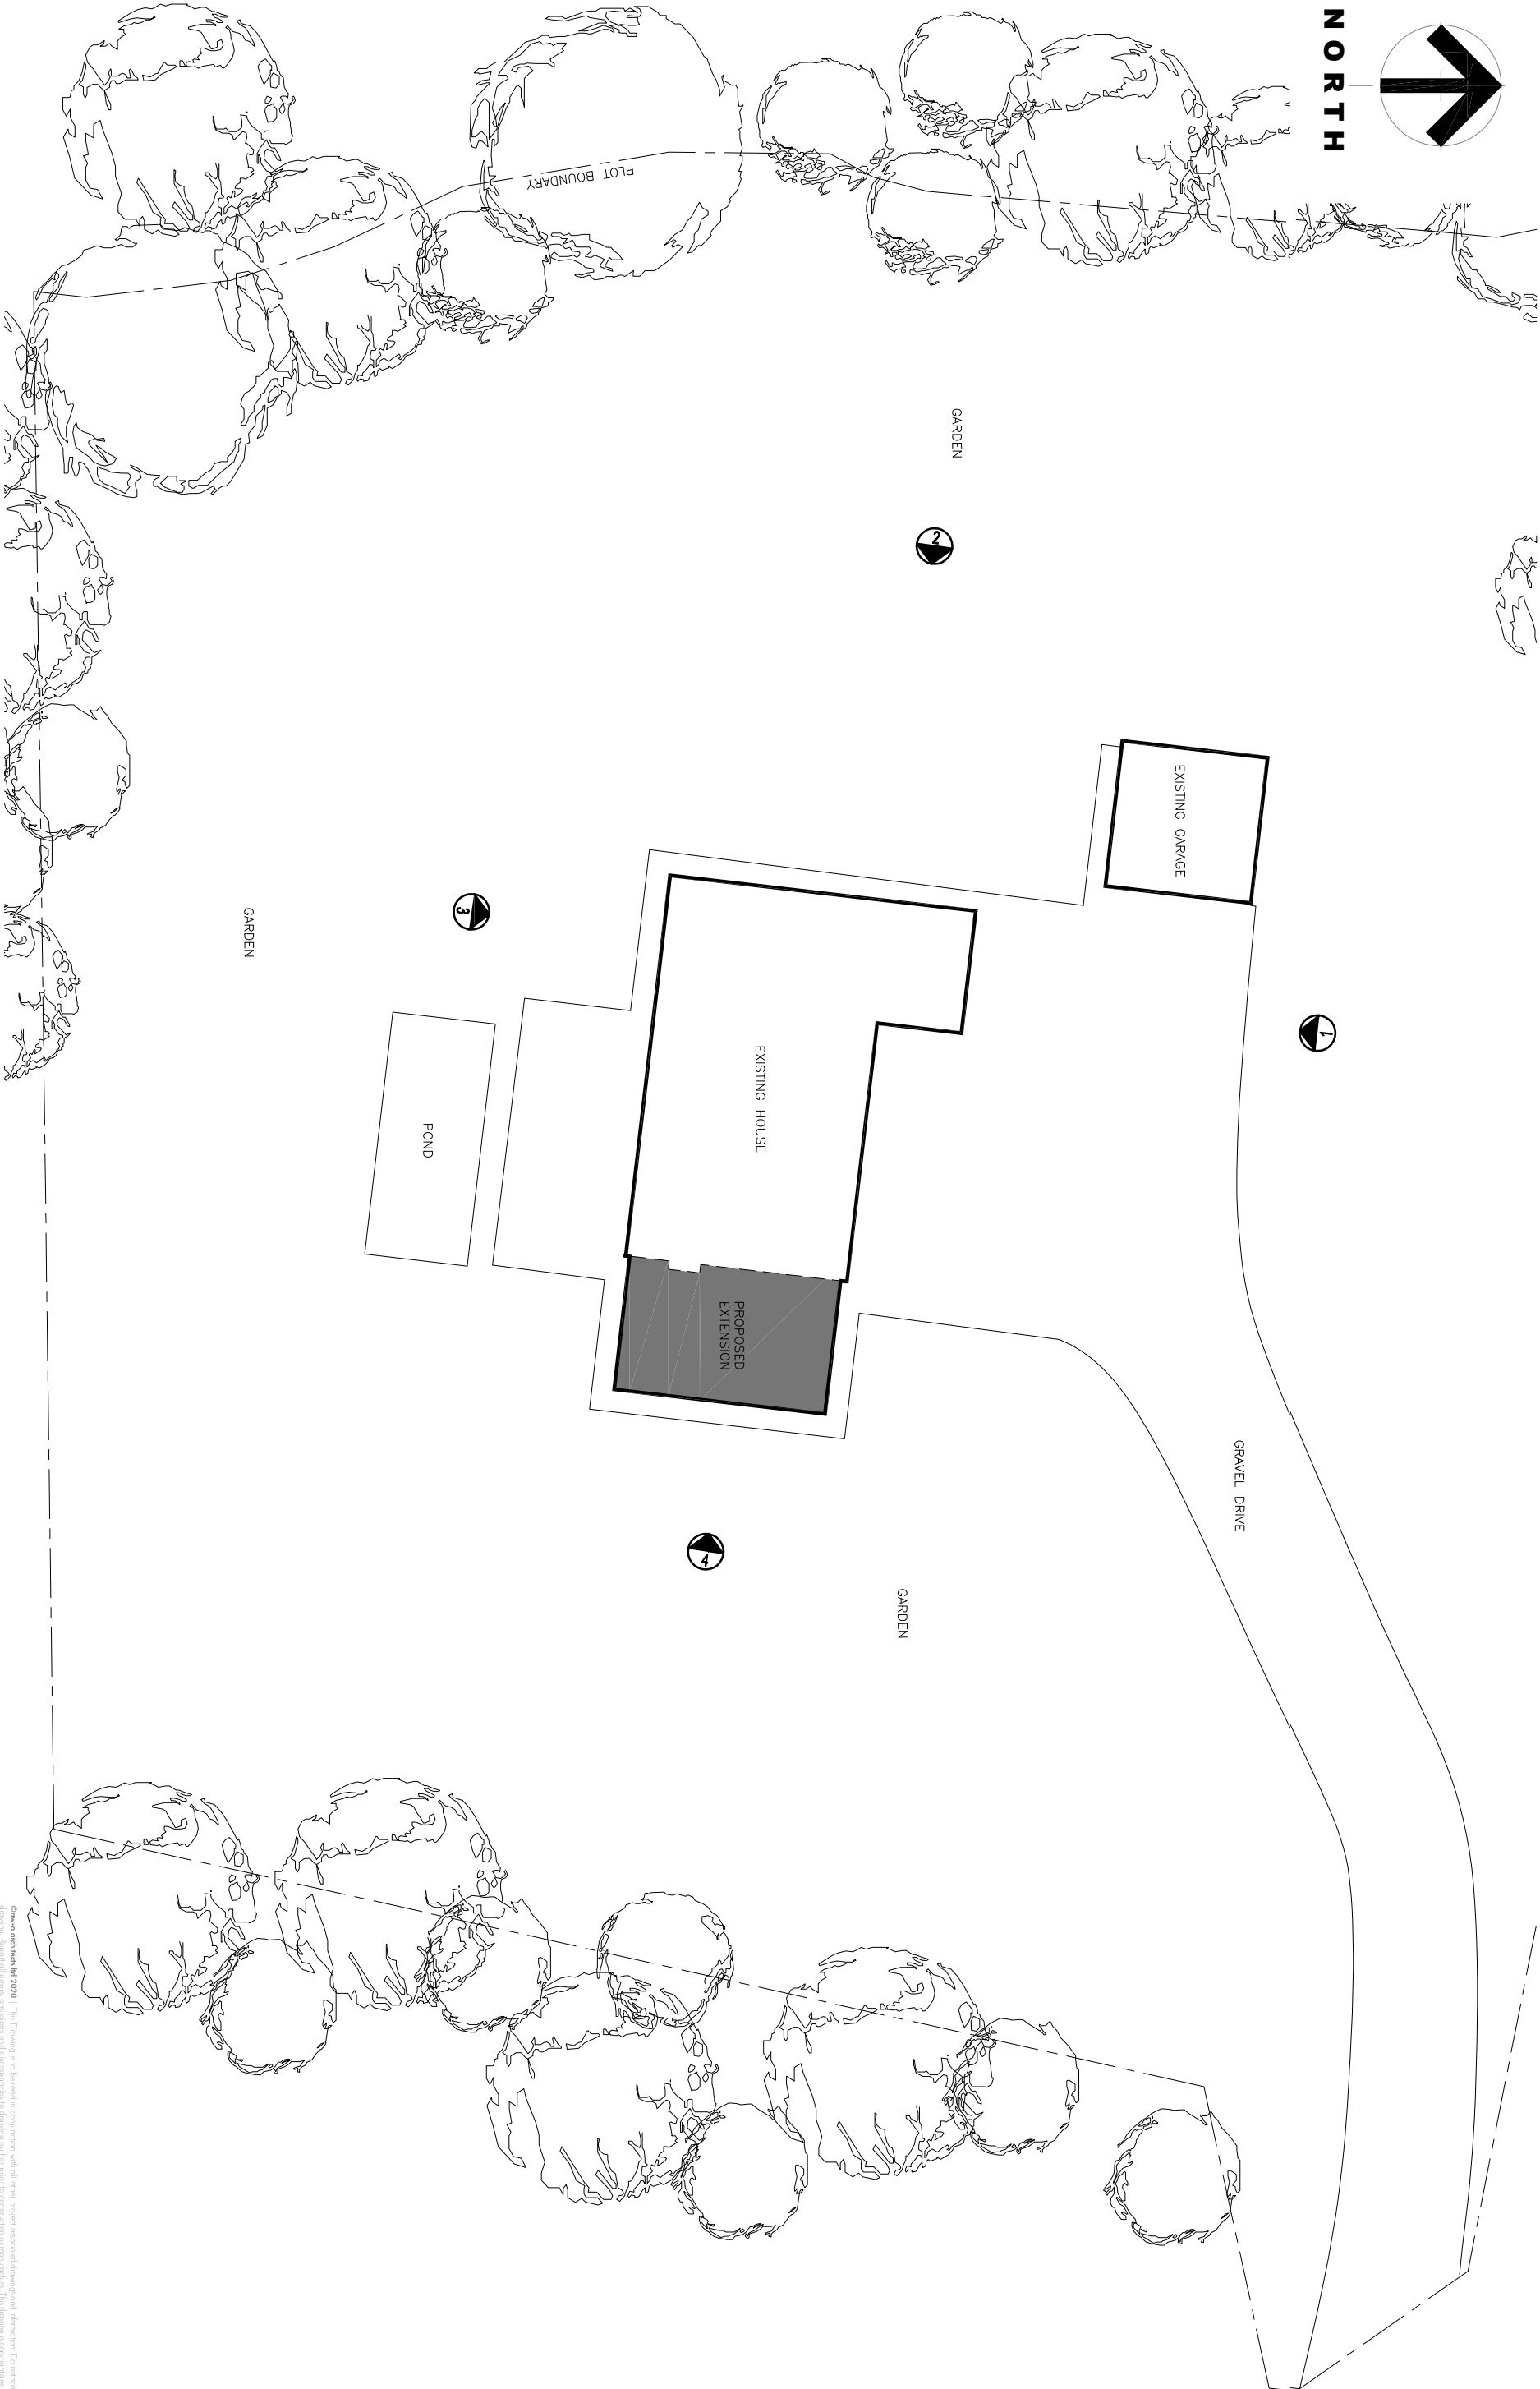

© 2020 QW+Q architects Ltd 2020 | This Drawing is to be used in conjunction with all other project associated drawings and information. Do not scale from this drawing. All dimensions, levels, and materials are to be confirmed with the client. This drawing is copyright of the project of QW+Q architects, Ltd.

QW+Q architects The Annex Lowerfold Farm Oxwoldwistle BS54GA Architects Registration Board Tel: 01254 483848 Email: info@qw-architects.com Web: www.qw-architects.com Private Residential Housing Commercial Conservation Domestic		Client MR_ & MRS_ALLEN	Scale 1:250	Sheet Size A3	Drawn By AW	Checked AW
Project BRADYLL_HOUSE OLD_LANGHO		Drawing Title PROPOSED_SITE_PLAN	Drawing Status PLANNING	Drawing Number 20-003A	Revision -	First Issue FIRST_ISSUE