


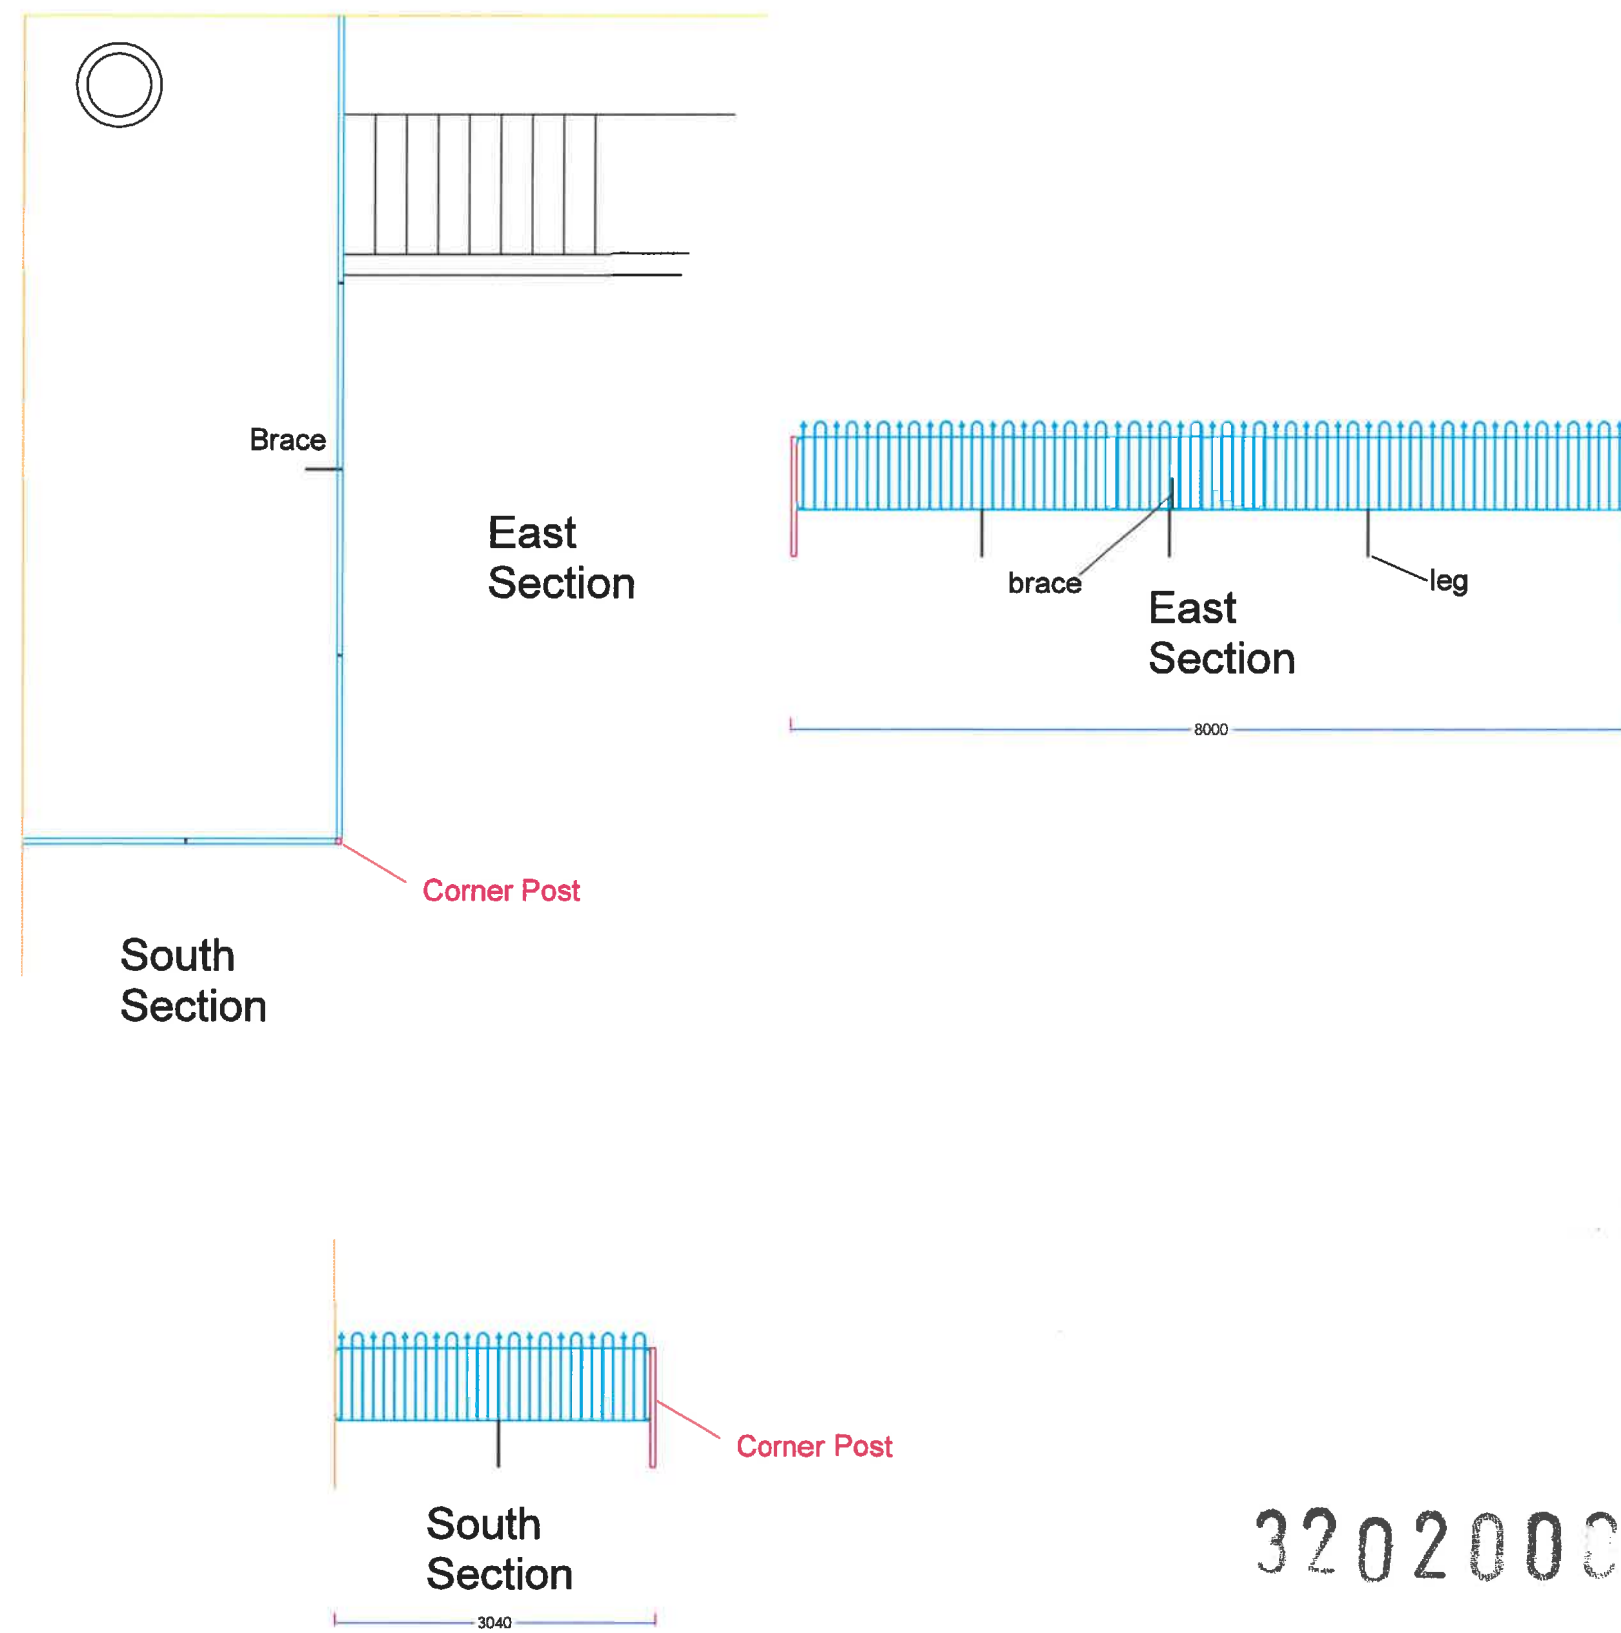

320200078P

General Notes

Title	RAILINGS	
Dwg No.	2	
Drawn By	JA	
1:50 @ A2	Sheet 1	
Date 04-11-19		
Scale 1:50		

Memorial Garden Clitheroe Castle