
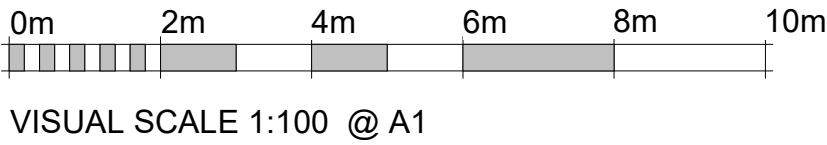
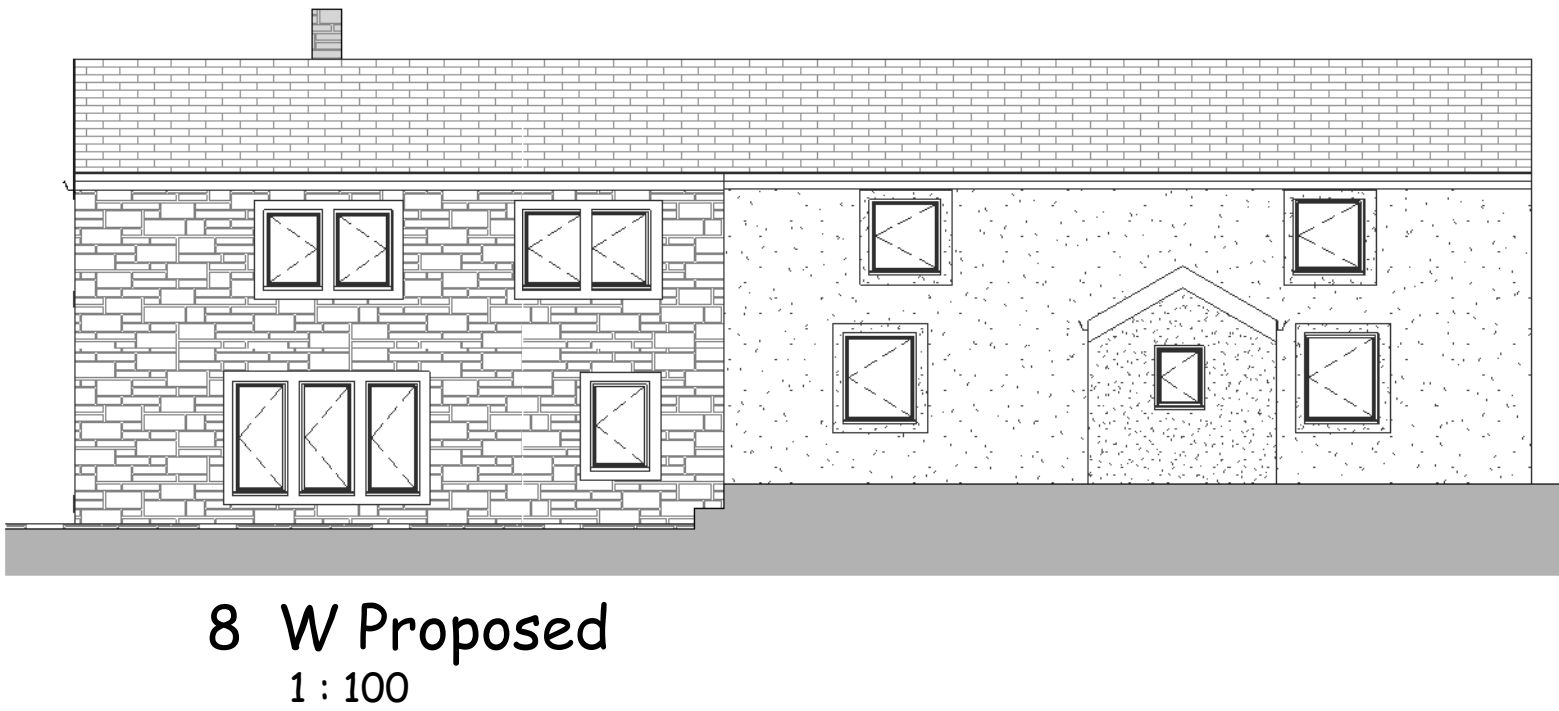


Revision Number	Revision Date	Revision Description
-----------------	---------------	----------------------

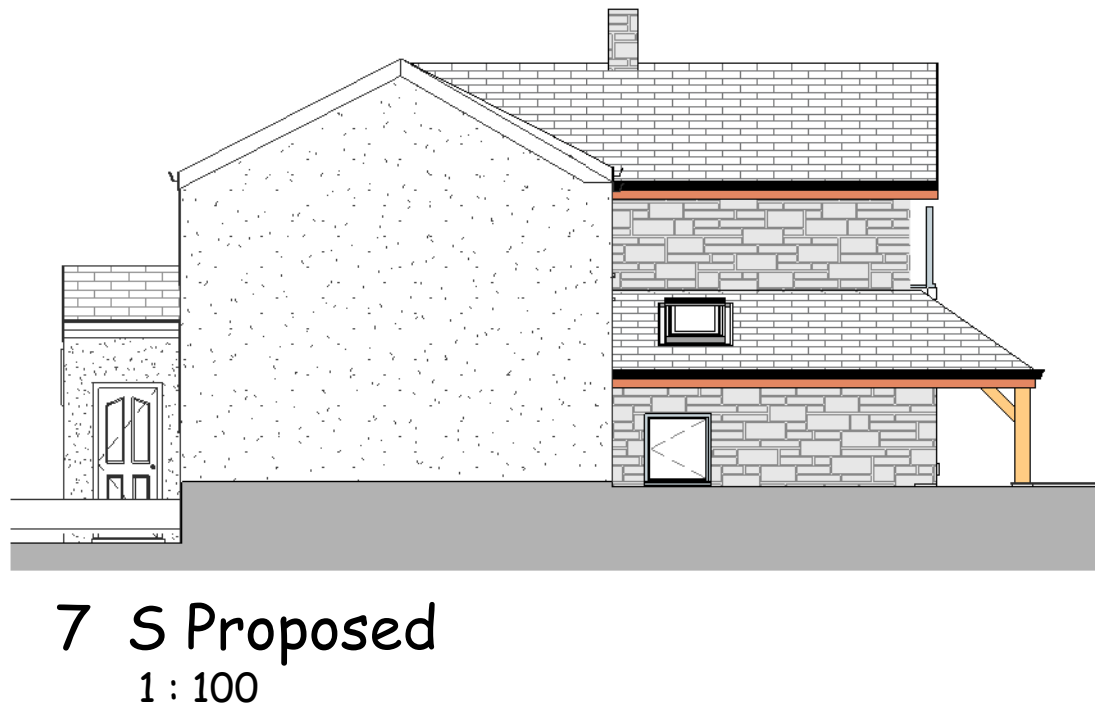

These are Planning drawings and should not be used for construction.
All structural elements are illustrative and dimensions are estimates -
no calculations have been completed or specification for building
regulations.

Date	Revision

Client Ro and Nick

Job No Culshaw/Kelrydding

Site Kelrydding Cottage
Station Road
Rimington BB7 4DR

Project Convert Garage to Utility, pitched roof
to 1st floor and porch with Dis WC

Status Planning A

plans and planning
Petworth Lodge
1a Hillbrook Rd
Bramhall
Stockport SK7 2BT
Email - pfkirk@gmail.com Tel - 07770 820611
www.plansandplanning.co.uk

Drawing No:P101 - 01/23/07

Drawing: Plans and Elevations

Print to Scale on A1 12/10/2020 11:22:59