

CROSS-SECTION THRU PROPOSED DWELLING

NEW DWELLING - LAND ASSOCIATED WITH OVERDALE - CALFCOTE LANE - LONGRIDGE - PR3

0 1m 2 3
Scale...1:75

NEW 3-BED DWELLING


1 No. Velux rooflight (Bathroom)

Existing garden (Overdale)

Retaining wall to form
continuation of
boundary to Overdale/
Calfcote Lane.

900mm high
staffordshire blue brick
wall to Calfcote Lane

Existing Footpath

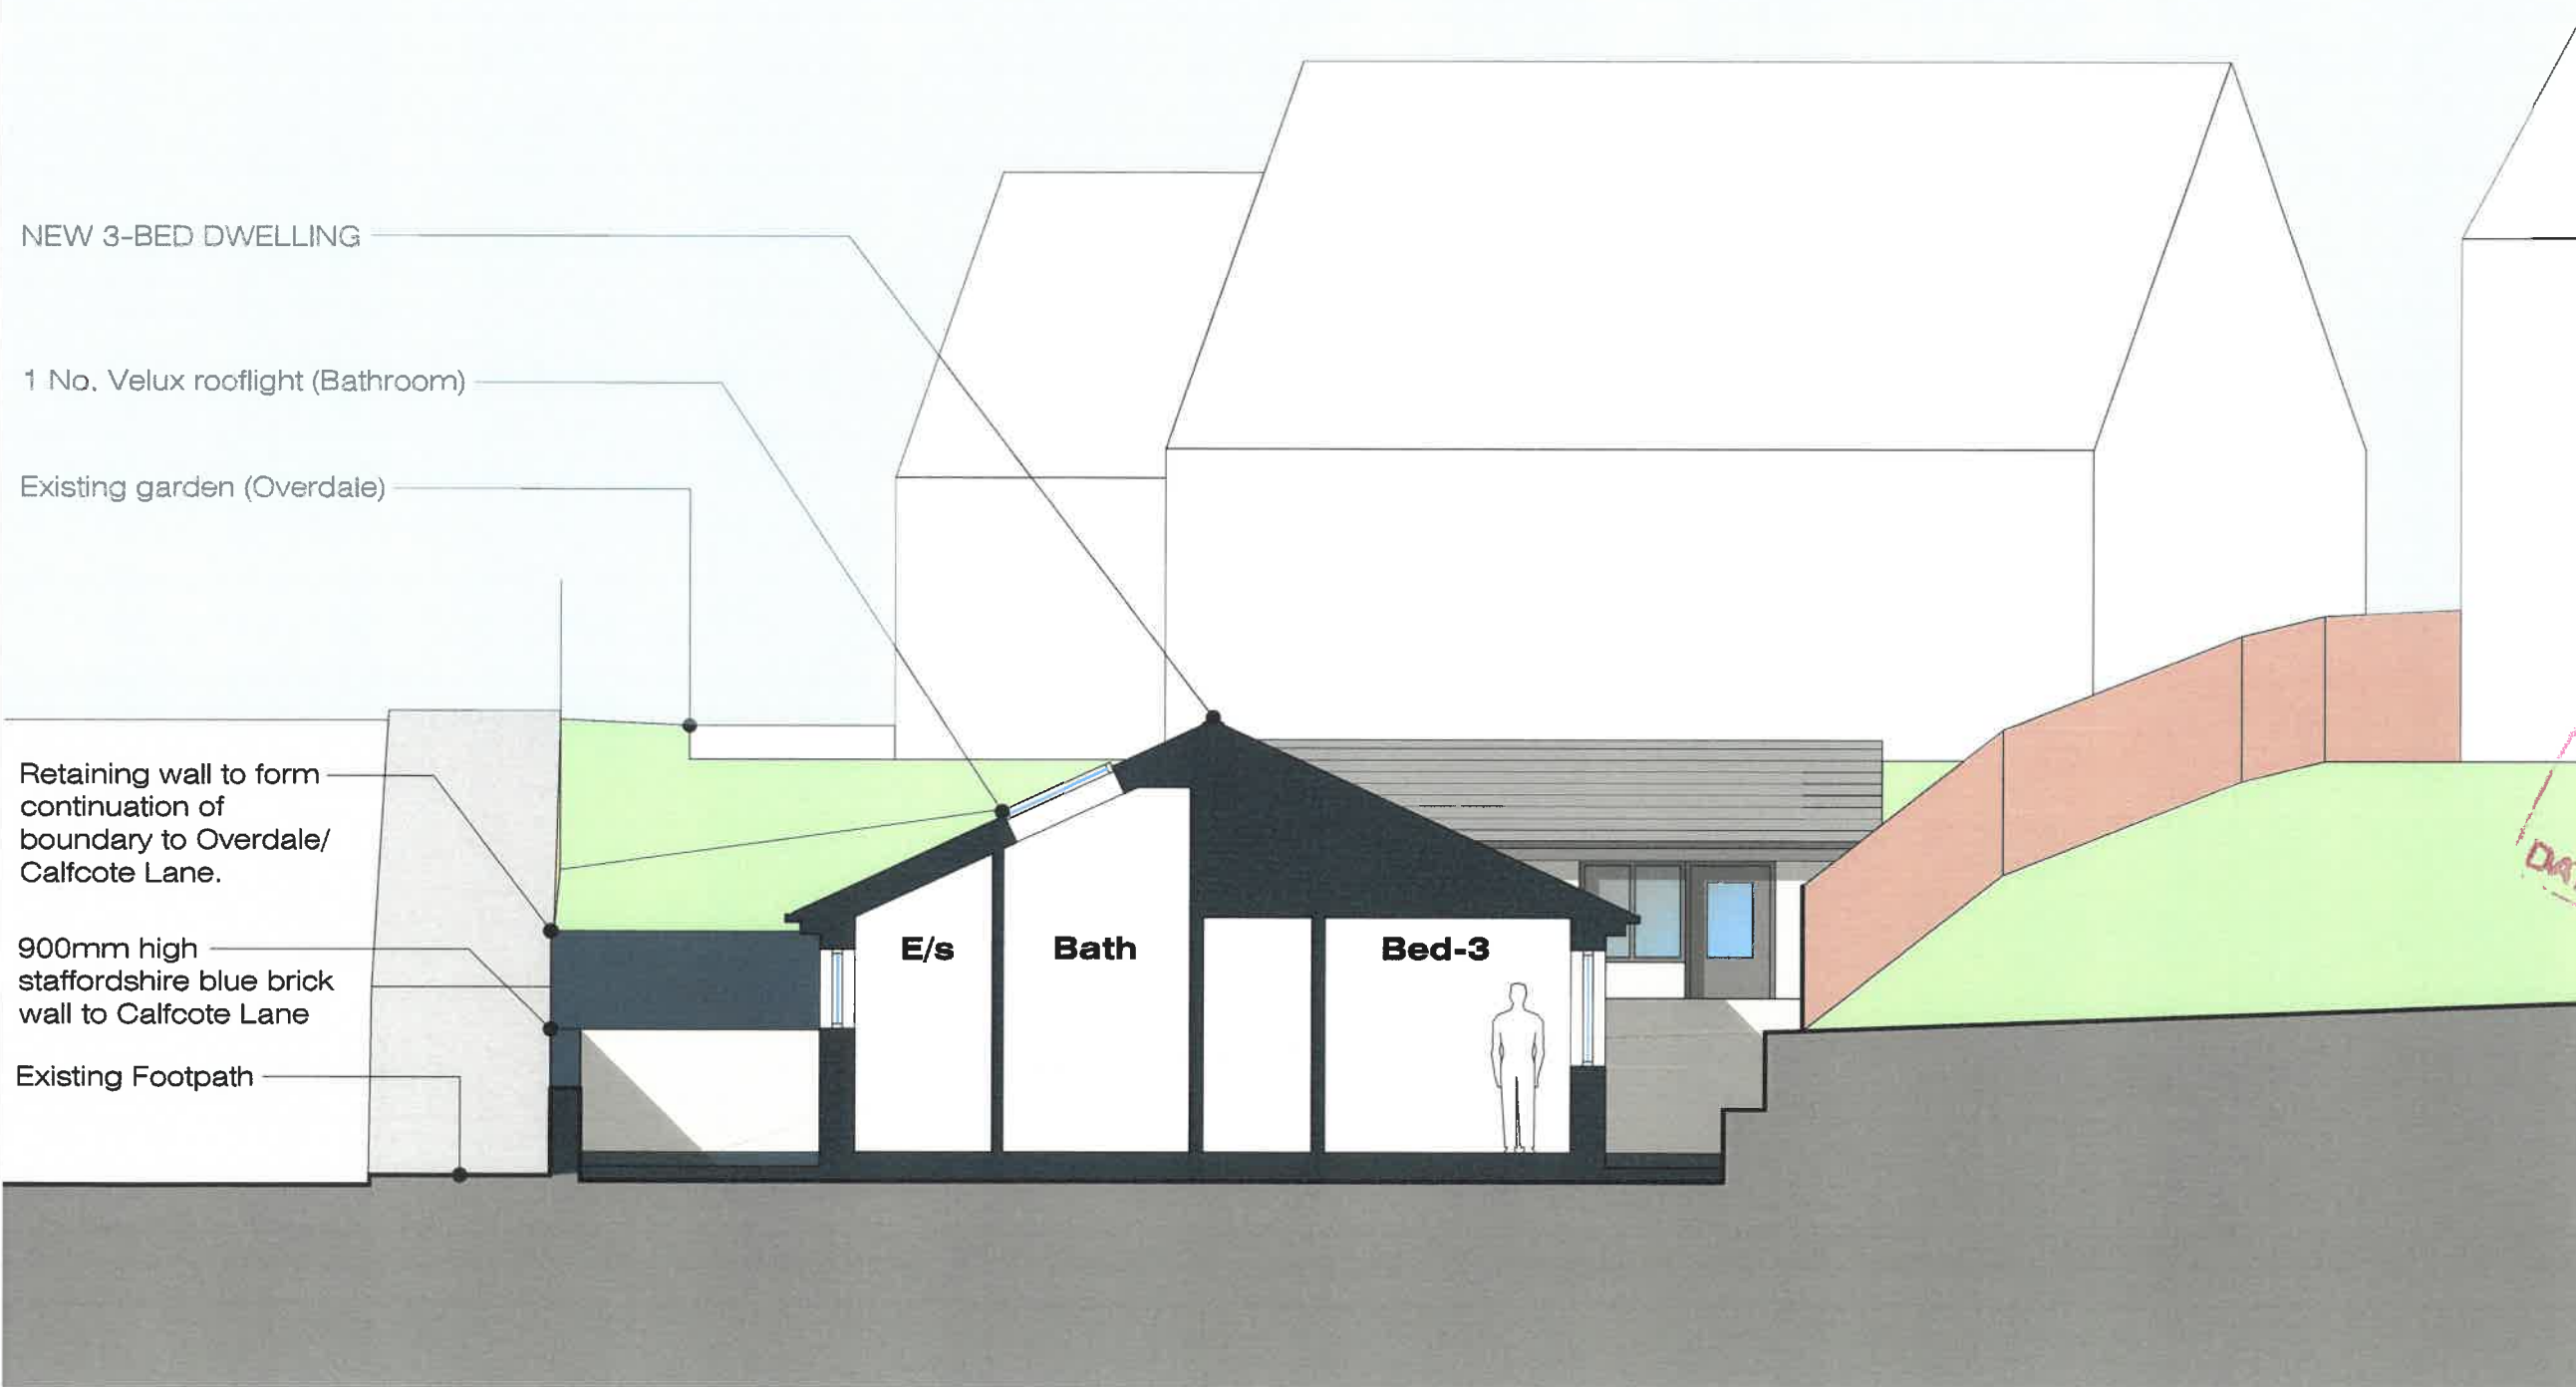

AMENDED PLANS RECEIVED
DATE 14.1.21

NEW DWELLING:
LAND AT OVERDALE
CALFCOTE LANE
LONGRIDGE
PRESTON

PROPOSED SECTION

Dwg No. **JM-0139 006** Rev **A**

Rev-B Revised Design JM 20.10.20

SCALE - 1:75 (A3).....DRAWN: J.MONKS

MONKS ARCHITECTURAL DESIGN
25 Birchfield Drive - Longridge - Preston - PR3 3HP