


PLOT 27 - OAK LEIGH GARDENS, BARROW

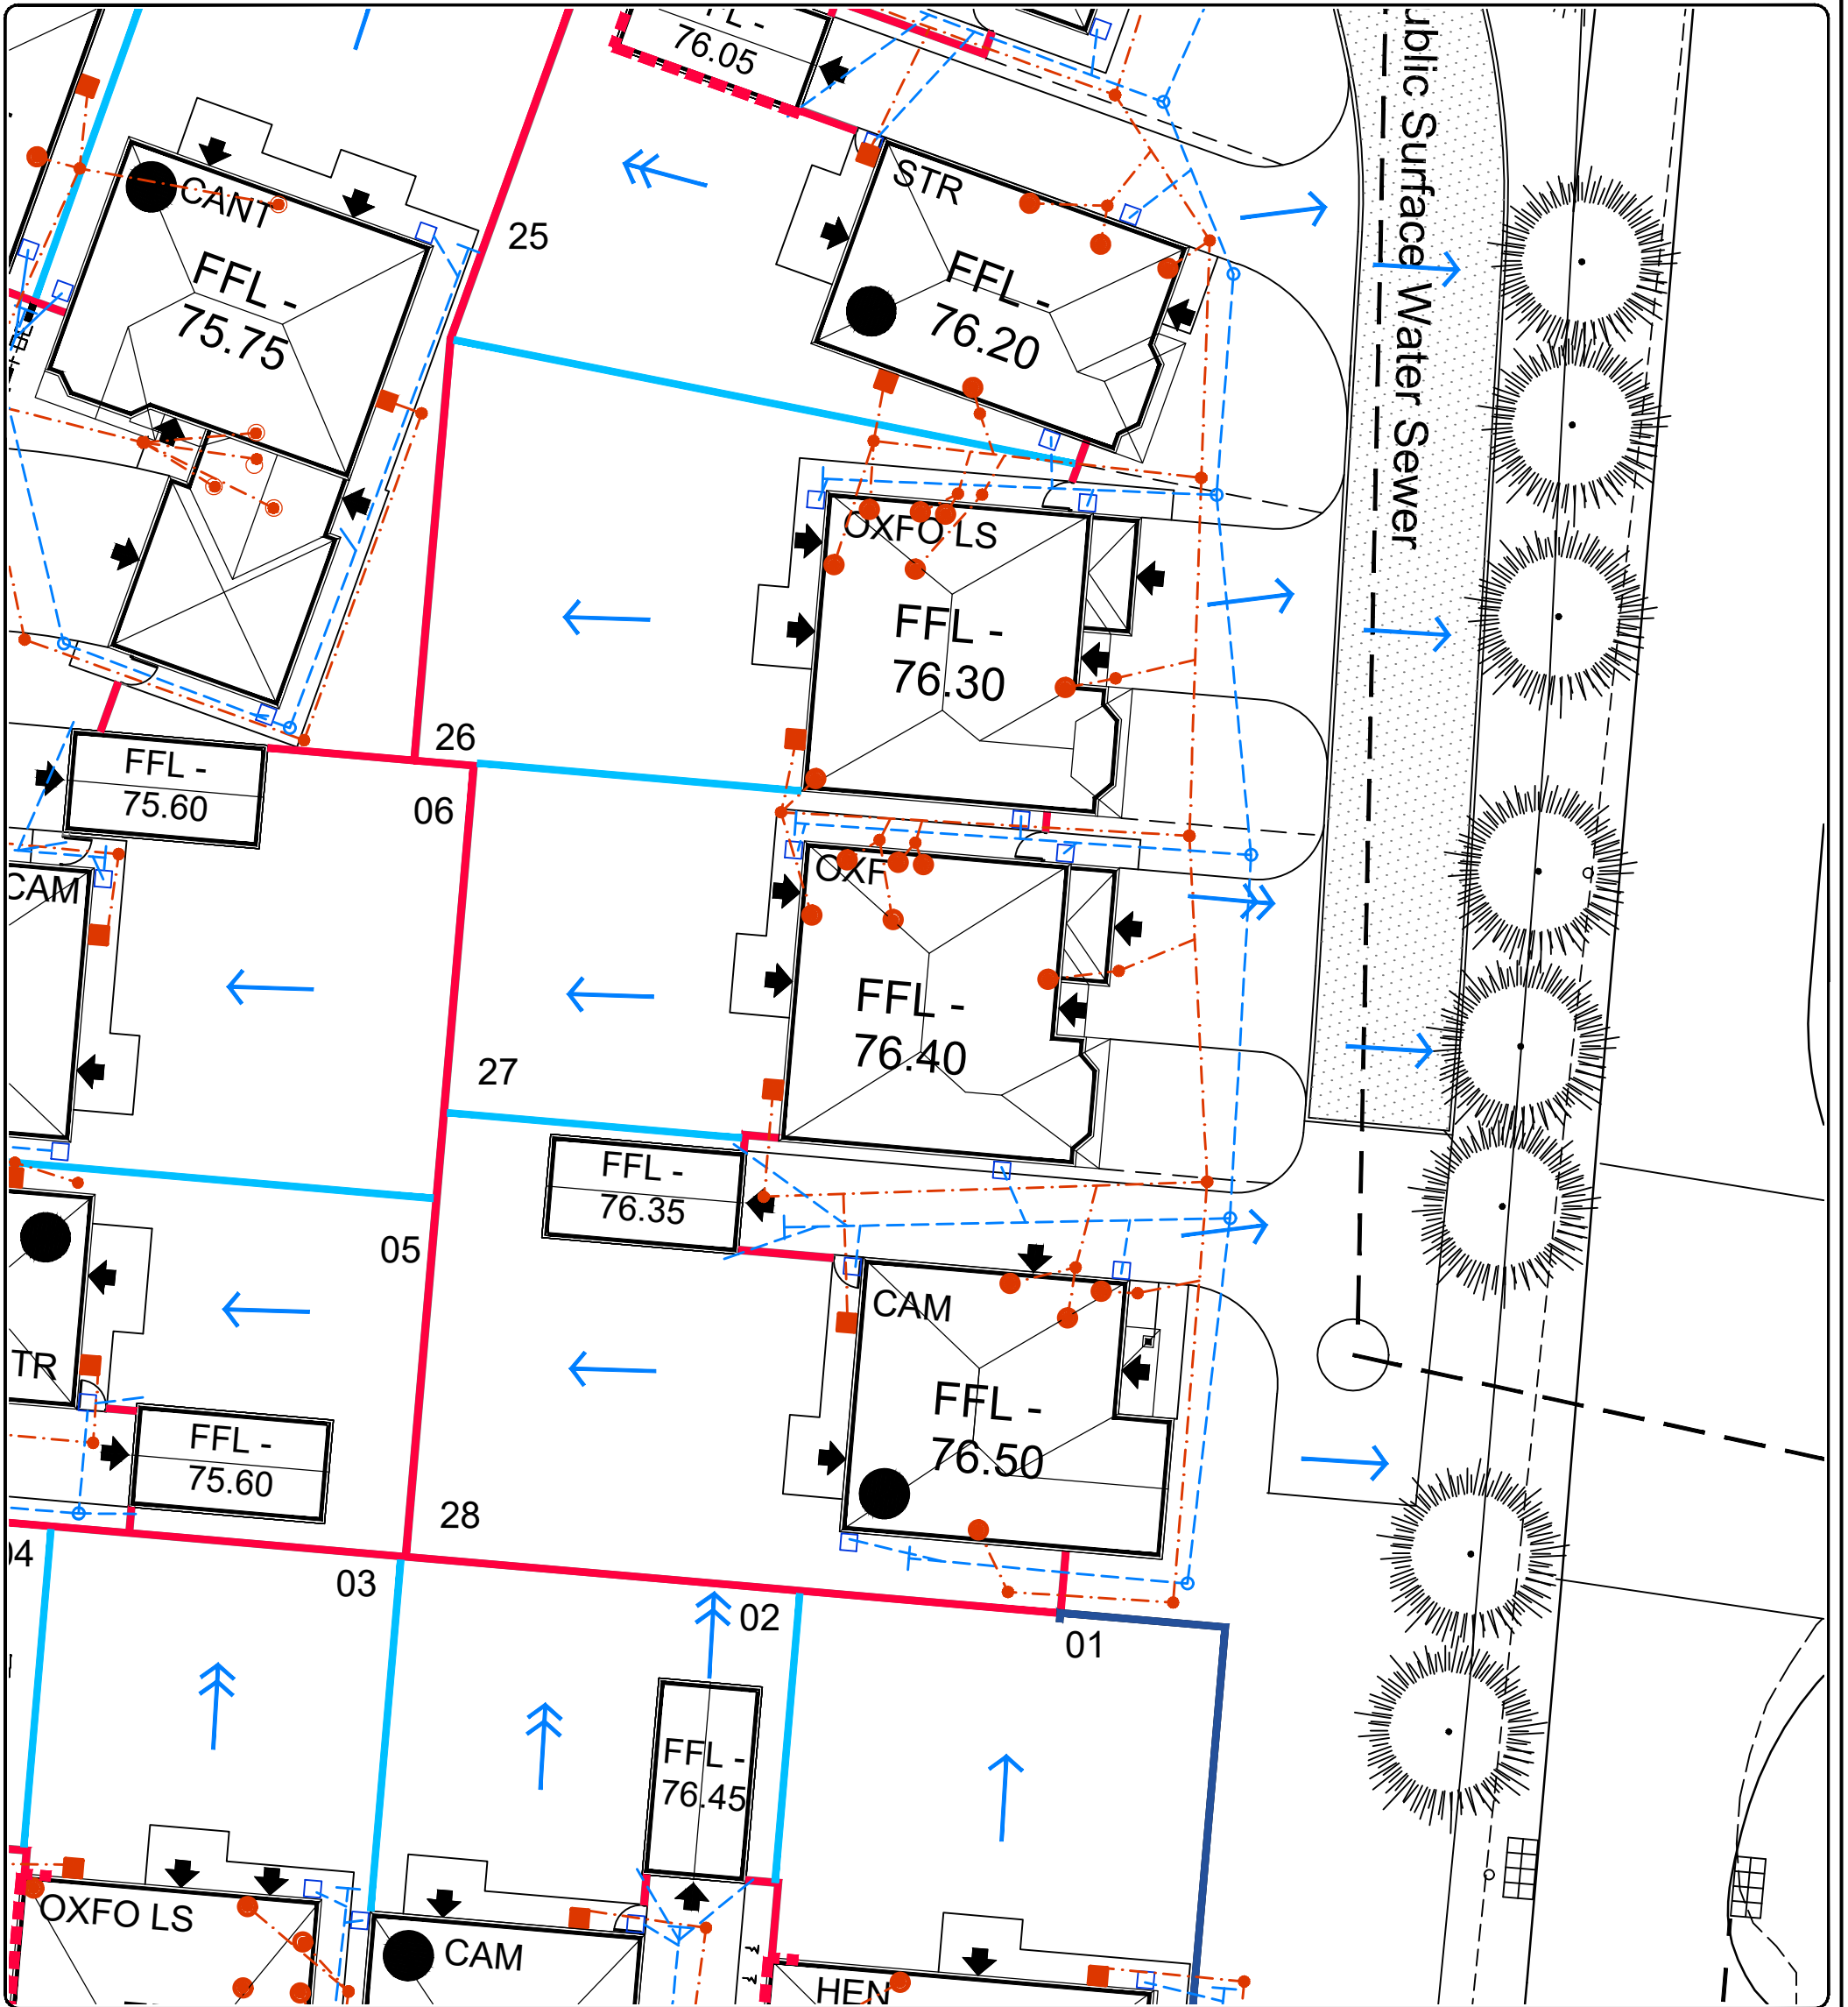

KEY

BOUNDARY TREATMENT			
	1.8m Close Boarded Fence		0.75m Post & Rail Fence
	1.8m Concrete Post & Panel Fence		1.8m Brick Screen Wall
	0.6m Knee High Fencing		1.2m Estate Railings
	1.25m Stock Fencing		1.8m Stone Wall

ENGINEERING KEY			
	Batters		Dragout Chamber
	ACO Drainage Channel		Gully
	Under Build		Foul Water Private Drainage
	Surface Water Private Drainage		Back inlet gully
	Surface Water Rodding Eye		Foul Inspection Chamber
	Rain Water Pipe		Dragout Inspection Chamber
	Plot finished floor levels		Concrete Post and Panel Fence
	Plot finished floor levels		Masonry Wall With Headers
	Foul Water Inspection Chamber		Indicitive Drive Apron
	Surface Water Inspection Chamber		Tarmac
	Concrete Post and Panel Fence		HRH Red Chip
	Masonry Wall With Headers		Flag On Edge
	Fall Steeper Than 1:20		Fall Flatter Than 1:20

