

THE OLD ZOO, BROCKHALL VILLAGE




Peter Hitchen Architects

Marathon House
The Sidings Business Park
Whalley, BB7 9SE

01254 823 885

www.peterhitchenarchitects.co.uk

NOTES:

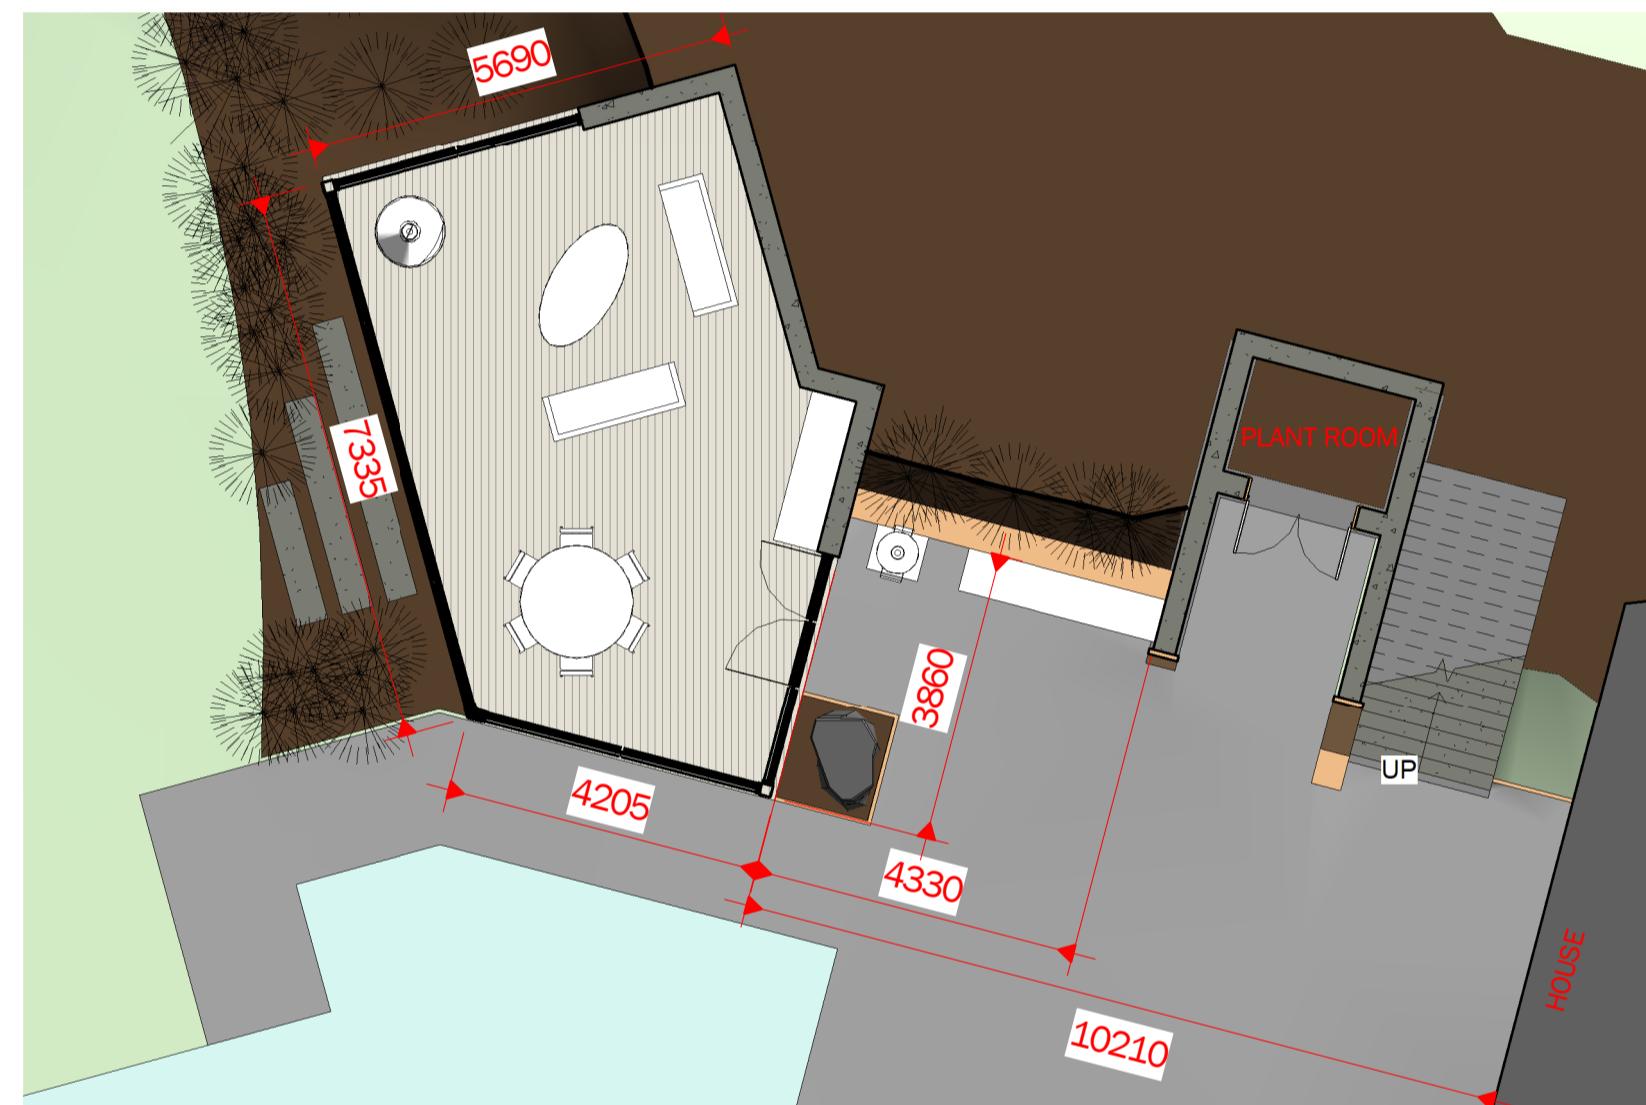


0 PROPOSED GROUND FLOOR



PROPOSED WEST



PROPOSED SOUTH WEST

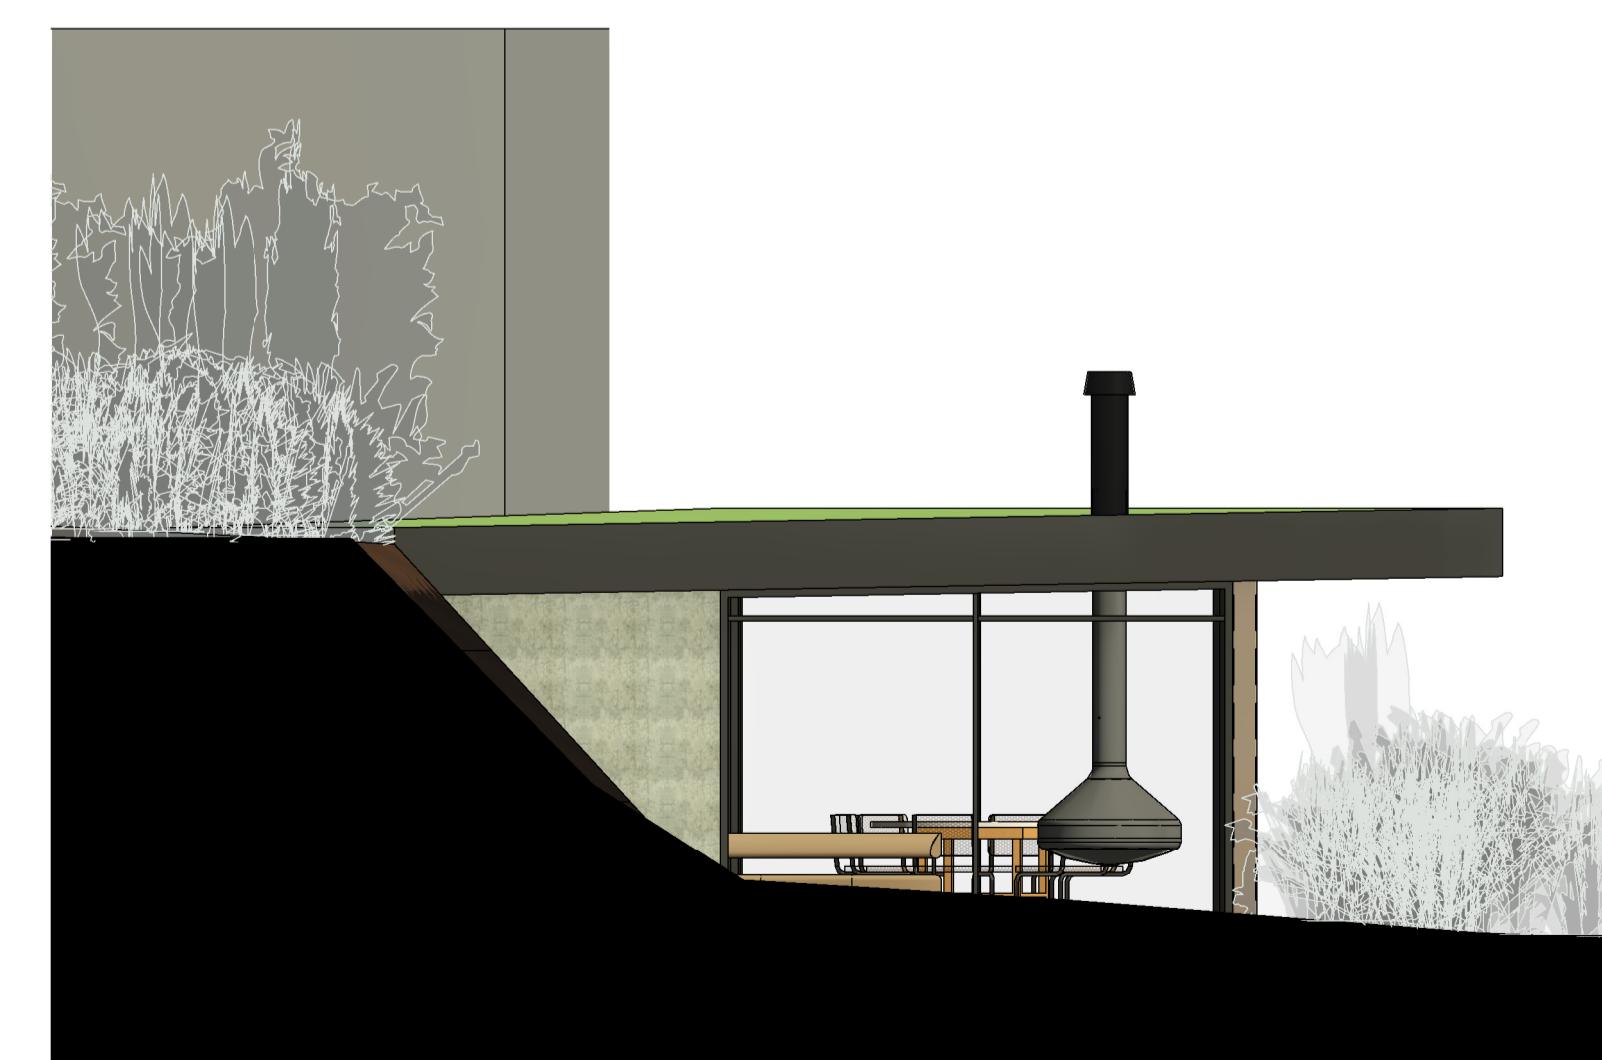

PROPOSED NORTH
4 1 : 50

CLIENT:

MR HINDLE

PROJECT:

PROPOSED SUNROOM AT THE OLD ZOO, BROCKHALL VILLAGE

SHEET: PROPOSED PLANS & ELEVATIONS

Project number	PHA/46
Date	21/10/2020
Drawn by	RH
Checked by	PH
A1.4	
Scale	As indicated
Sheet size	A1