
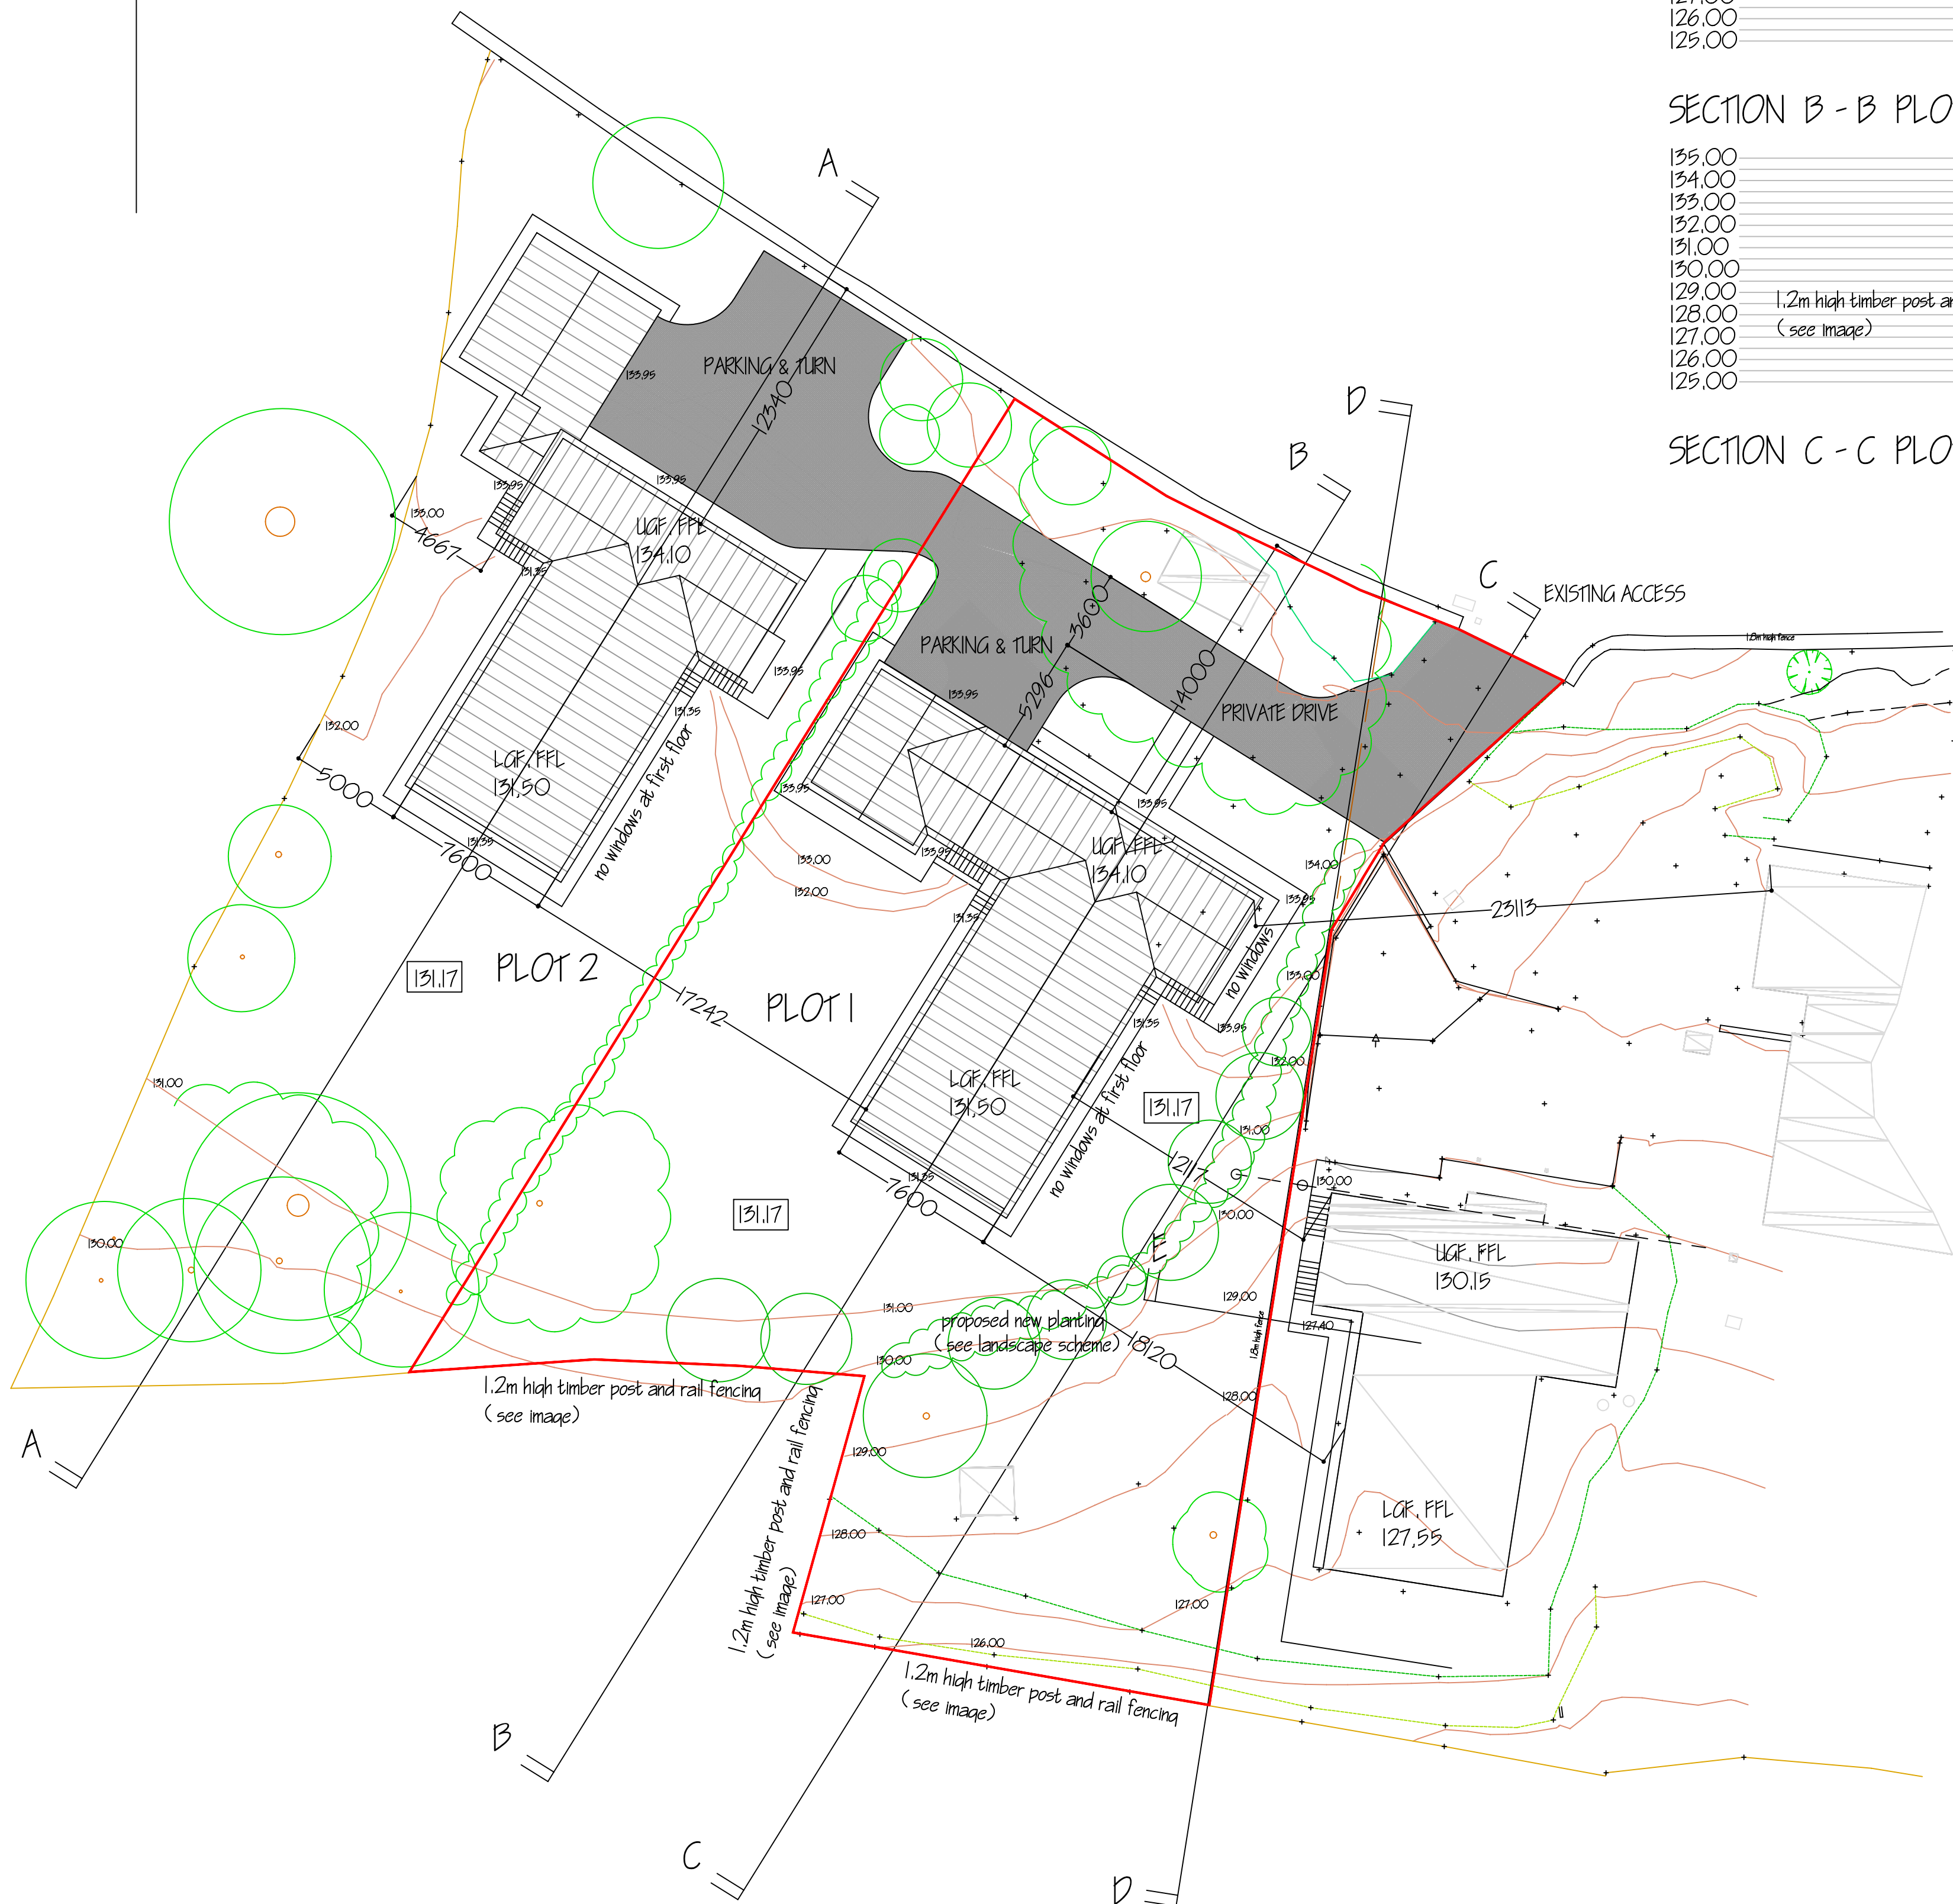


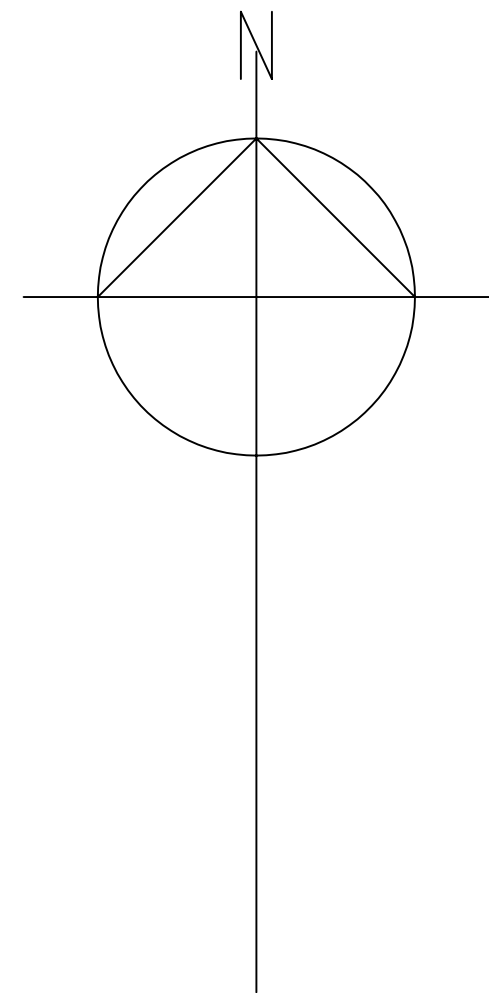

135.00
134.00
133.00
132.00
131.00
130.00

SECTION A - A PLOT 2





135.00
134.00
133.00
132.00
131.00
130.00
129.00
128.00
127.00
126.00
125.00

SECTION B - B PLOT 1


135.00
134.00
133.00
132.00
131.00
130.00
129.00
128.00
127.00
126.00
125.00

1.2m high timber post and rail fencing
(see image)

SECTION C - C PLOT 1

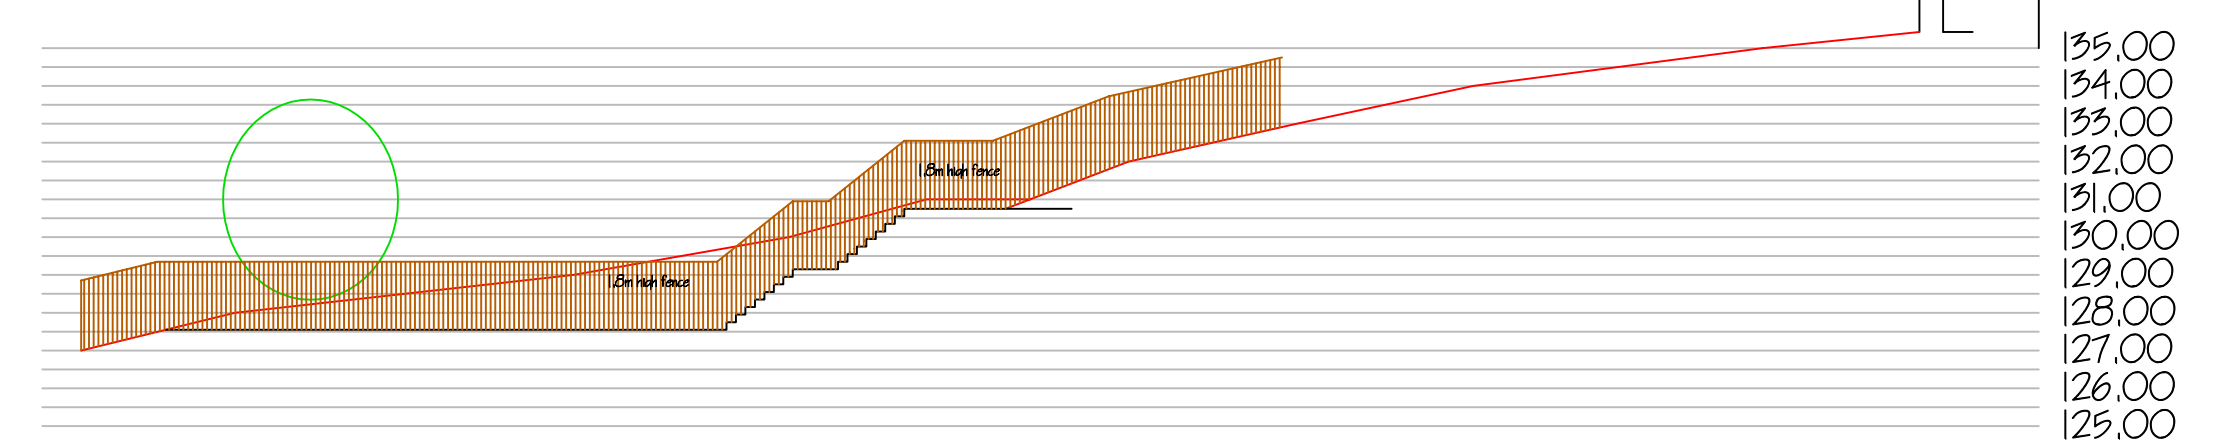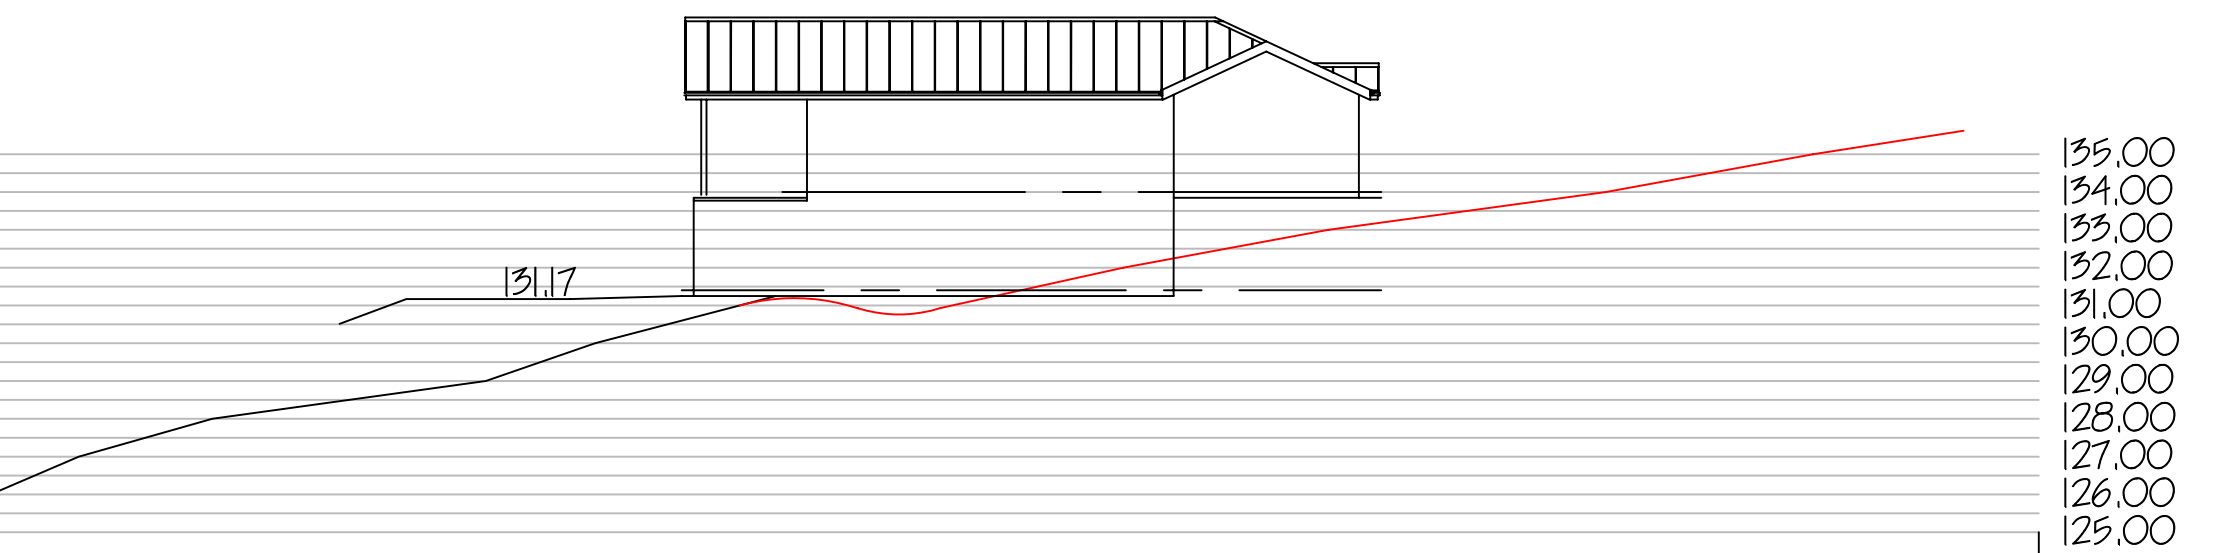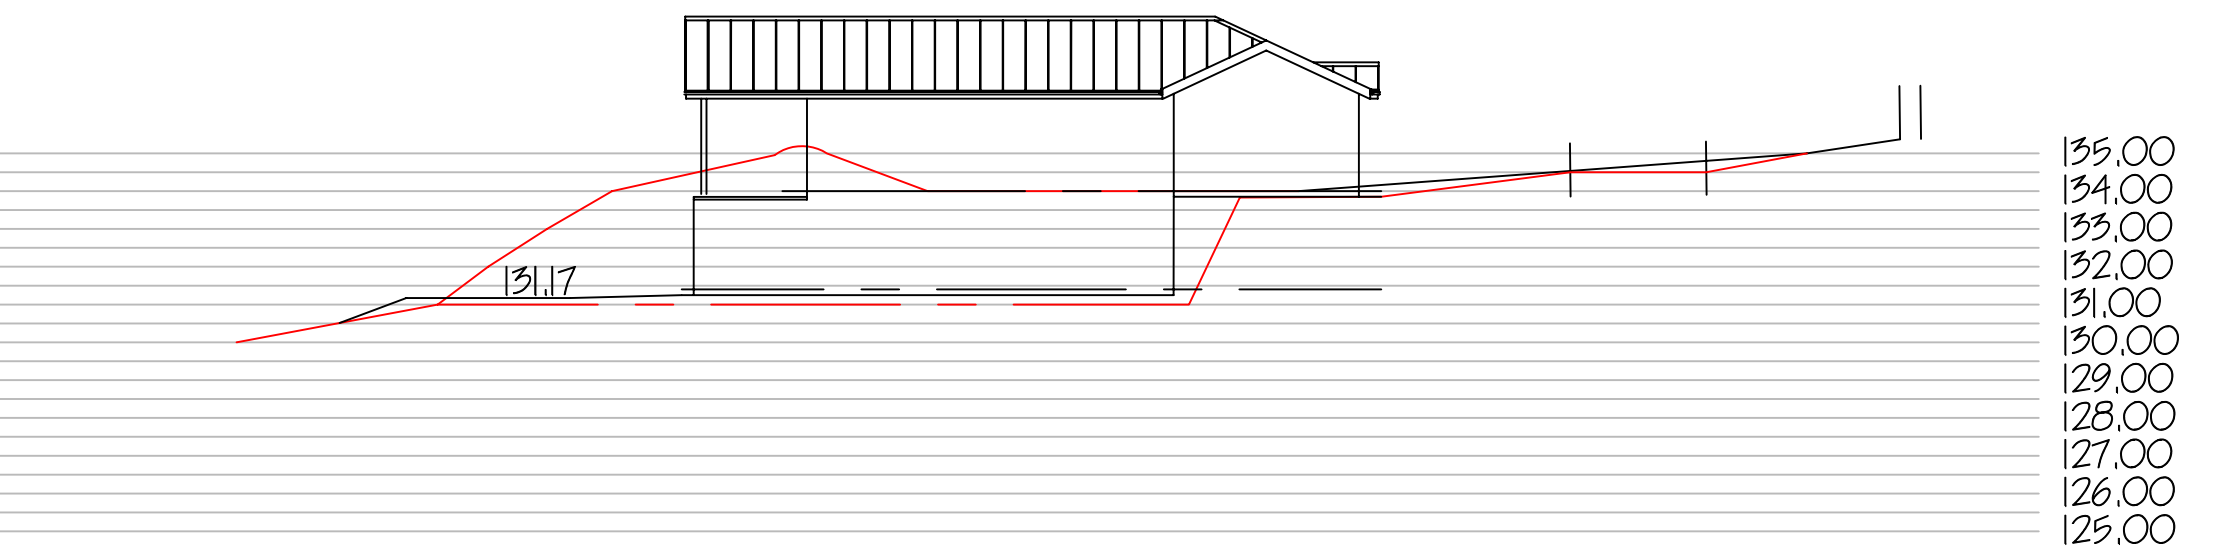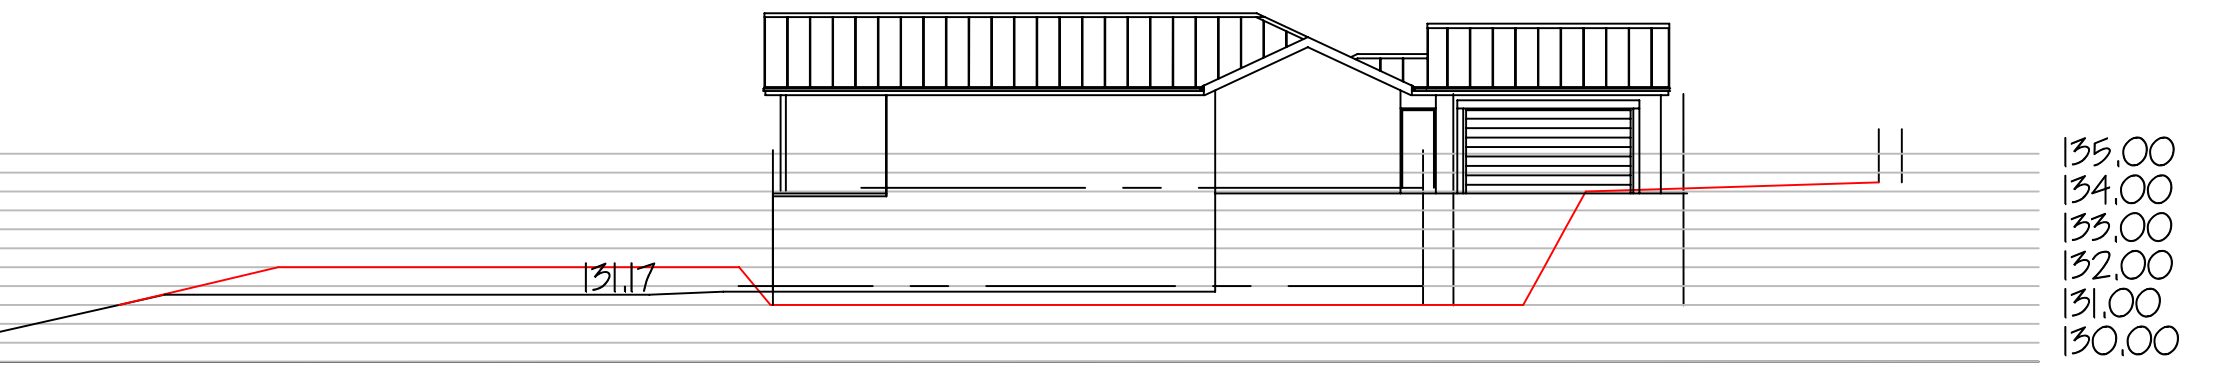

SECTION D - D PLOT 1

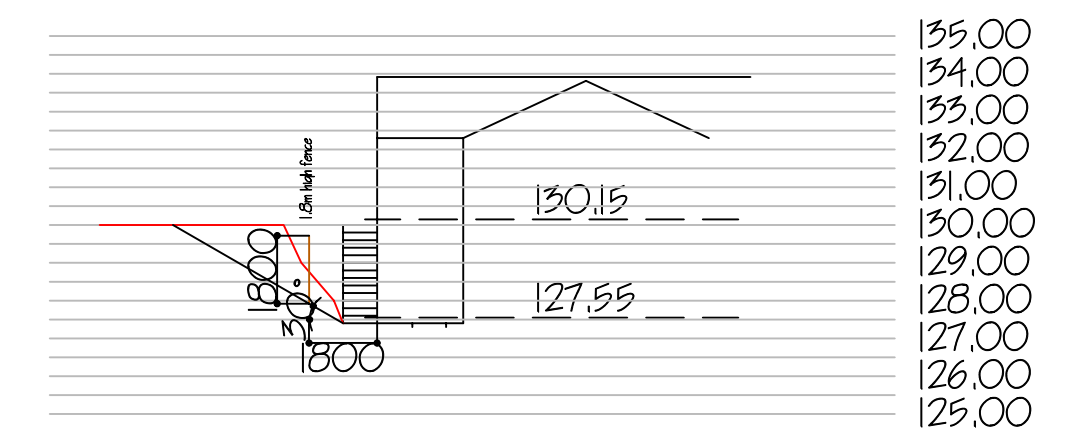

SECTION E - E

Proposed New Dwelling
Hammond Drive
Read, Burnley BB12 7RE

Plot 1
Site Layout & Sections

Scale: 1:200 @ A1 Date: July 19 No: 1946/1/00

Craven Design
Architectural Services

Lairgill Lodge
Mount Pleasant
High Bentham
Lancaster
LA2 7LA
Tel: 015242 63442
Mob: 07818060892
Email: vic@cravendesign.co.uk

THIS DRAWING MUST NOT BE SCALED, ONLY WRITTEN DIMENSIONS MUST BE USE.

© Copyright Craven Design Partnership. Must not be reproduced in part or in whole without written consent.