


| NOTES: | | | |
|--|-------------|------|---------|
| The copyright of this drawing is held by Lea Hough & Co Chartered Surveyors LLP. | | | |
| Do not scale from this drawing. All dimensions are approximate and must be checked and verified by the contractor prior to works commencing on site. | | | |
| REV | | | |
| REV | DESCRIPTION | DATE | AMENDED |
| | | | |
| | | | |
| | | | |
| | | | |
| | | | |
| | | | |
| | | | |

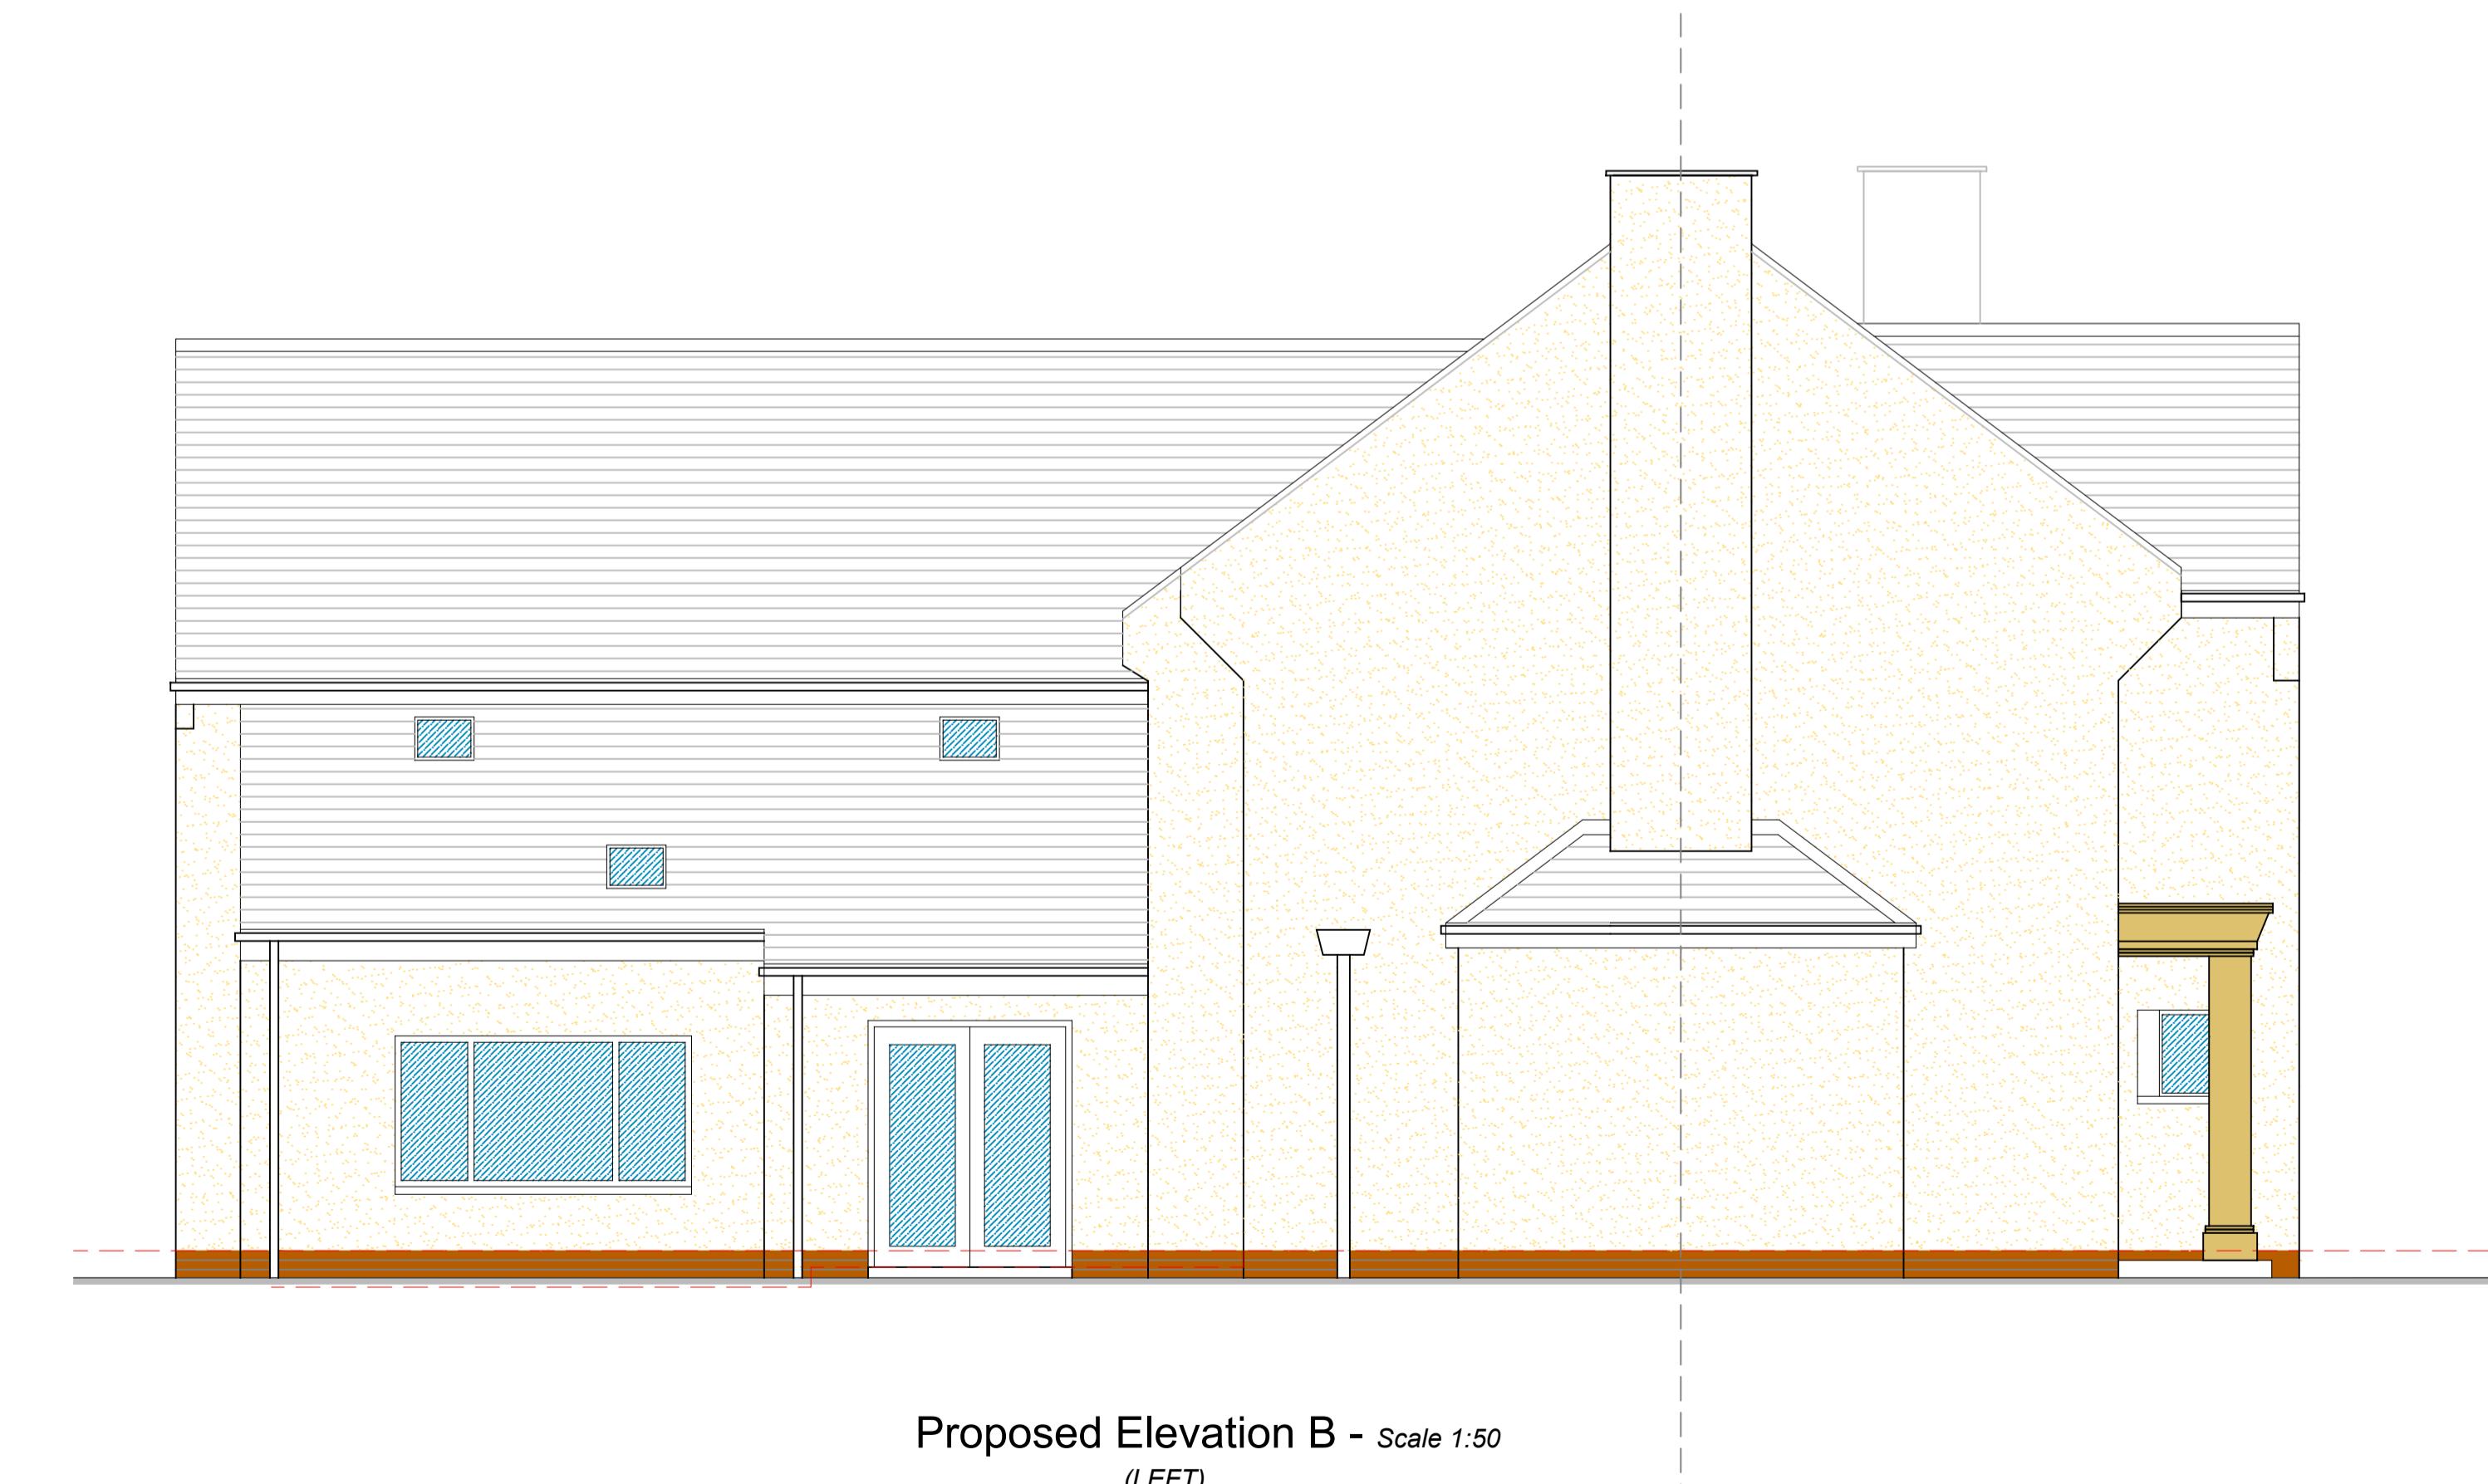

LeaHough CHARTERED SURVEYORS

Survey Valuation Design Planning Sales

Oakshaw House 8 Eaton Avenue
2 Capricorn Park Matrix Office Park
Blakewater Road Blackburn Preston
Lancashire PR1 5QR Lancashire PR7 7NA
Tel: 01254 260196 Tel: 01772 458866
Email: info@leahough.co.uk Web: www.leahough.co.uk



CLIENT: Mr and Mrs Fenn
1 Maple Close
Whalley
Clitheroe
BB7 9AG

PROJECT ADDRESS: 1 Maple Close
Whalley
Clitheroe
BB7 9AG

PROJECT TITLE: Proposed Extensions & Internal Alterations
DRAWING TITLE: Proposed Elevations -Sheet 1

PAPER SIZE: A1 DRAWING NUMBER: BS.20-171-09 REV: -

SCALE: 1:50 DATE: September 2020 DRAWN BY: RO