




SOUTH ELEVATION AS EXISTING

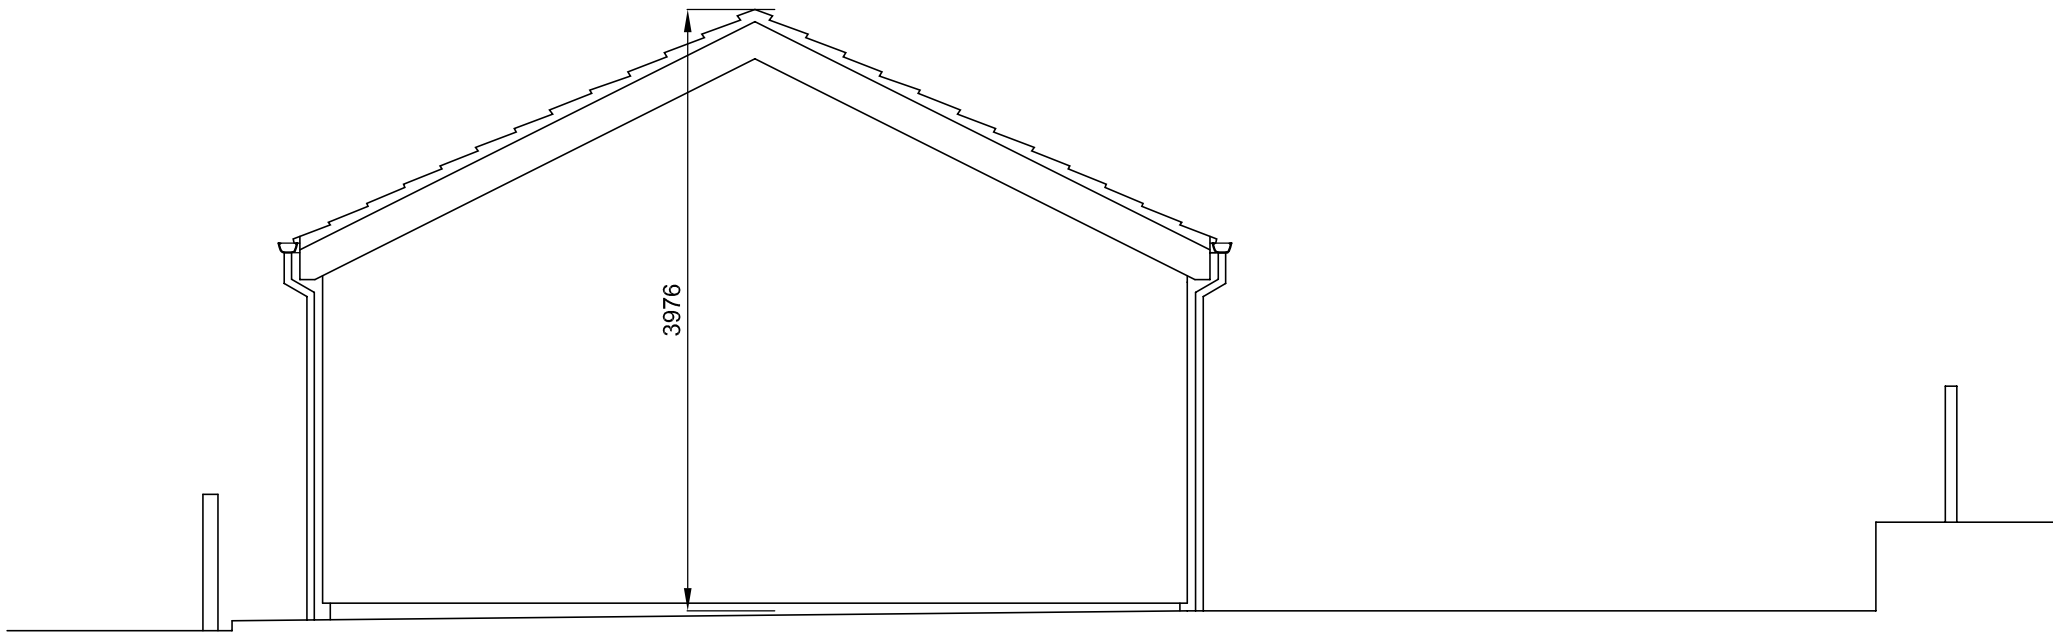


EAST ELEVATION AS EXISTING

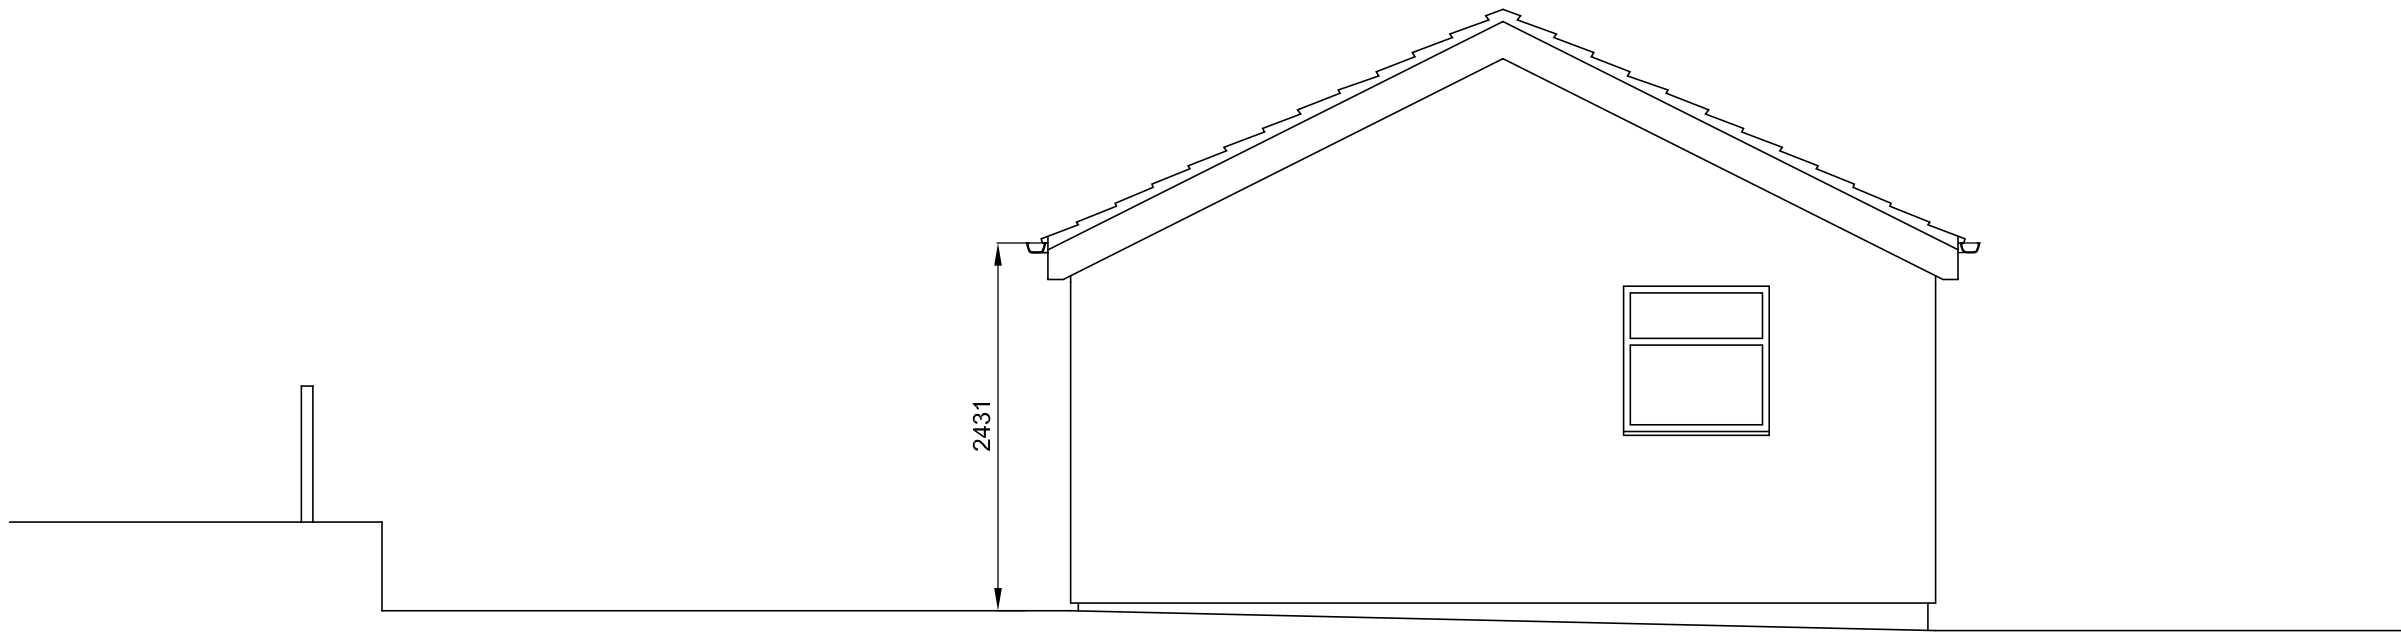




WEST ELEVATION AS EXISTING

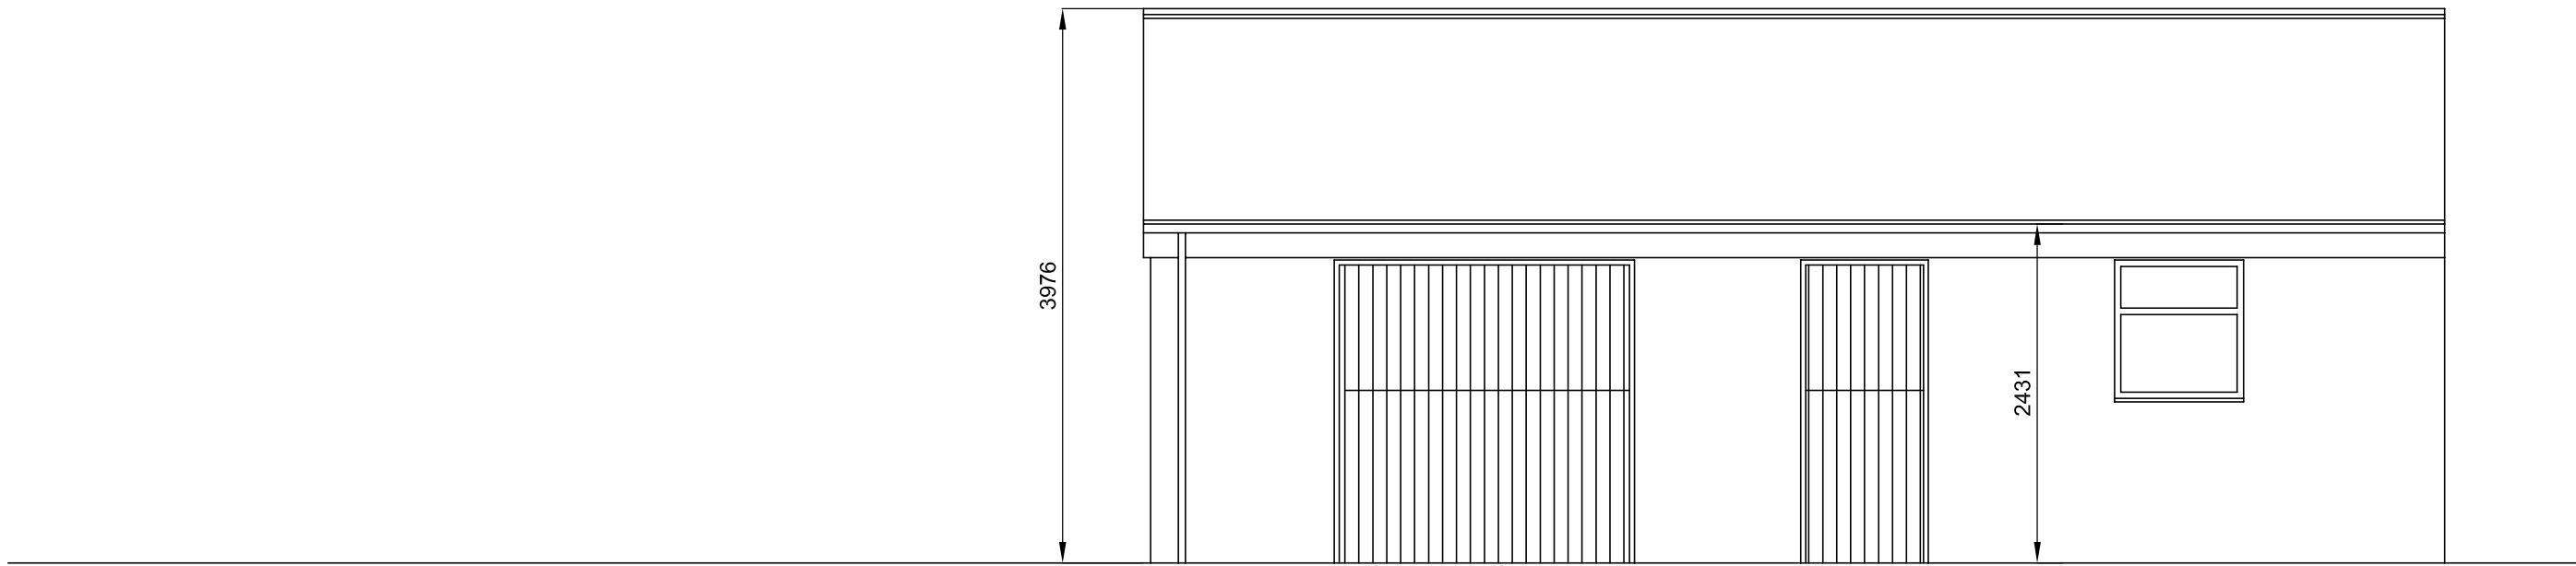

NORTH ELEVATION AS EXISTING

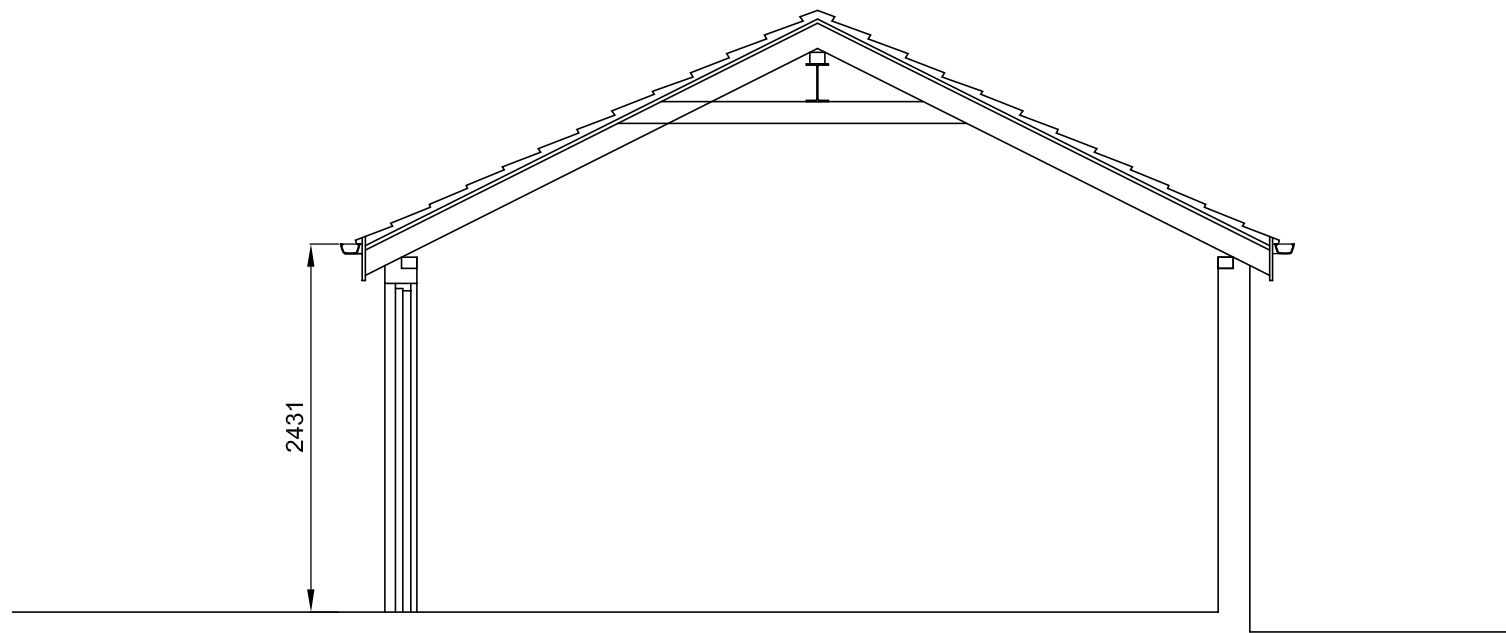

SECTION AS EXISTING

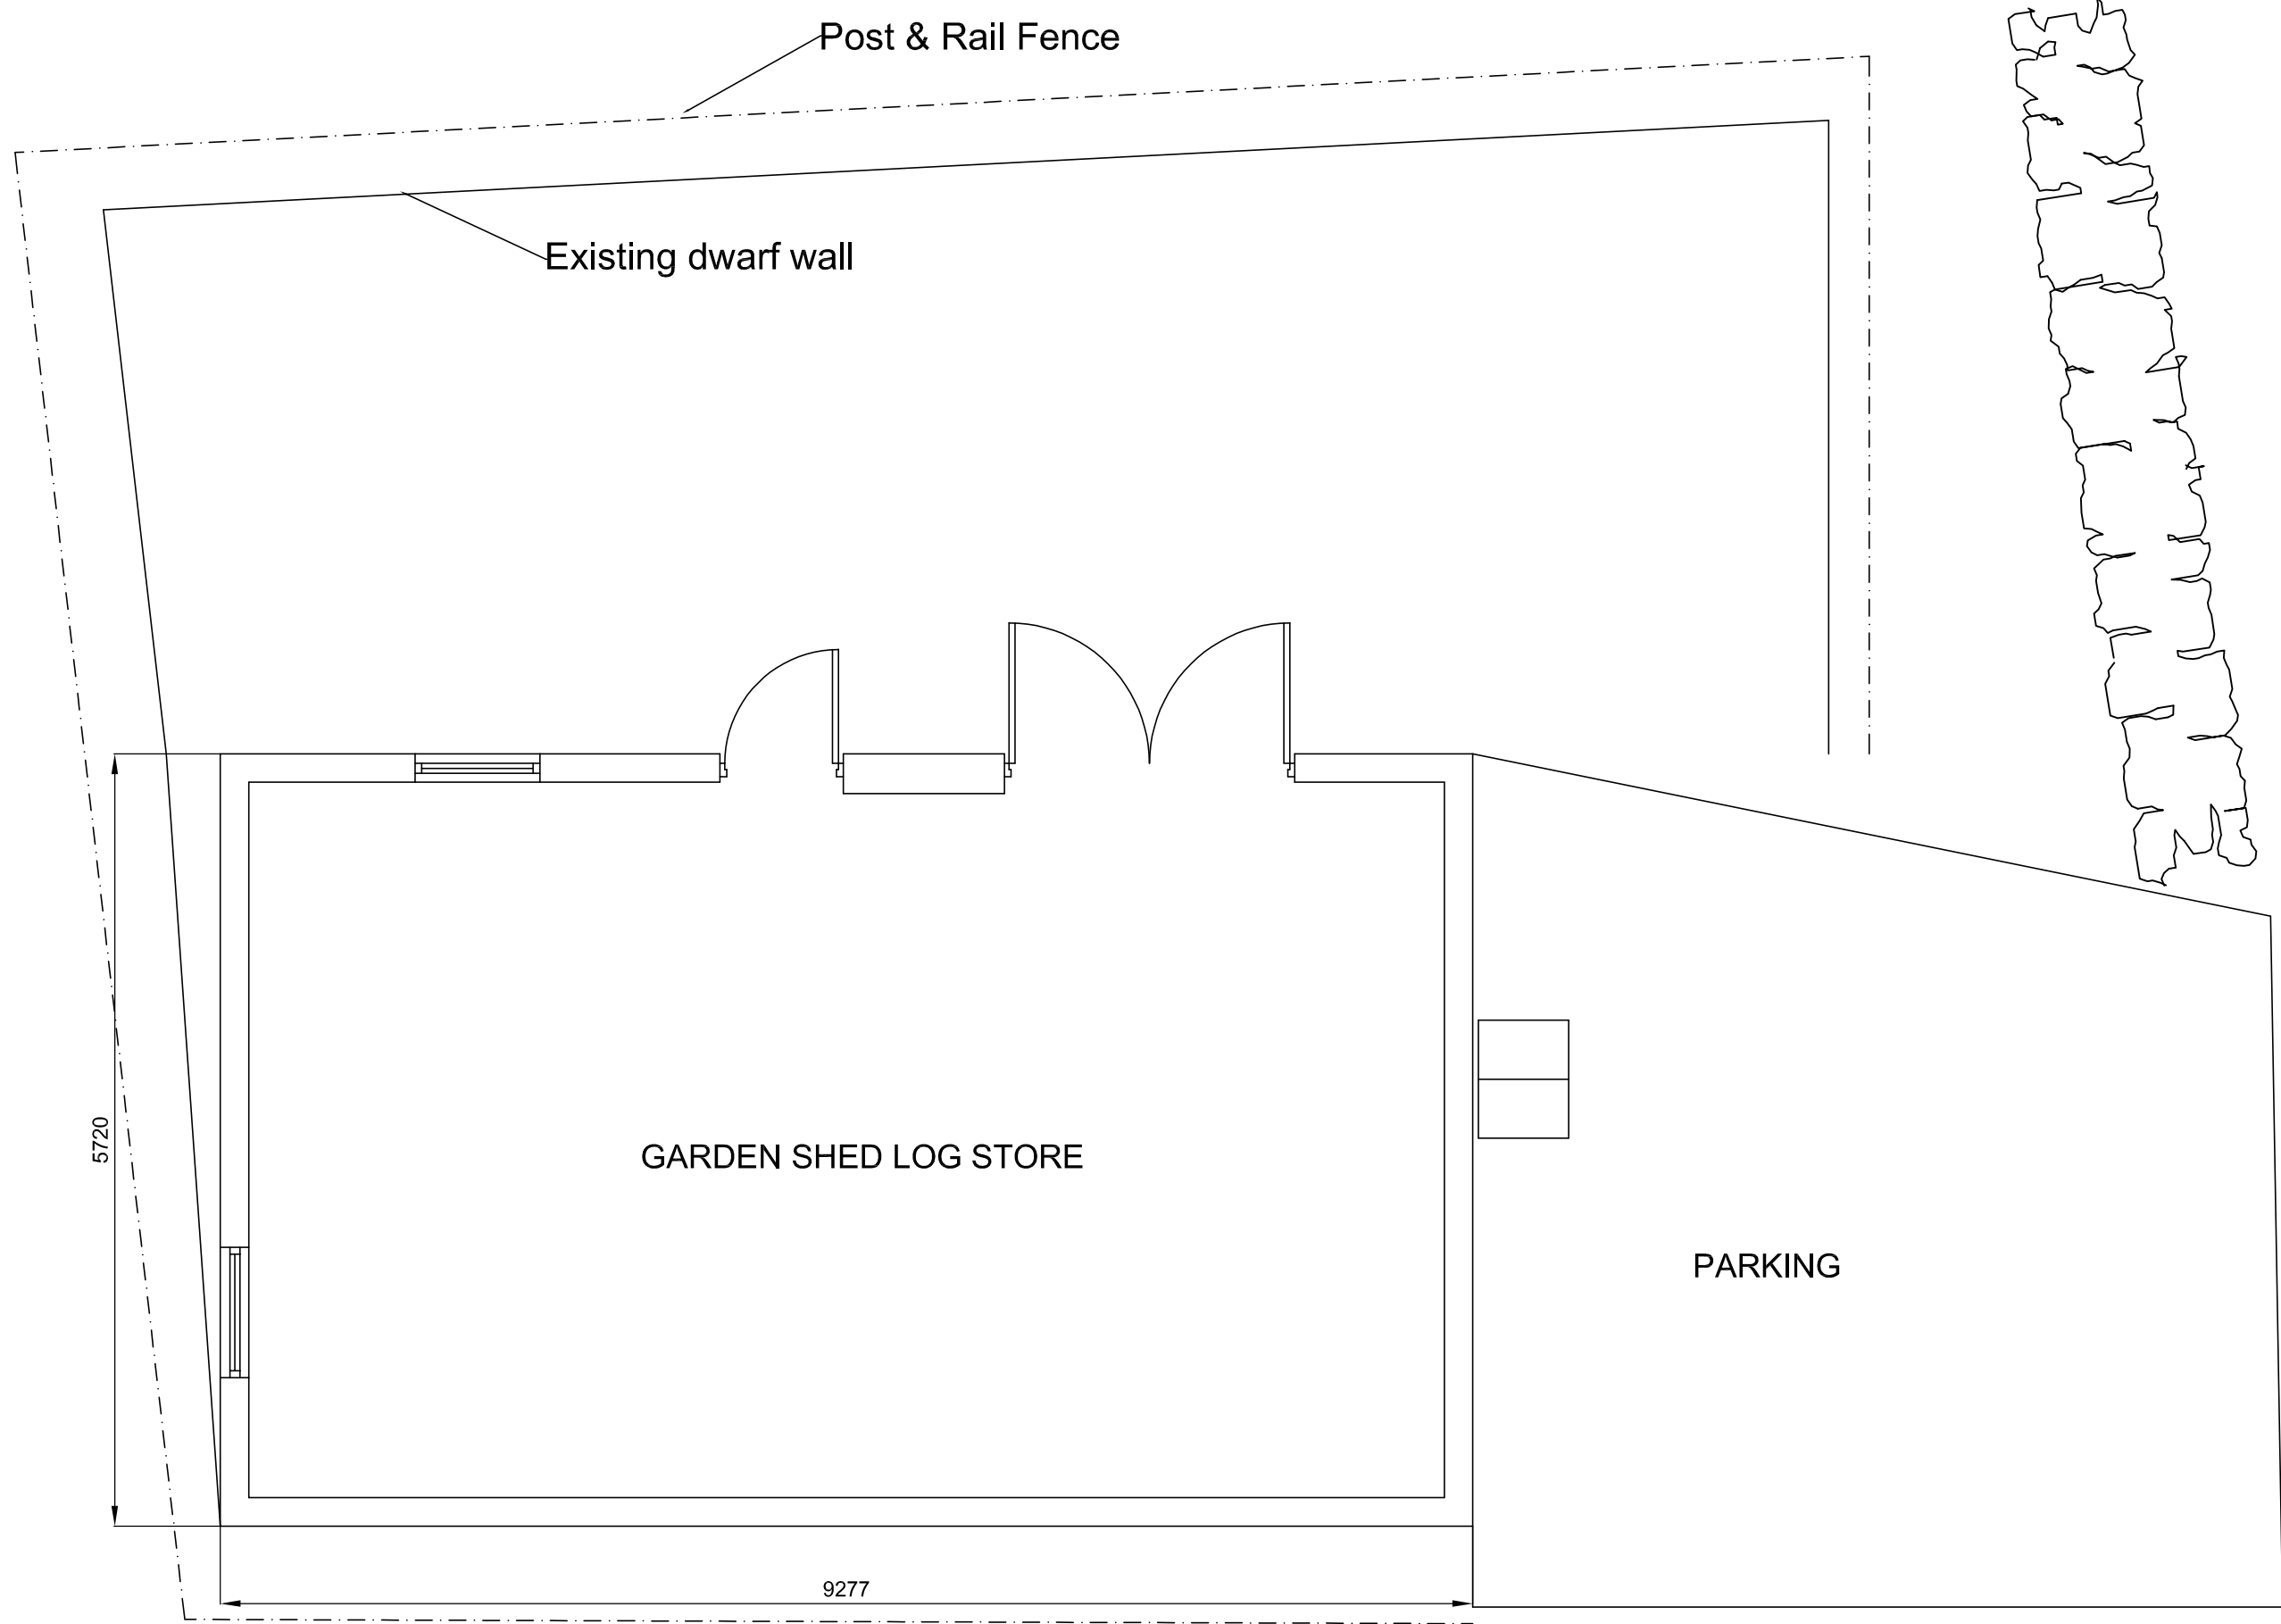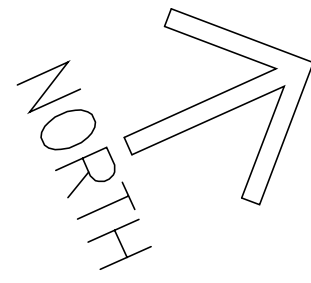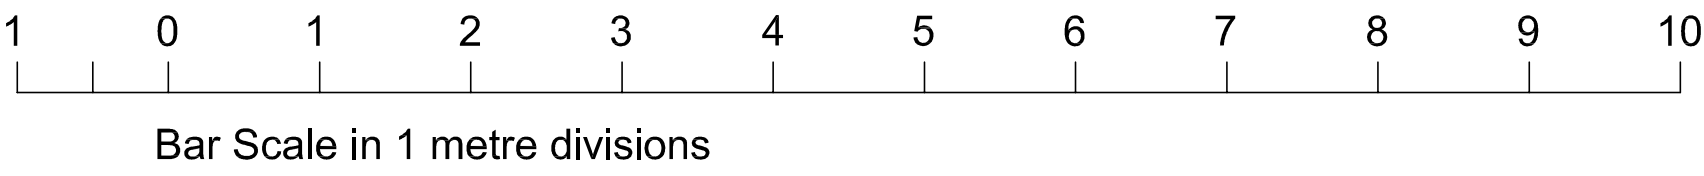

PLAN AS EXISTING

Dimensional added	A	03.11.20	IP
Description	Rev	Date	By

AJH ASSOCIATES

21 Deanfield Court
Culteroe
Lancs BB7 1QS

Tel: 01200 429907
e-mail: info@ajh-associates.co.uk
www.ajh-associates.co.uk

Client	Scale
Mr & Mrs N Emmanuel	1:50
Project	Date
Proposed Holiday let Hollis Croft, Newton in Bowland BOP7 2DY	Oct 2020
Description	By
Plan, Elevations & Section As Existing	IP
	Paper Size
	A1
	No.
	002 A

DO NOT SCALE THIS DRAWING. CHECK ALL DIMENSIONS ON SITE

THIS DRAWING IS PROTECTED BY COPYRIGHT. IT MAY NOT BE REPRODUCED IN ANY FORM OR BY ANY MEANS FOR ANY PURPOSE, WITHOUT GAINING PRIOR WRITTEN PERMISSION FROM AJH ASSOCIATES