


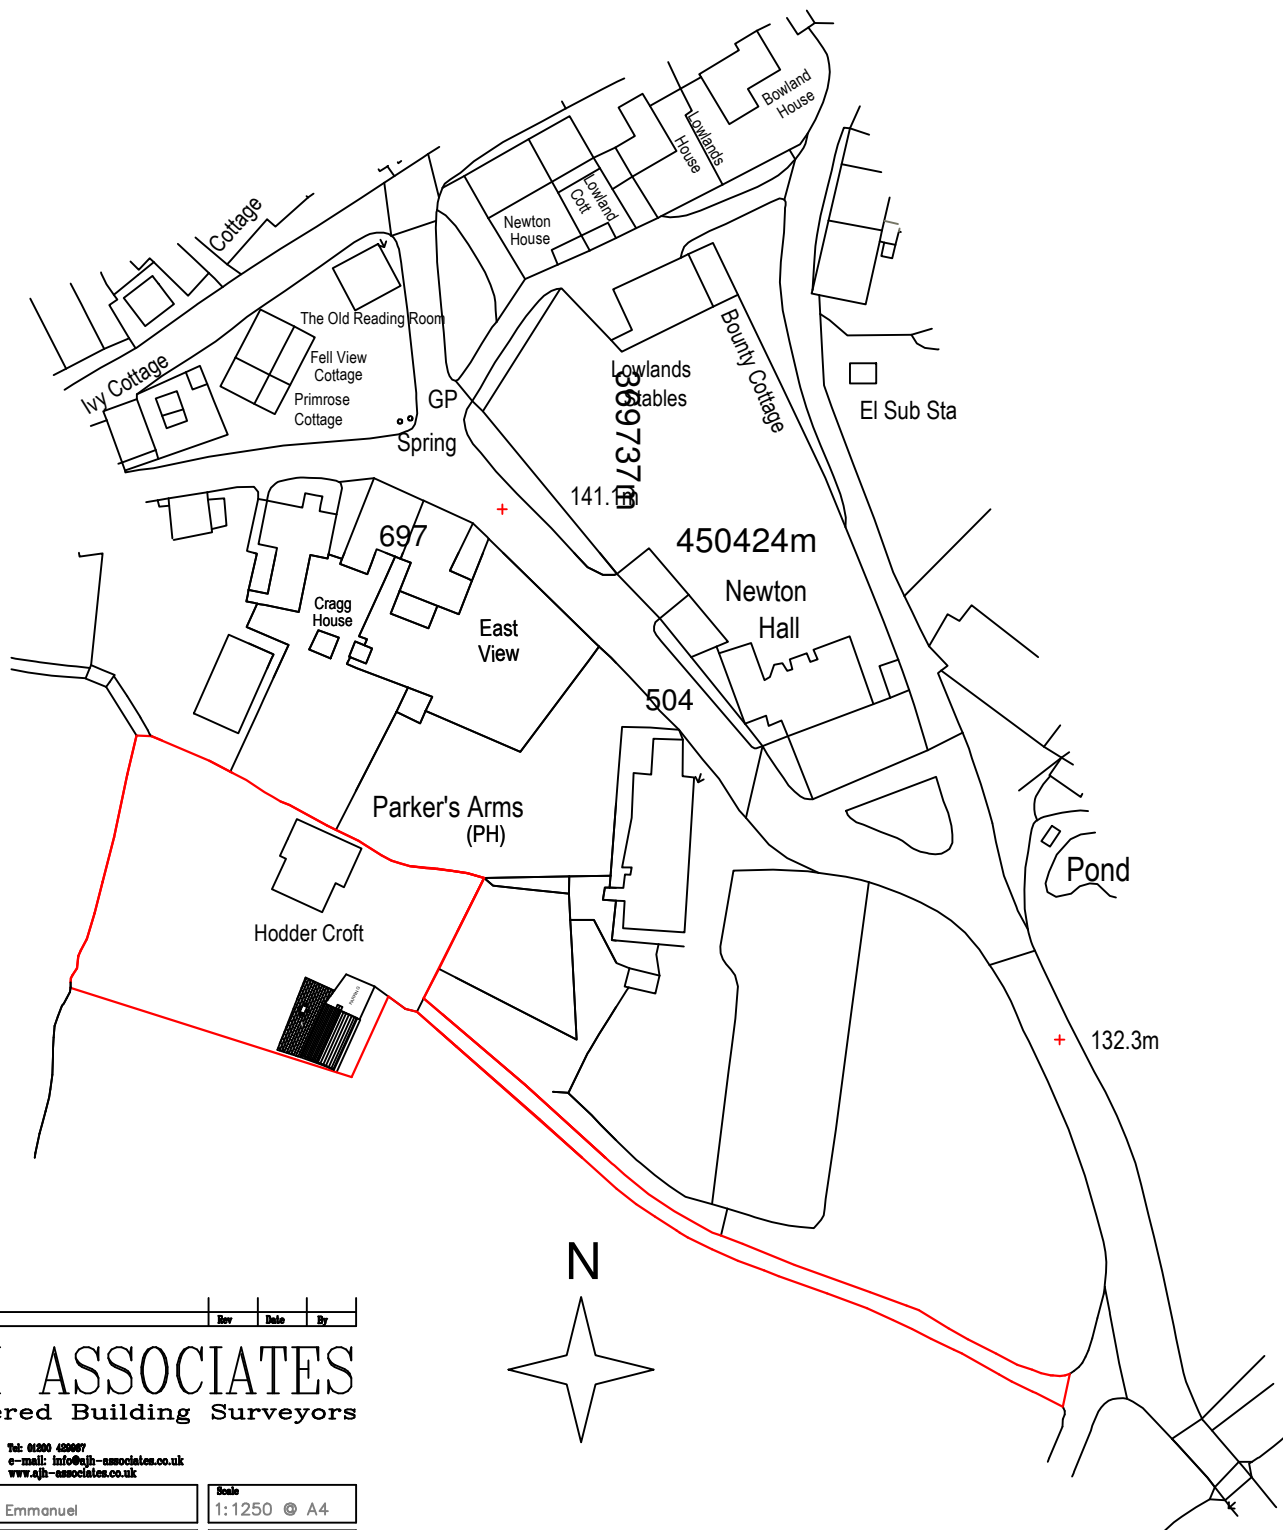

Description	Rev	Date	By
-------------	-----	------	----

AJH ASSOCIATES Chartered Building Surveyors

21 Downfield Court
Chilworth
Leam SP7 1QS

Tel: 01200 420067
e-mail: info@ajh-associates.co.uk
www.ajh-associates.co.uk

Client Mr & Mrs N Emmanuel	Scale 1:1250 © A4
Project Proposed Holiday Let Hodder Croft, Newton in Bowland BB7 5JY	Date Oct 2020
Description LOCATION PLAN	By IP
DO NOT SCALE THIS DRAWING. CHECK ALL DIMENSIONS ON SITE	Checked TH.
	No. 001

THIS DRAWING IS PROTECTED BY COPYRIGHT. IT MAY NOT BE REPRODUCED IN ANY FORM OR BY ANY MEANS FOR ANY PURPOSE, WITHOUT GAINING PRIOR WRITTEN PERMISSION FROM AJH ASSOCIATES