


3/2020/0909

Snowhill house

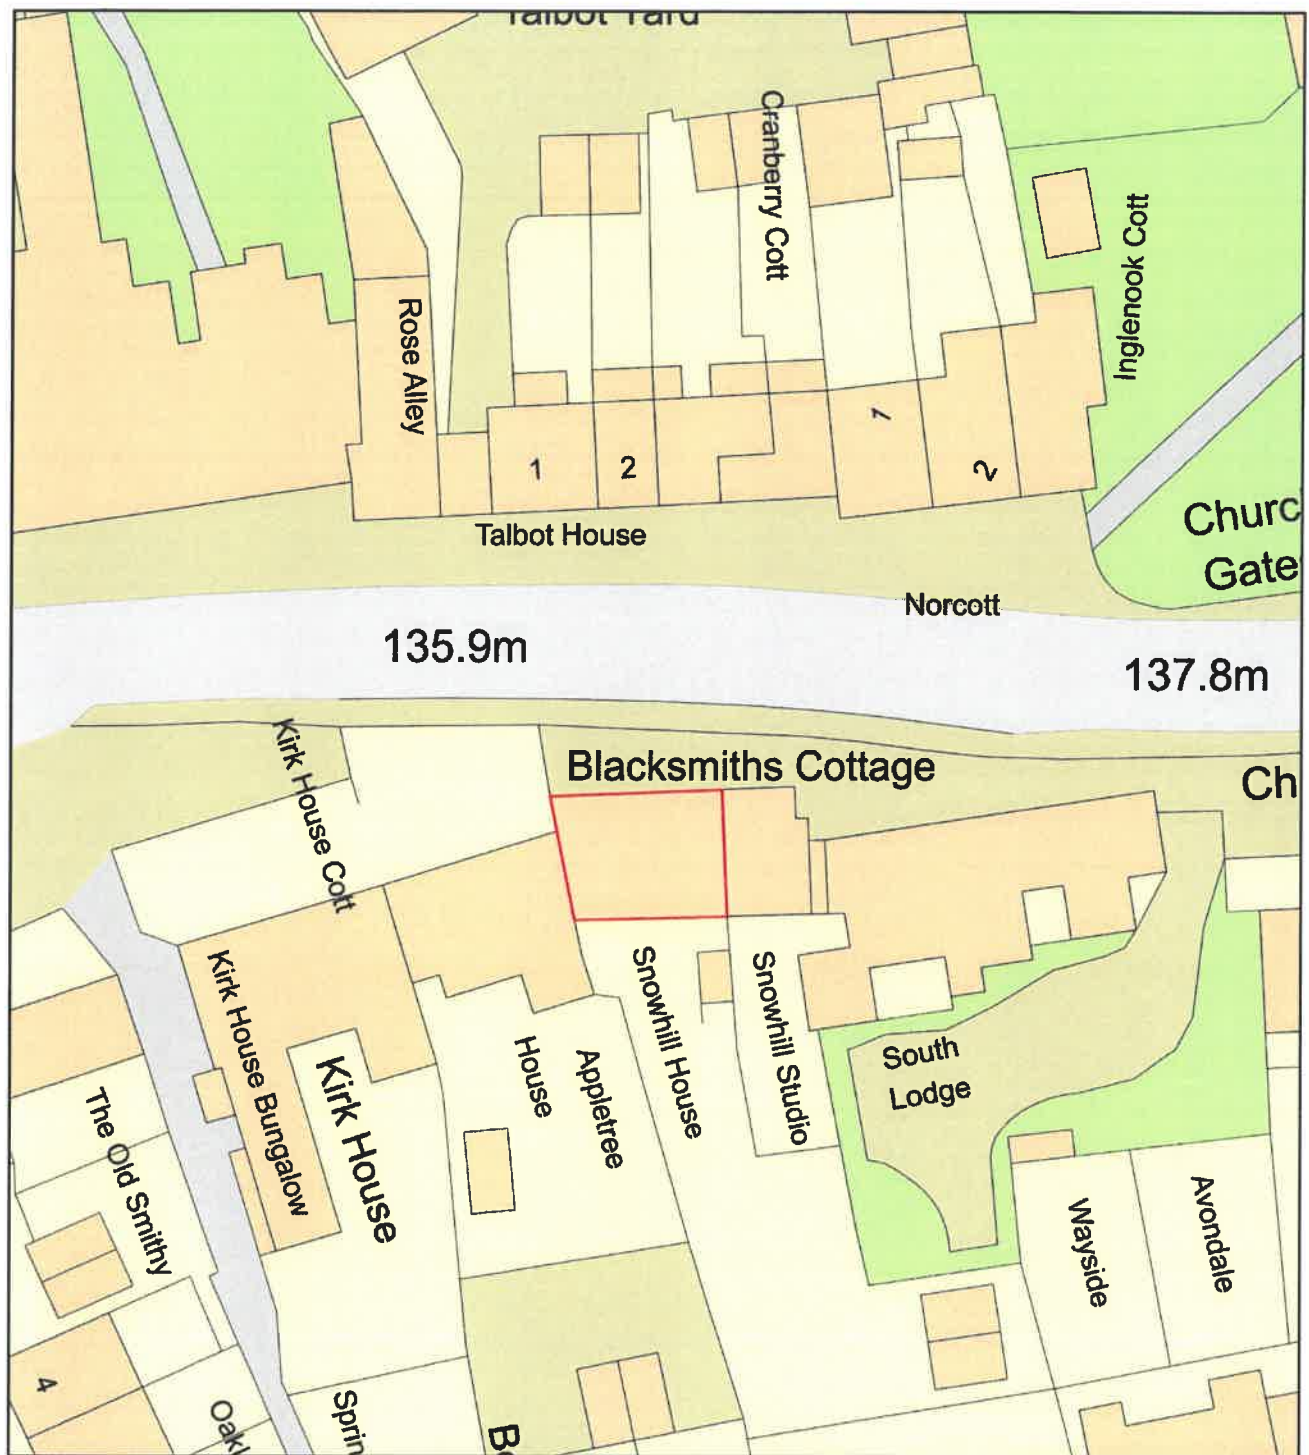

0 20
Metres



Plan Produced for: Keith Kirby

Date Produced: 04 Nov 2020

Plan Reference Number: TQRQM20309155830543

Scale: 1:500 @ A4