



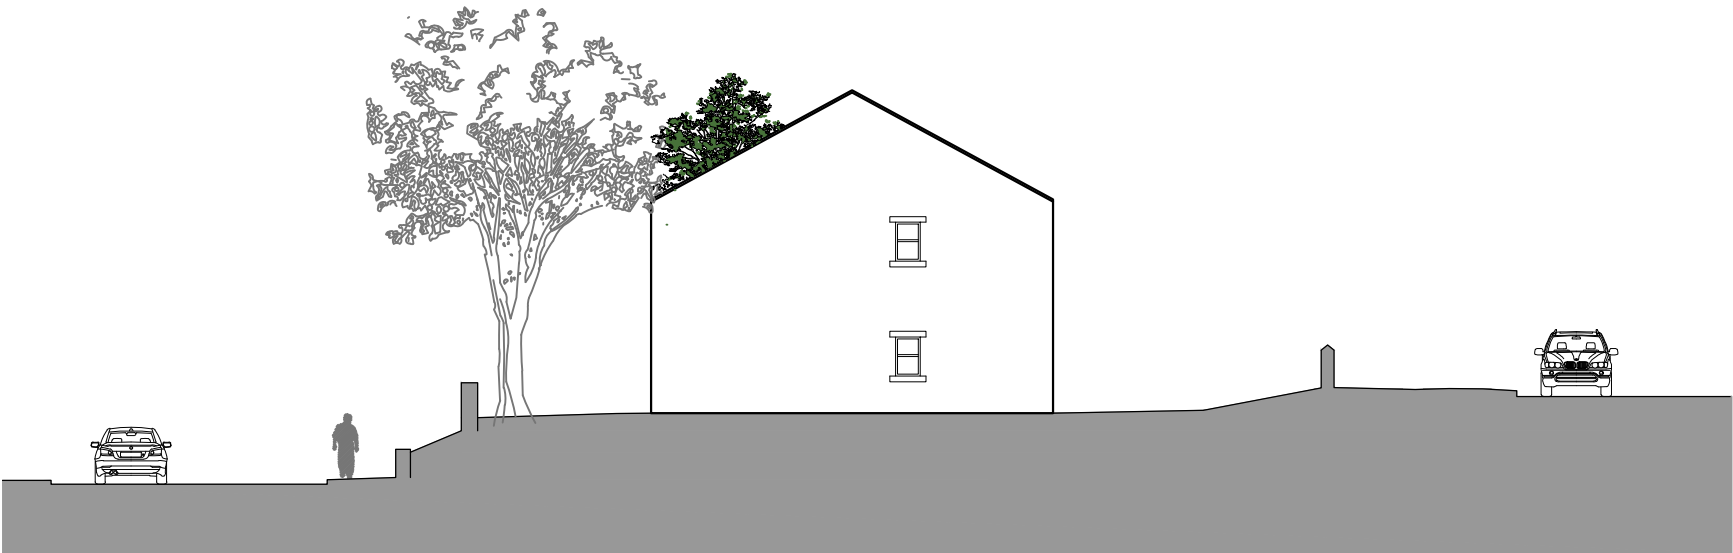


Section AA

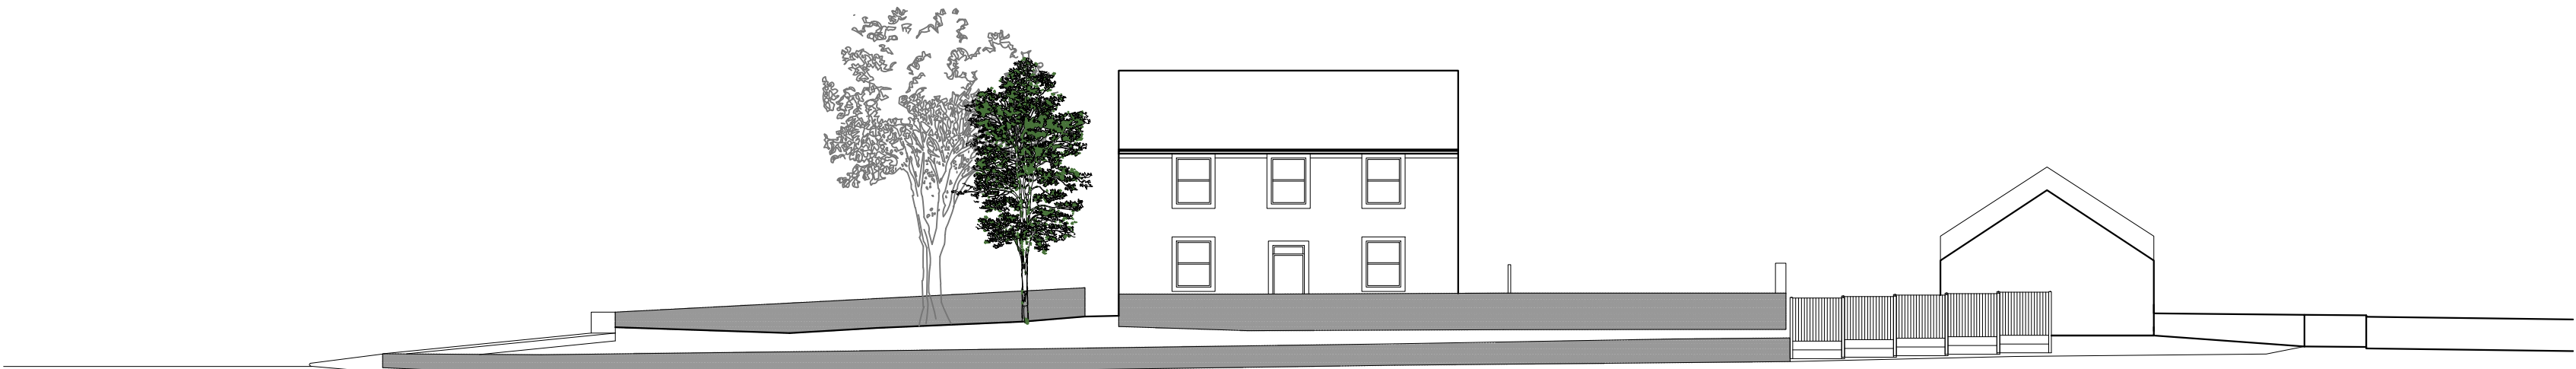

Section BB



Section CC

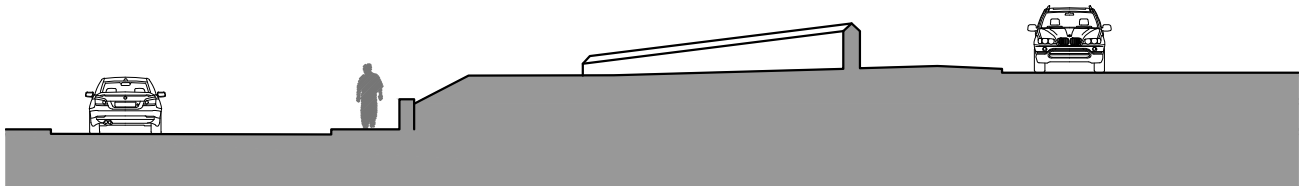

Section DD



Section EE

rev	description	date	drawn	check
0	1	2	5	10m
Client				
Onward Homes				
Project				
148 Bawdlands				
Clitheroe				
BB7 2LA				
Drawing				
Site Sections - As Existing				
file name		rev	drawn	
20 1124 SK301		-	25-Sep-20	
drawing reference		scale		
20 1124 SK301		1:200 @ A1		
issue status		original by	checked by	
Planning		EMS	MAG	

The copyright of this drawing is held by DC&MG Associates Limited, and no reproduction is allowed without prior permission. This drawing must be checked and verified by the contractor prior to work commencing on site. Liability shall not be taken for any defects in this drawing unless, prior to commencing, this drawing and all its dimensions have been so checked and verified. All drawings issued prior to being checked to be treated as draft. Do not scale.