


First Floor Plan

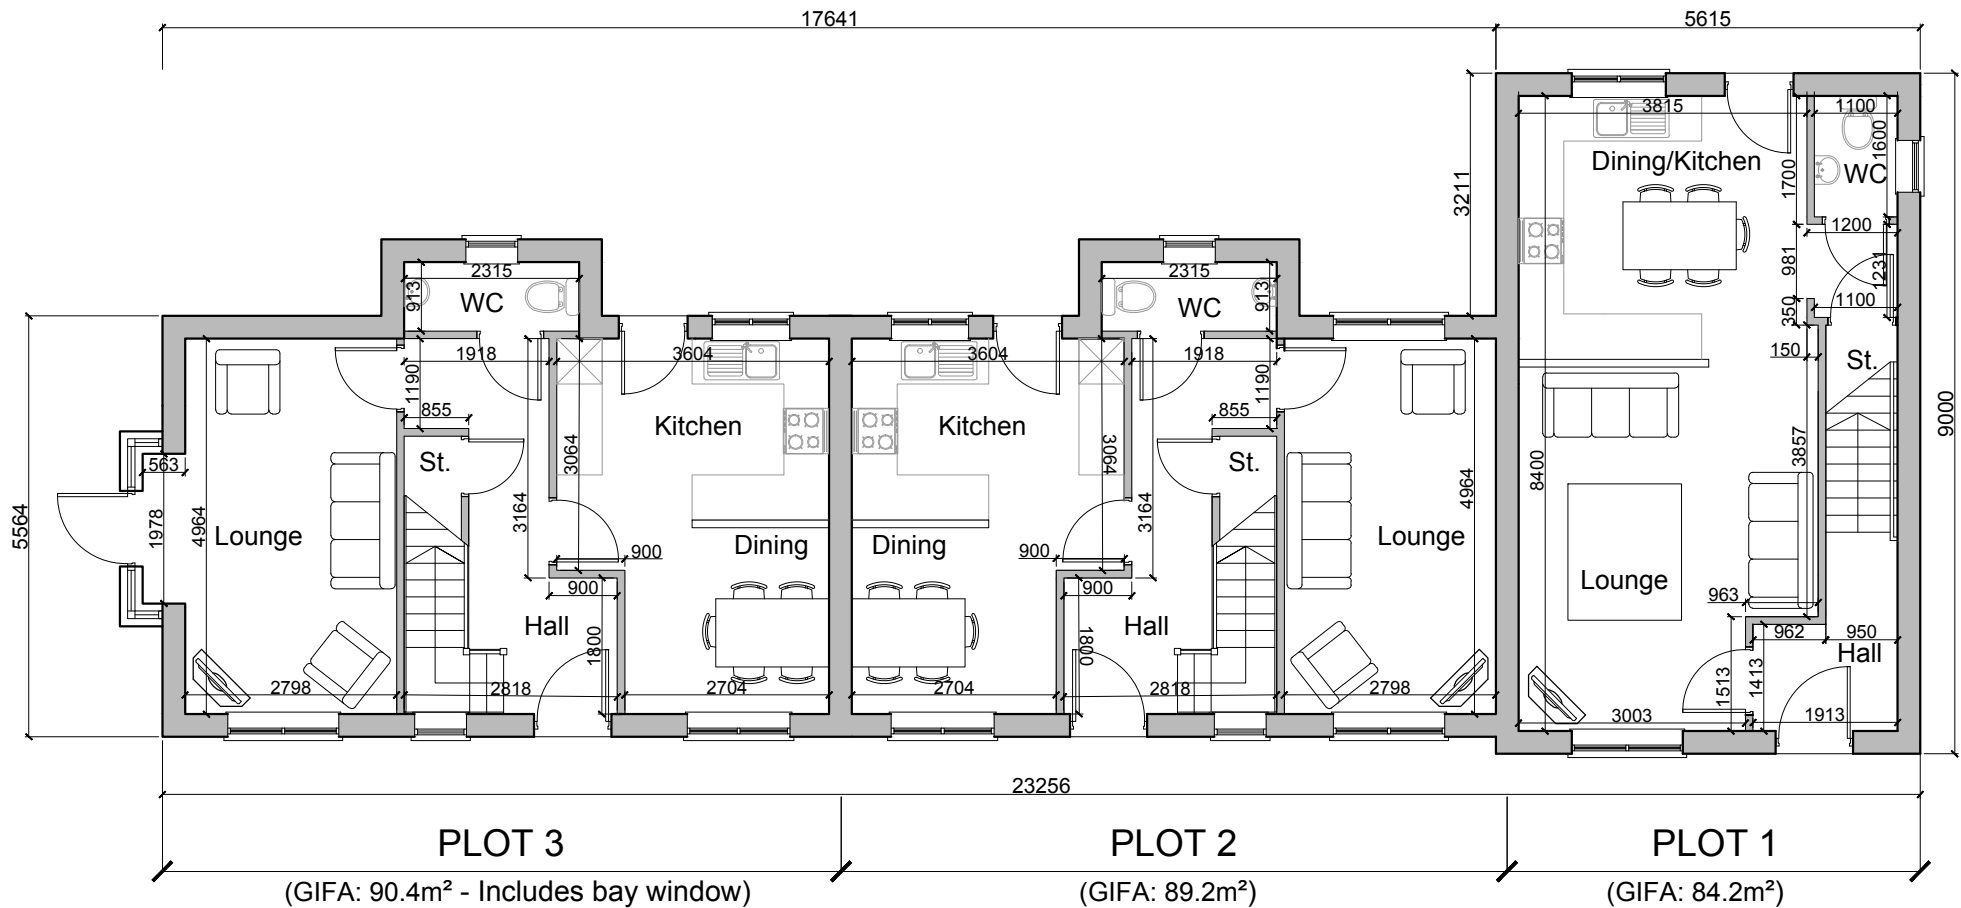

Ground Floor Plan

B	Dimensioned added following Planners comments.	04.11.20	ELI	MAG
A	Floor Plans updated following development of elevations.	22.09.20	ELI	MAG

rev	description	date	drawn	check
0	1	2	5	7.5m

client	Onward Homes		
project	Old Farm House Bawdlands, Clitheroe BB7 2LA		
drawing	Floor Plans		
file name	20 1124 SK101 Proposed Floor Plans & Elevations_ver1	drawn	5-Nov-20
drawing reference	20 1124 SK101	rev	B
scale	1:100 @ A3		
issue status	Planning		
original by	EMS		
checked by	MAG		

The copyright of this drawing is held by DC&MG Associates Limited, and no reproduction is allowed without prior permission. This drawing must be checked and verified by the contractor prior to work commencing on site. Liability shall not be taken for any defects in this drawing unless, prior to commencing, this drawing and all its dimensions have been so checked and verified. All drawings issued prior to being checked to be treated as draft. Do not scale.