


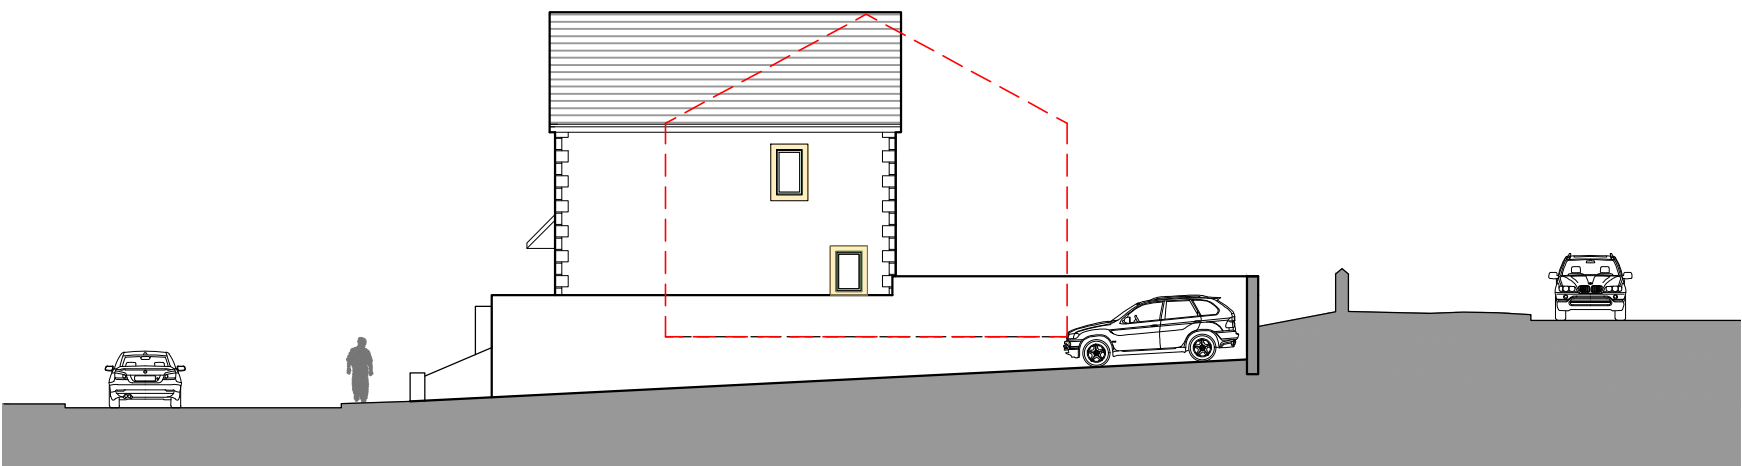


Section AA



Section BB



Section CC

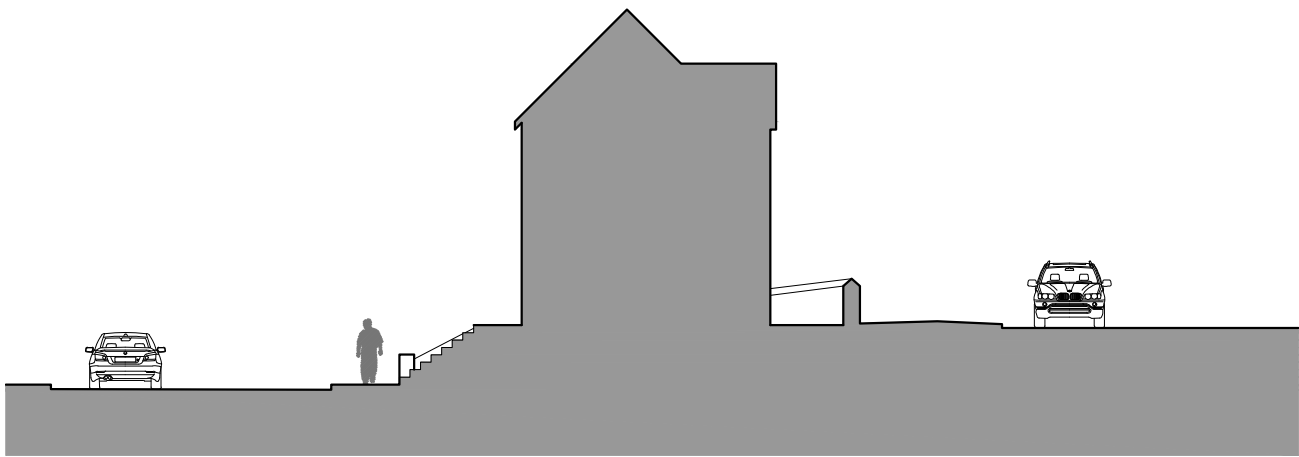

Section DD



Section EE

--- Outline of existing building to be demolished

rev	description	date	drawn	check
1	Amendment to retaining wall	25.09.20	ELI	MAG

0	1	2	5	10m
---	---	---	---	-----

Client
Onward Homes

Project
148 Bawdlands
Clitheroe
BB7 2LA

Drawing
Site Sections - Proposed

File name
20_1124_SK302_Eleving & Proposed Sections_vet1

Drawing reference
20_1124_SK302

Revision
A

Scale
1:200 @ A1

Issue status
Planning

Original by
EMS

Checked by
MAG

The copyright of this drawing is held by DC&MG Associates Limited, and no reproduction is allowed without prior permission. This drawing must be checked and verified by the contractor prior to work commencing on site. Liability shall not be taken for any defects in this drawing unless, prior to commencing, this drawing and all its dimensions have been so checked and verified. All drawings issued prior to being checked to be treated as draft. Do not scale.

DC&MG ASSOCIATES

DC&MG Associates, The Annexe, Rear of 29 Station Rd, Kirkham, Lancashire, PR4 2HA
t: 01772 686 030 email@dcmgassociates.co.uk www.dcmgassociates.co.uk