

material schedule
 - samples of materials to be made available to local authority on request

walls natural stone with dressed stone detailing
 roof profiled metal sheeting
 windows polyester powder coated aluminium
 rainwater goods cast aluminium, polyester powder coated


Stanton Andrews do not accept liability for any loss or degradation of information held in the drawing resulting from the translation from the original file format to any other file format or from the recipient's reading of it in any other programme or an earlier version of the programme. Stanton Andrews accepts no liability for errors that occur as a result of reviewing this drawing at any other time than the party for whom it was prepared or for purposes other than those for which it was prepared.

DWG issues - when this drawing is issued in DWG format it is an uncontrolled version and is provided to enable the recipient to prepare its own documents/drawings for which it is solely responsible. It is based on background information current at the time of issue. Stanton Andrews accepts no liability for any alterations to, additions to or discrepancies arising out of changes to such background information which occur after it has been issued by Stanton Andrews.

Do not scale, use figured dimensions only. All dimensions to be checked on site. This drawing should be printed and read at the original size, as stated in this block. Stanton Andrews accept no responsibility for errors that occur as a result of reviewing this drawing at any other time than the party for whom it was prepared or for purposes other than those for which it was prepared. Stanton Andrews to be notified of any discrepancies before proceeding.

Drawing is to be read in conjunction with all relevant consultants and specialist drawings. As existing drawings based on information provided by others - no measured survey of the property has been undertaken by the architect. This drawing is subject to copyright.

revision	date	note
A	19.07.2019	issued for pre-app
B	10.2020	submitted for planning

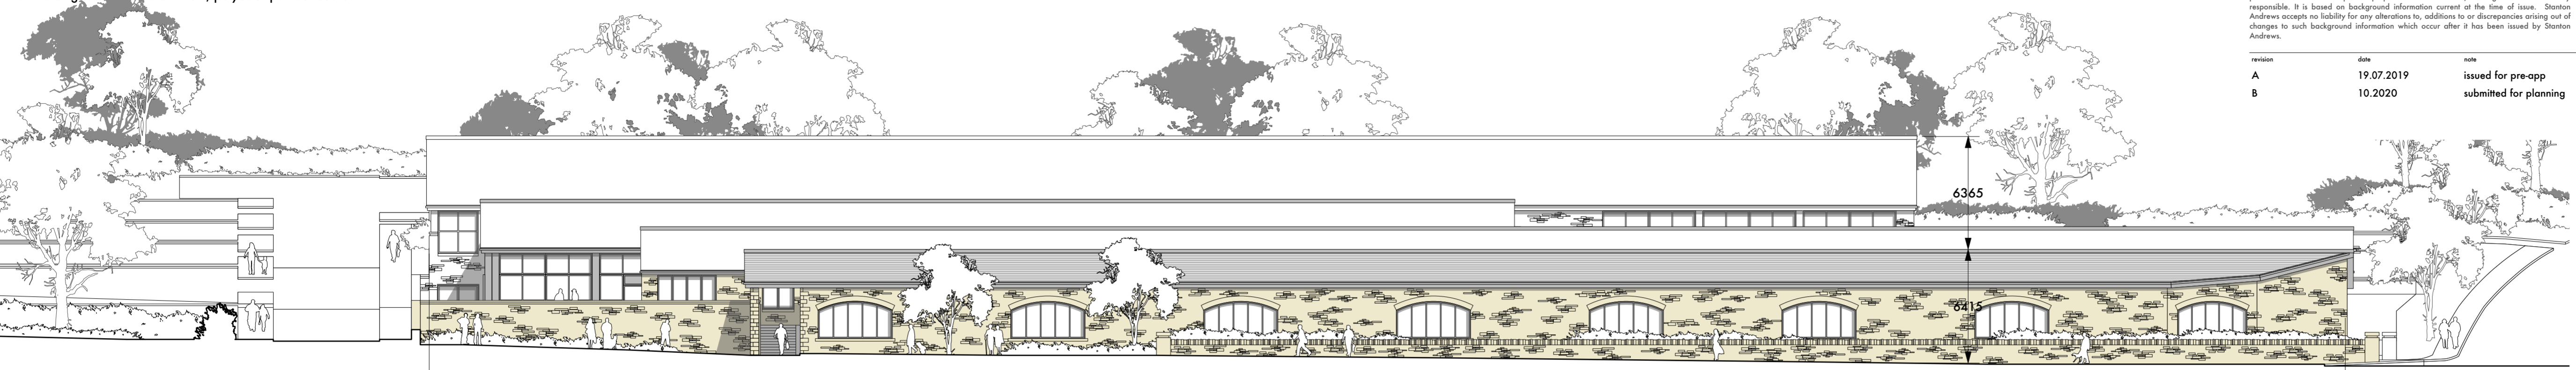


north west elevation




north east elevation



south west elevation

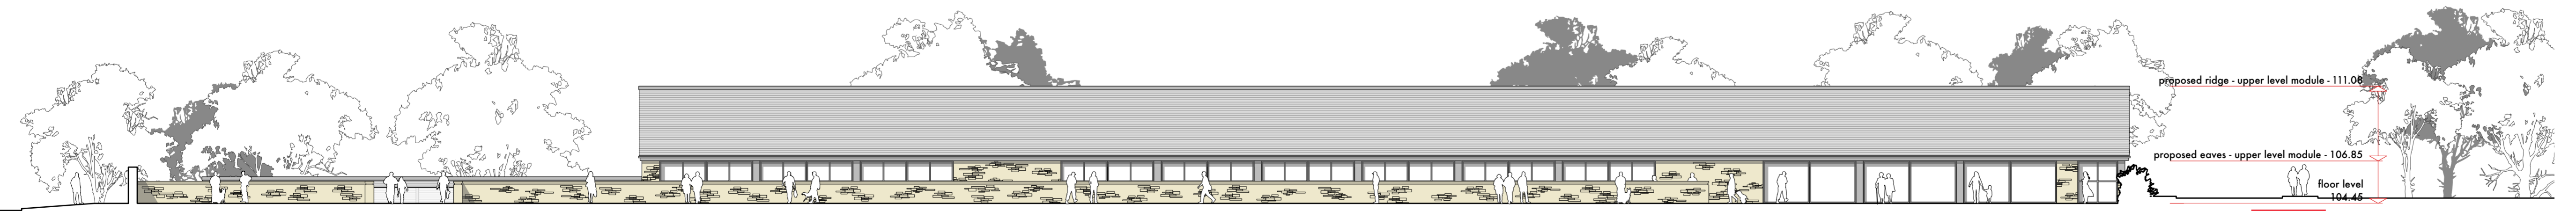

south east elevation

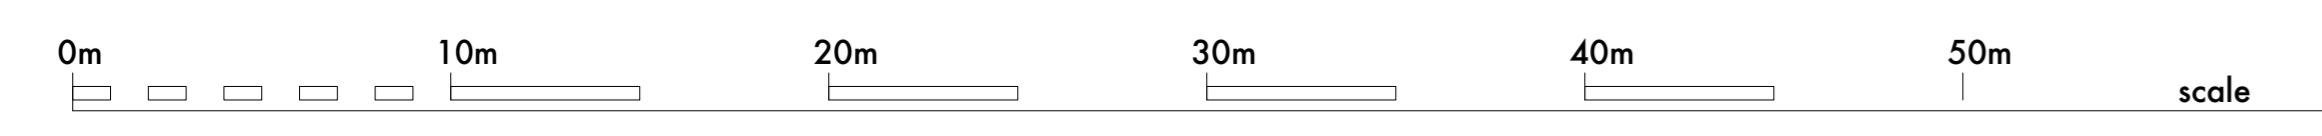

SA stanton andrews architects

44 york street clitheroe BB7 2DL
 t. 01200 444490 e. mail@stantonandrews.co.uk w. stantonandrews.co.uk

project shackletons home & garden 18.59

name proposed elevations

scale 1 to 200 @ A1 date 02.19 status planning

PL.04

revision B