
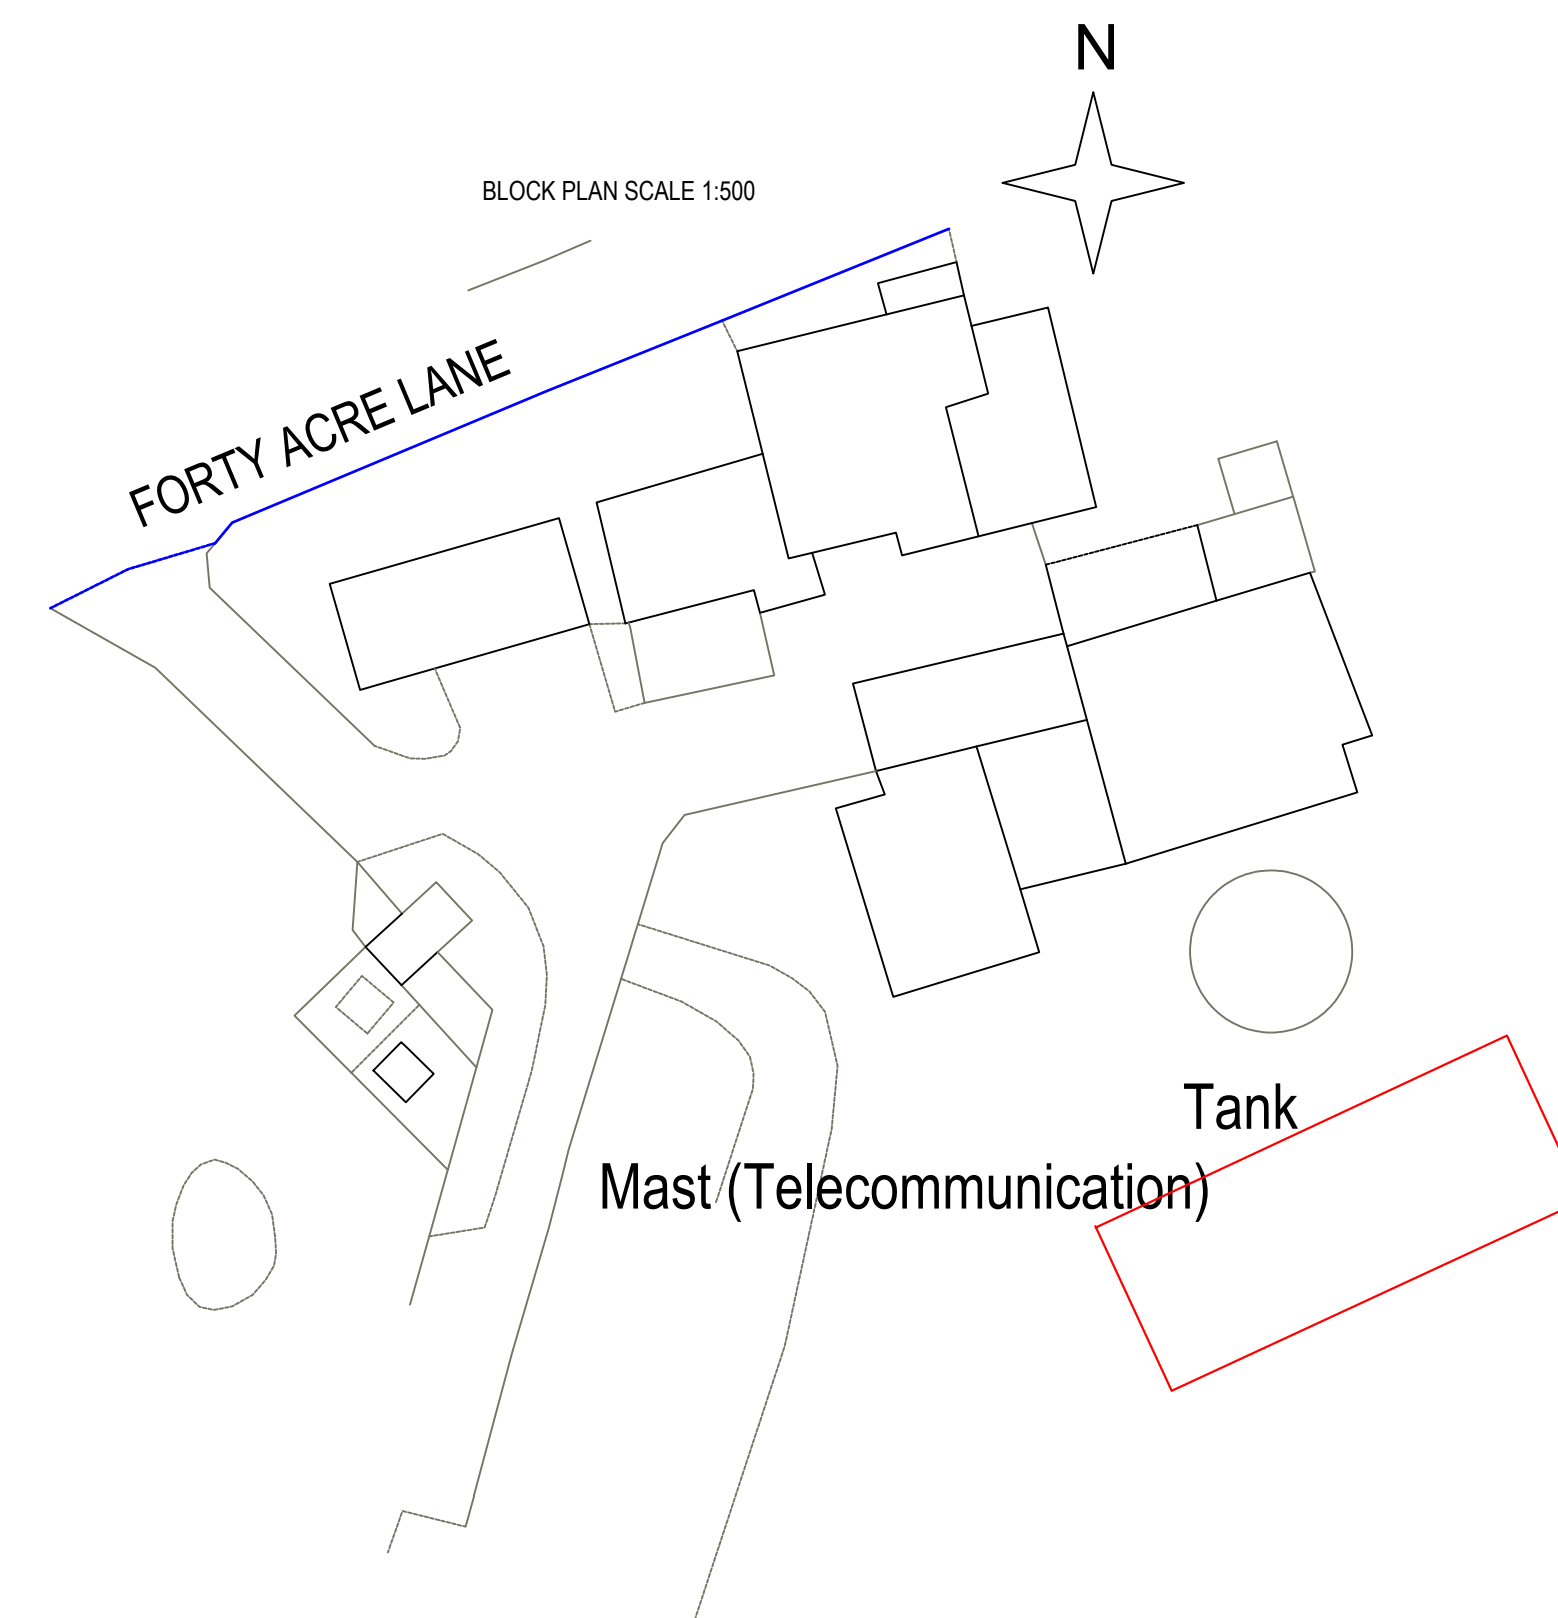
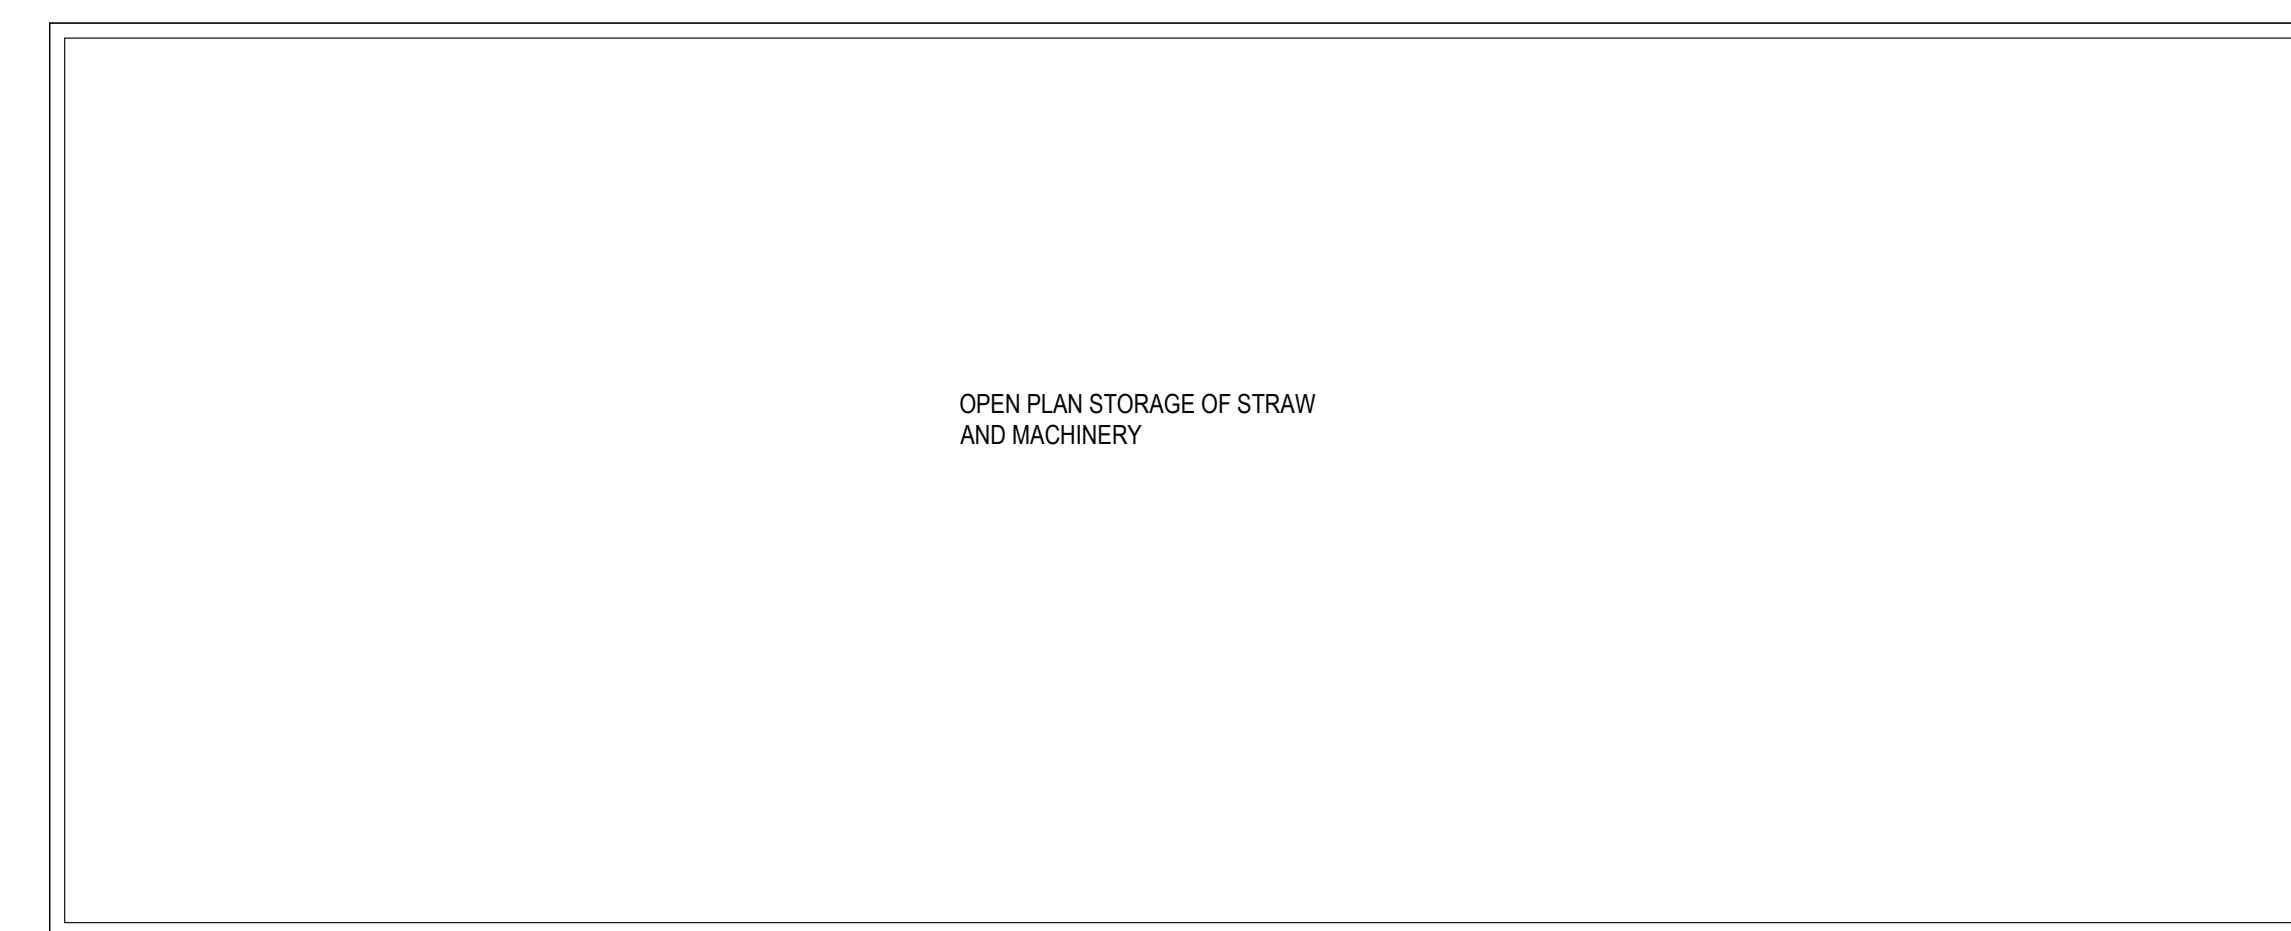


PLAN VIEW

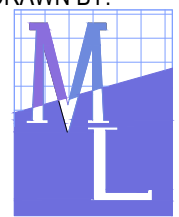

Forty Acre Farm

|   |   |   |
|---|---|---|
| <b>DRAWN BY:</b><br><br>5 Bobbin Mill Cottages, Stubbins Lane,<br>Claughton on Brock, Preston PR3 0PL<br>Telephone 01995 640135.<br>Mobile 07813 296 287<br>e-mail: mel@mlplanning.co.uk | <b>CLIENT:</b> MR K LUPTON<br><b>PROJECT :</b> PRIOR NOTICE FOR NEW AGRICULTURAL STORAGE BUILDING<br><b>LOCATION:</b> FORTY ACRE FARM, JEFFREY HILL, LONGRIDGE PR3 2TU | <b>DATE:</b> 26 OCTOBER 20<br><b>DWG NO.</b> ML/KL/5926<br><b>SCALE:</b> 1:100 & 1:500<br><b>A1</b> |
|---|---|---|