

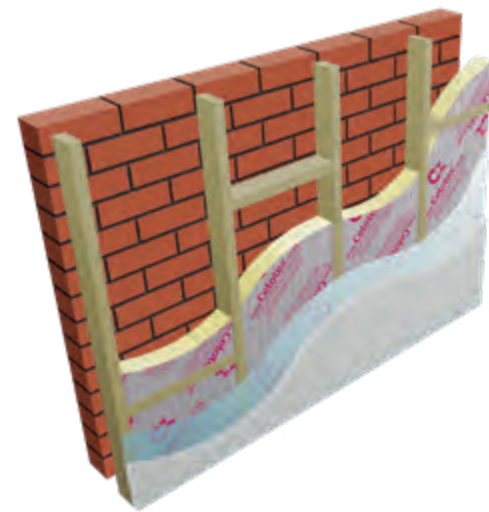


PROPOSED FLOOR PLAN

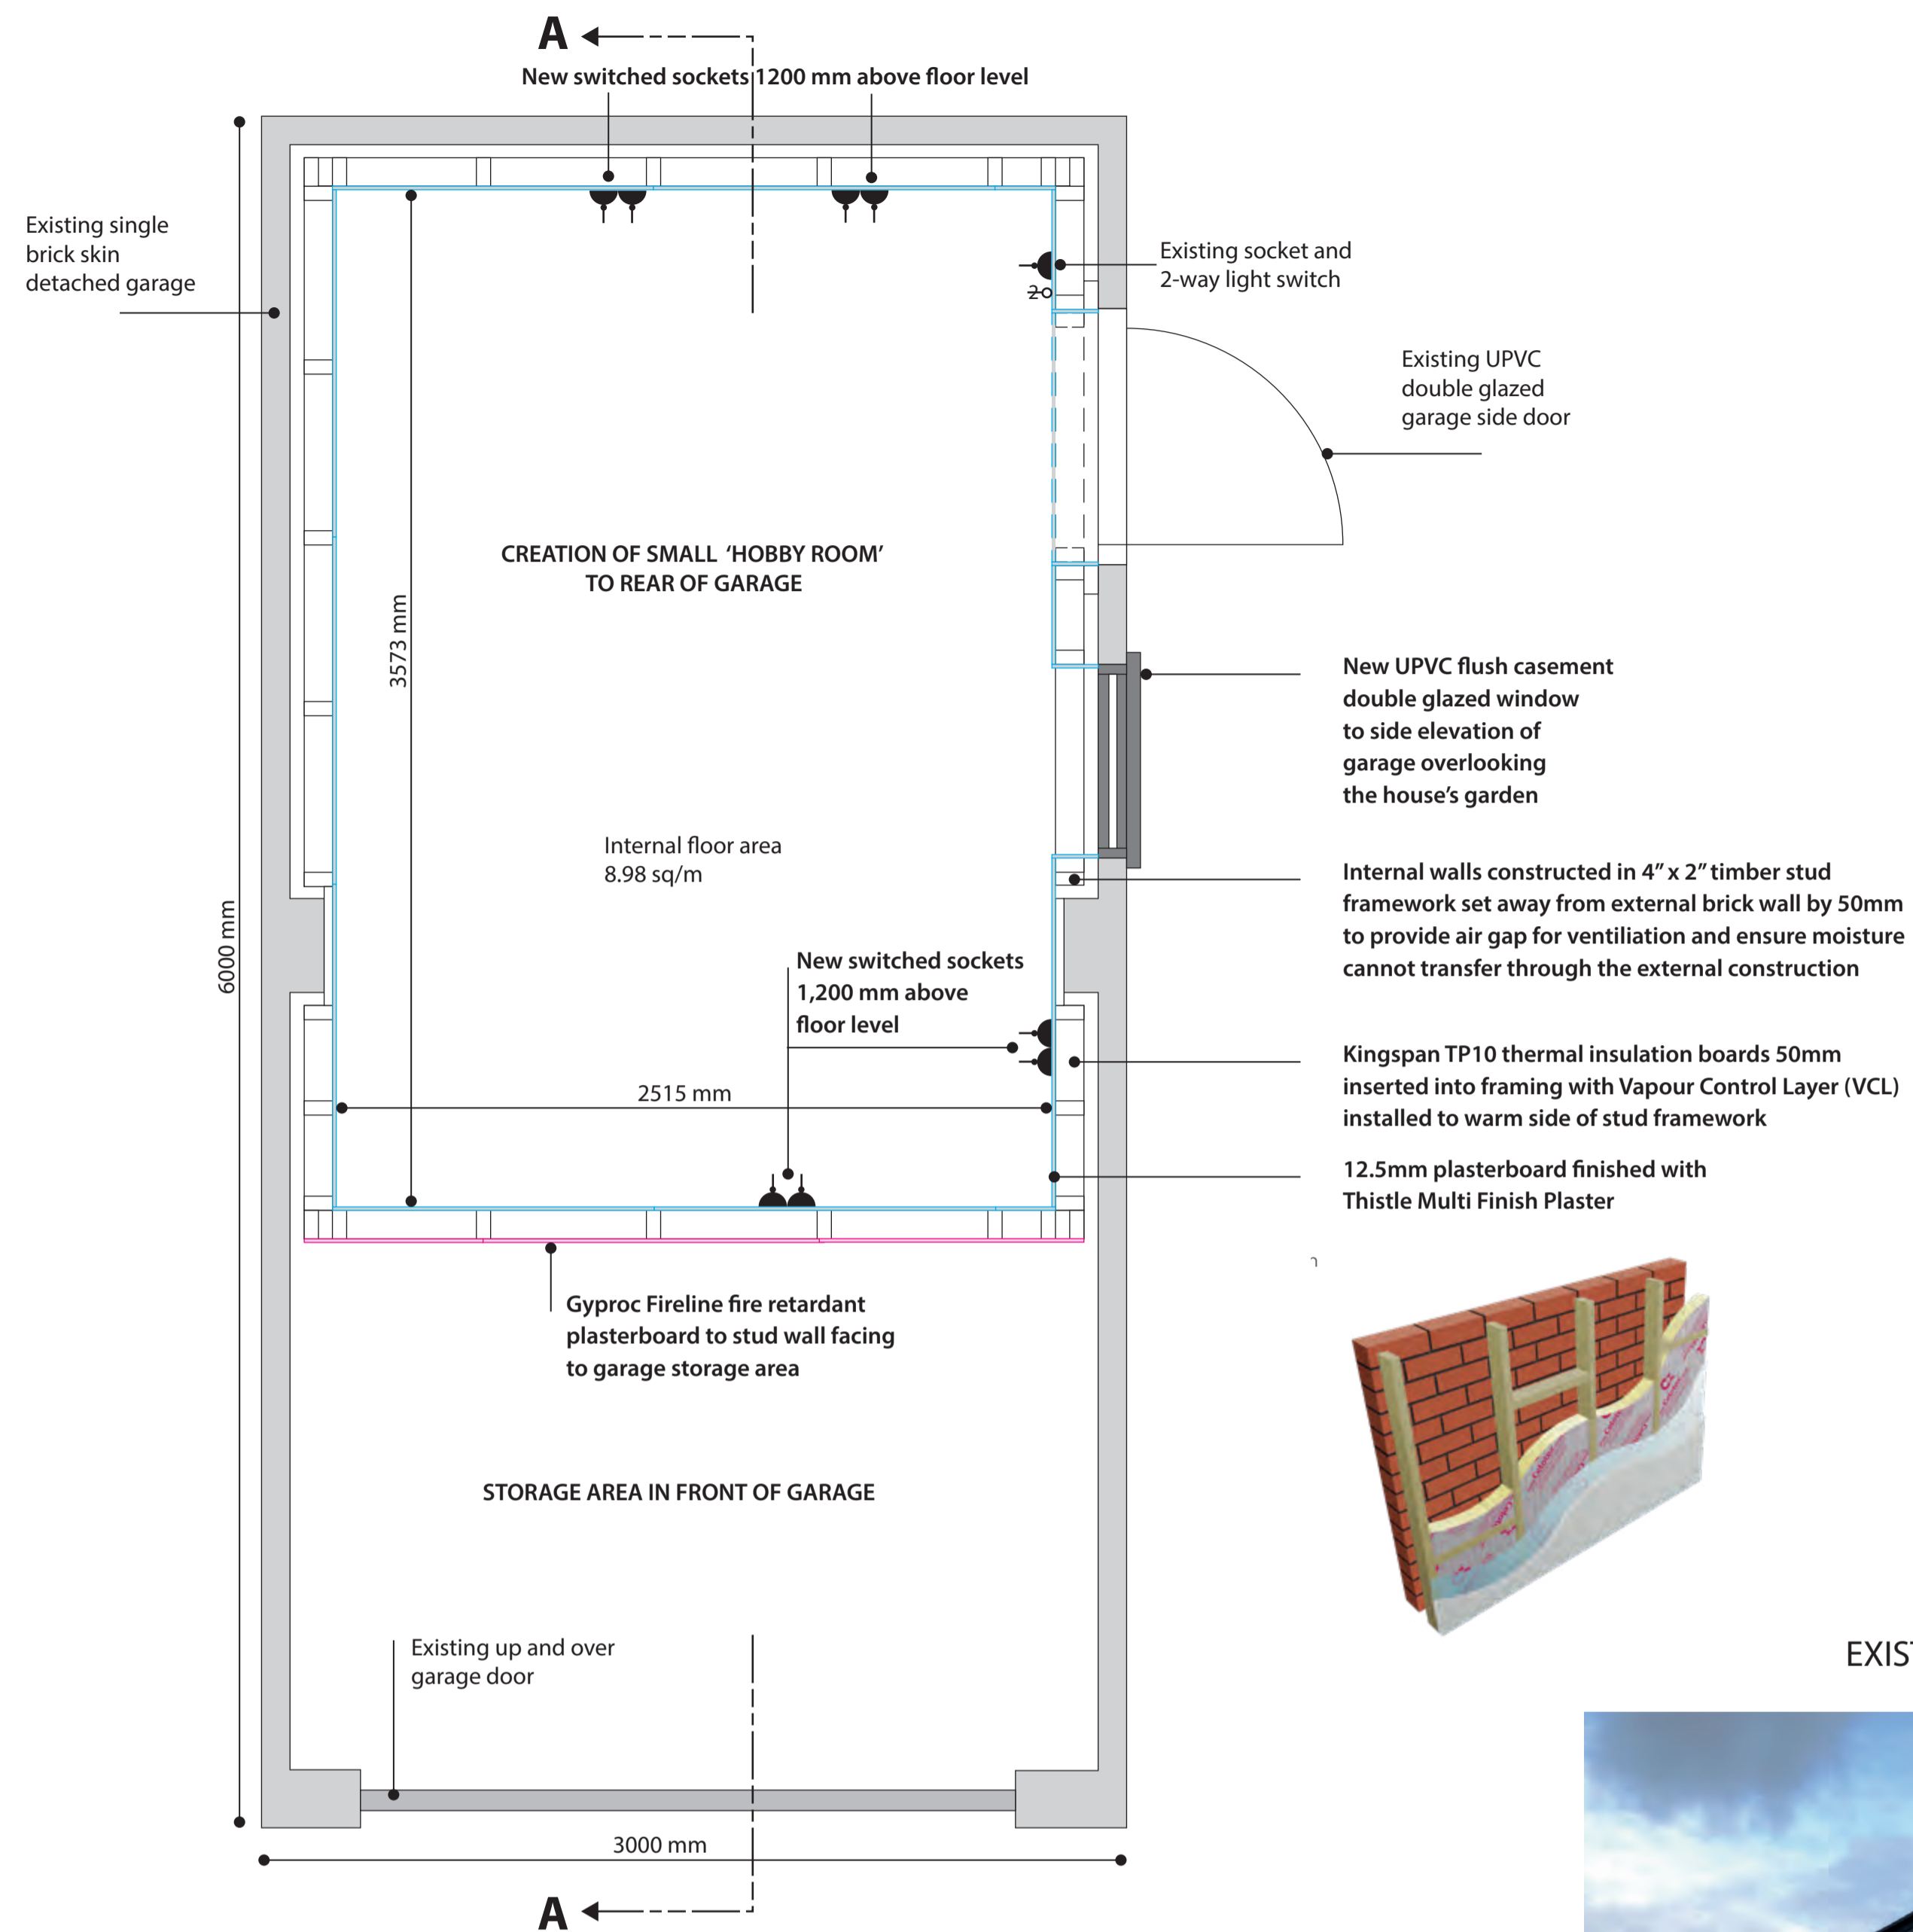

SECTION A-A THROUGH GARAGE

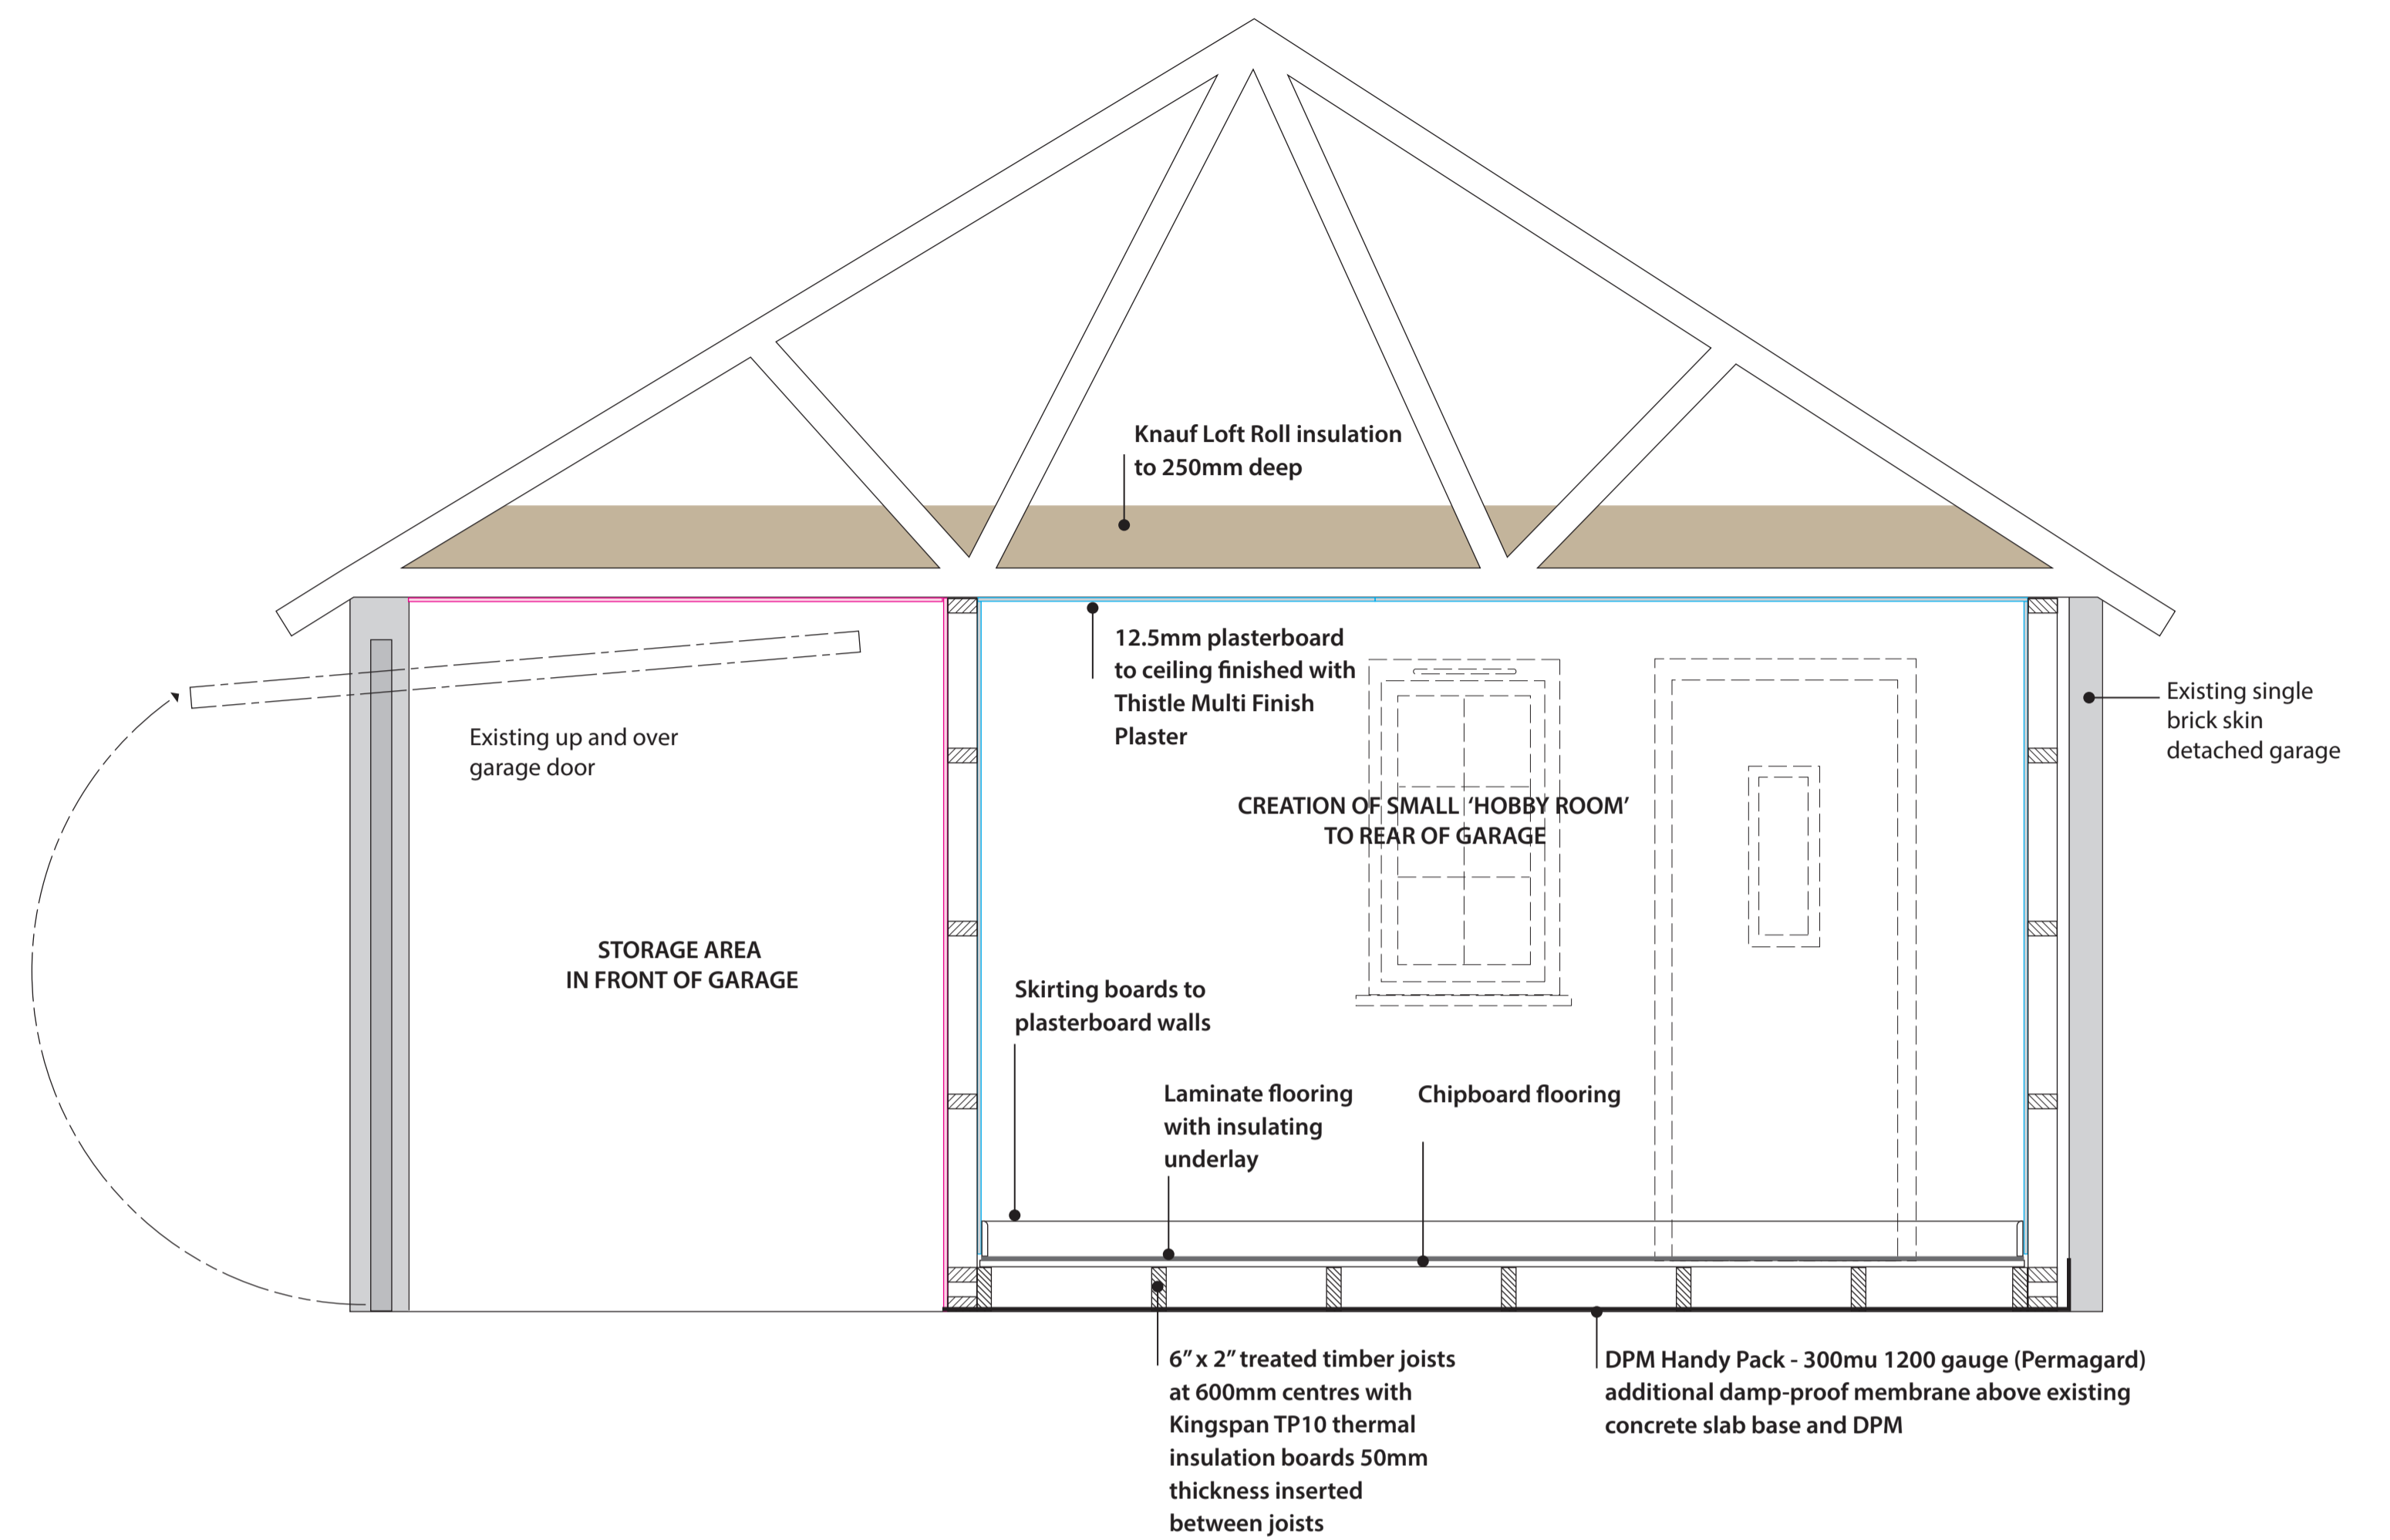


EXISTING WEST ELEVATION OF GARAGE (VIEW B)



PROPOSED WEST ELEVATION OF GARAGE (VIEW B)



PLAN SHOWING GENERAL ARRANGEMENT OF PLOT

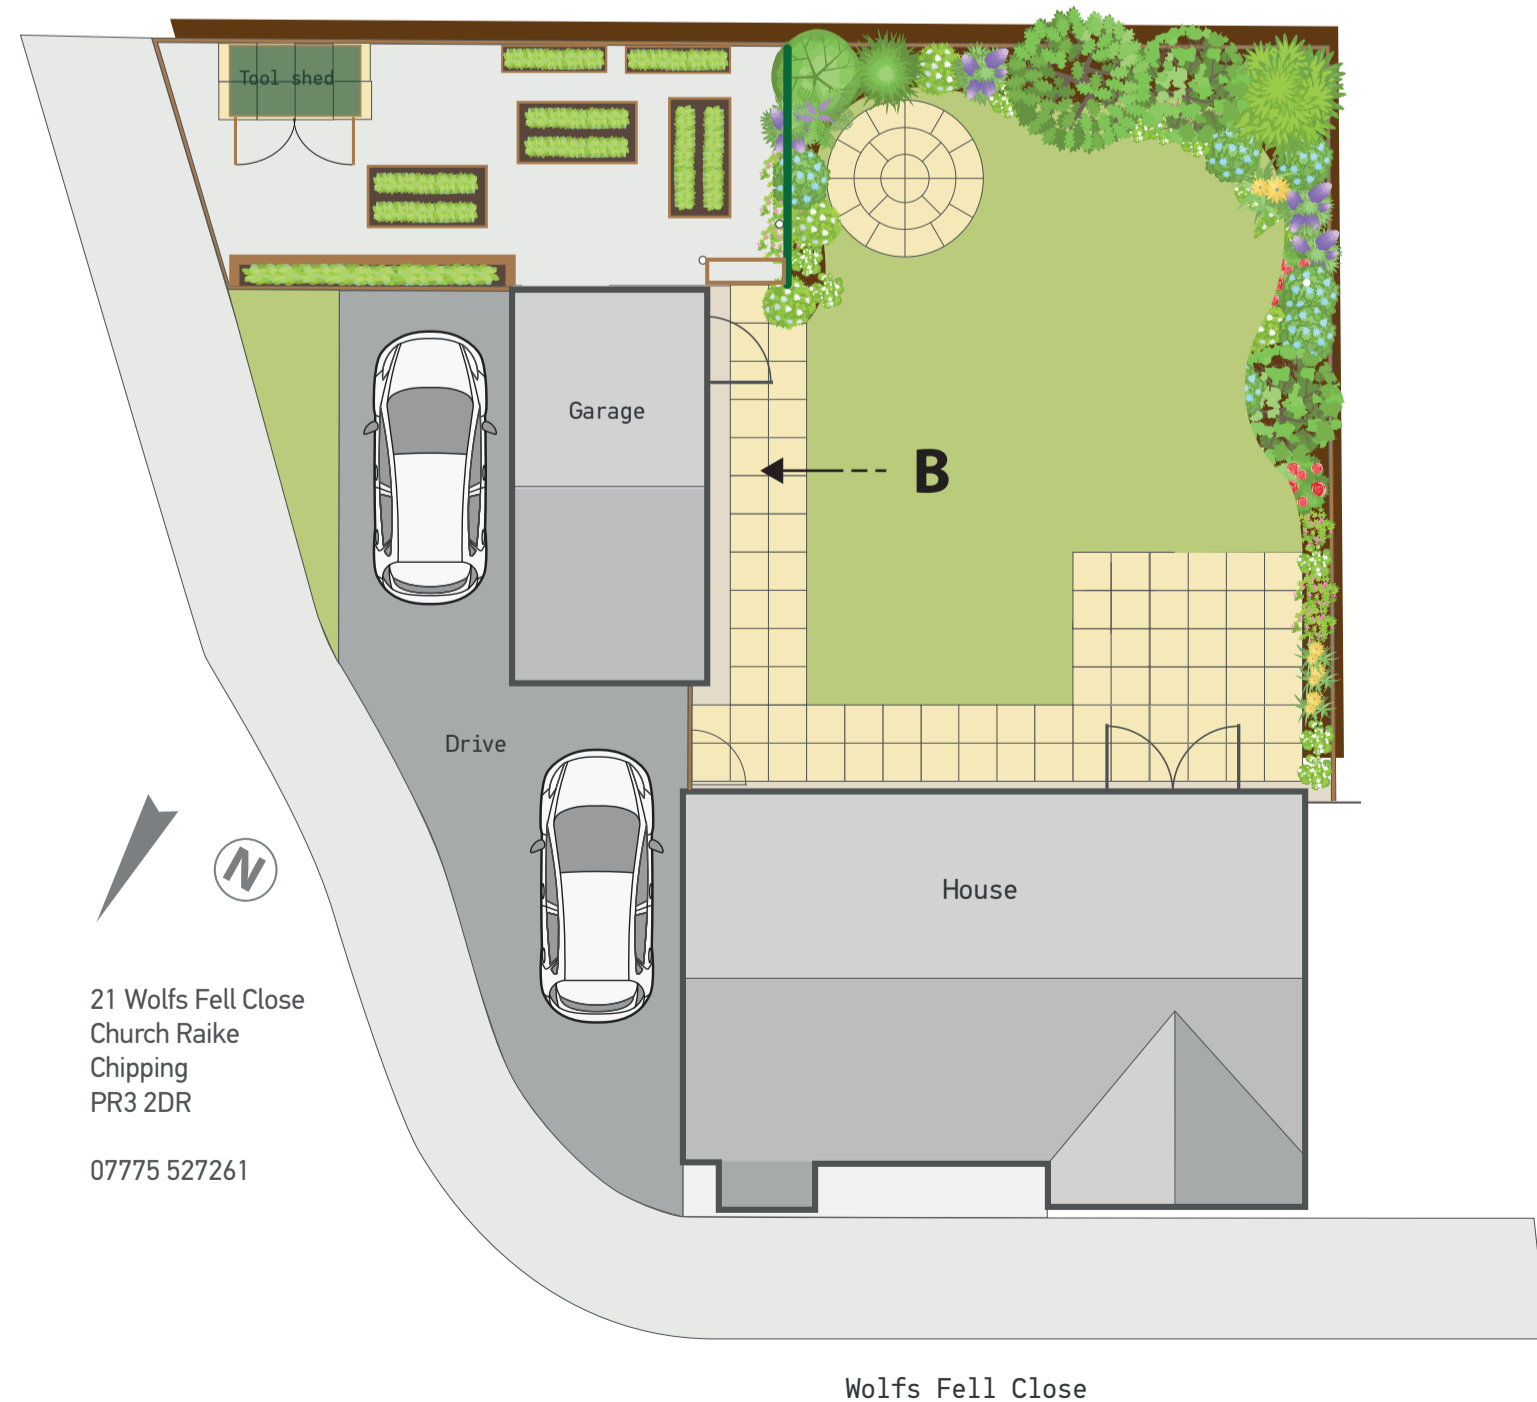

21 WOLFS FELL CLOSE, CHIPPING PR3 2DR
PLANNING APPLICATION

SUBMISSION FOR CREATION OF SMALL HOBBY ROOM
WITHIN EXISTING SINGLE DETACHED GARAGE

Date: 31 OCTOBER 2020