




1 EXISTING SOUTH
1 : 50



2 EXISTING WEST
1 : 50

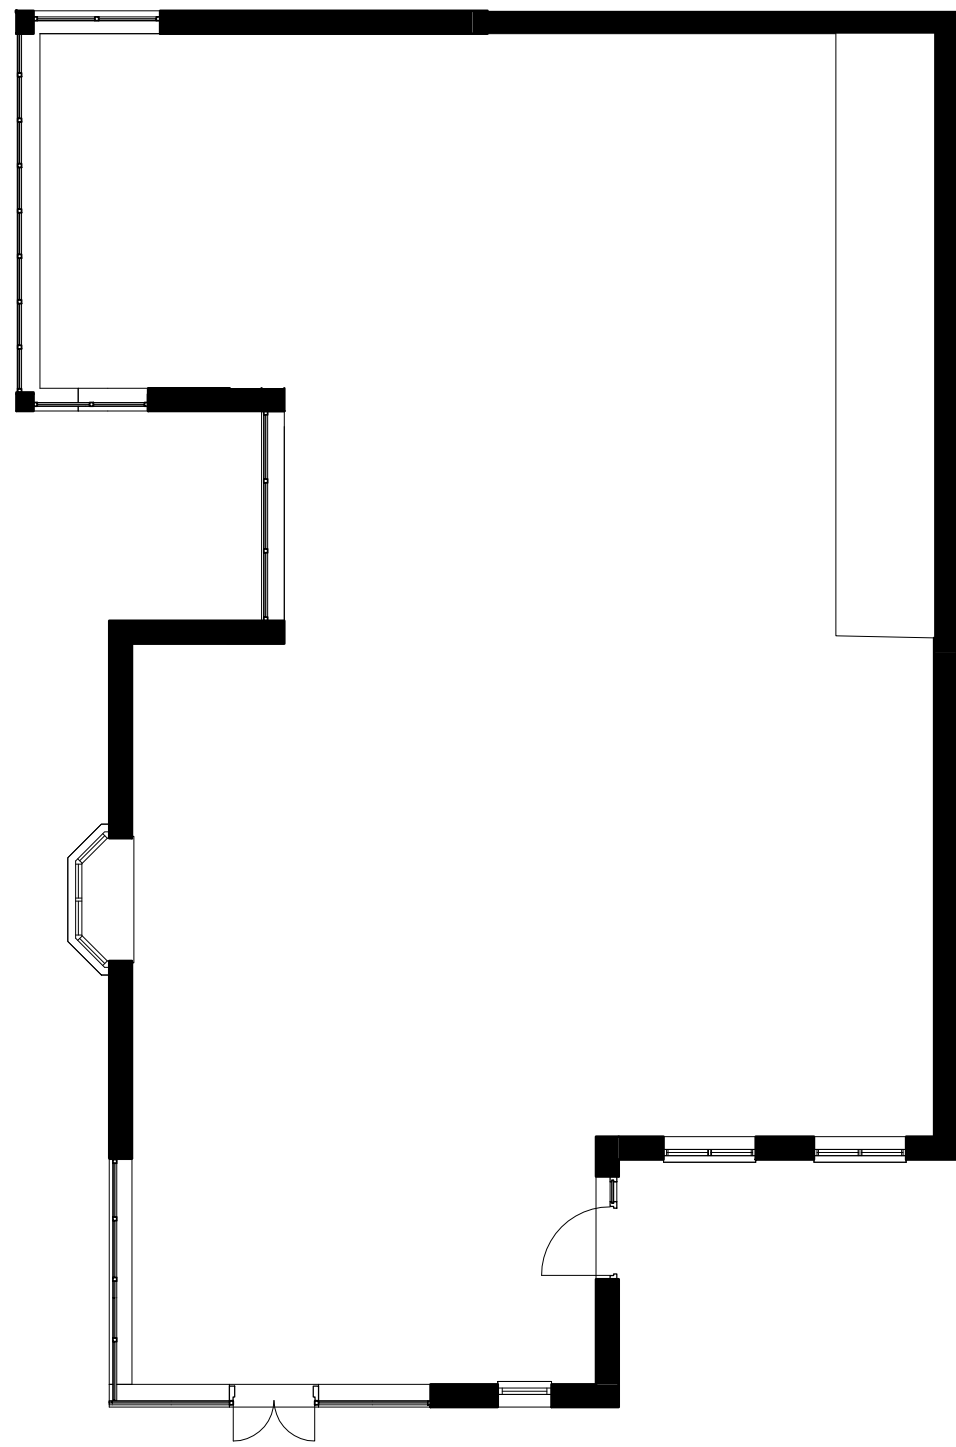

3 EXISTING GROUND FLOOR
1 : 100

Peter Hitchen
Architects

Marathon House
The Sidings Business Park
Whalley, BB7 9SE

01254 823 885

www.peterhitchenarchitects.co.uk

NOTES:

No.	Description	Date

CLIENT:

ALASTAIR FORREST & RAYMOND
ROBINSON

PROJECT:
NEW DOOR TO 1 THE OLD
COACH HOUSE, WISWELL
LANE, WHALLEY,
LANCASHIRE, BB7 9AF

SHEET:
EXISTING PLANS &
ELEVATIONS

Project number	PHA/500
Date	02/11/2020
Drawn by	RH
Checked by	PH

A1.2

Scale	As indicated
Sheet size	A1