



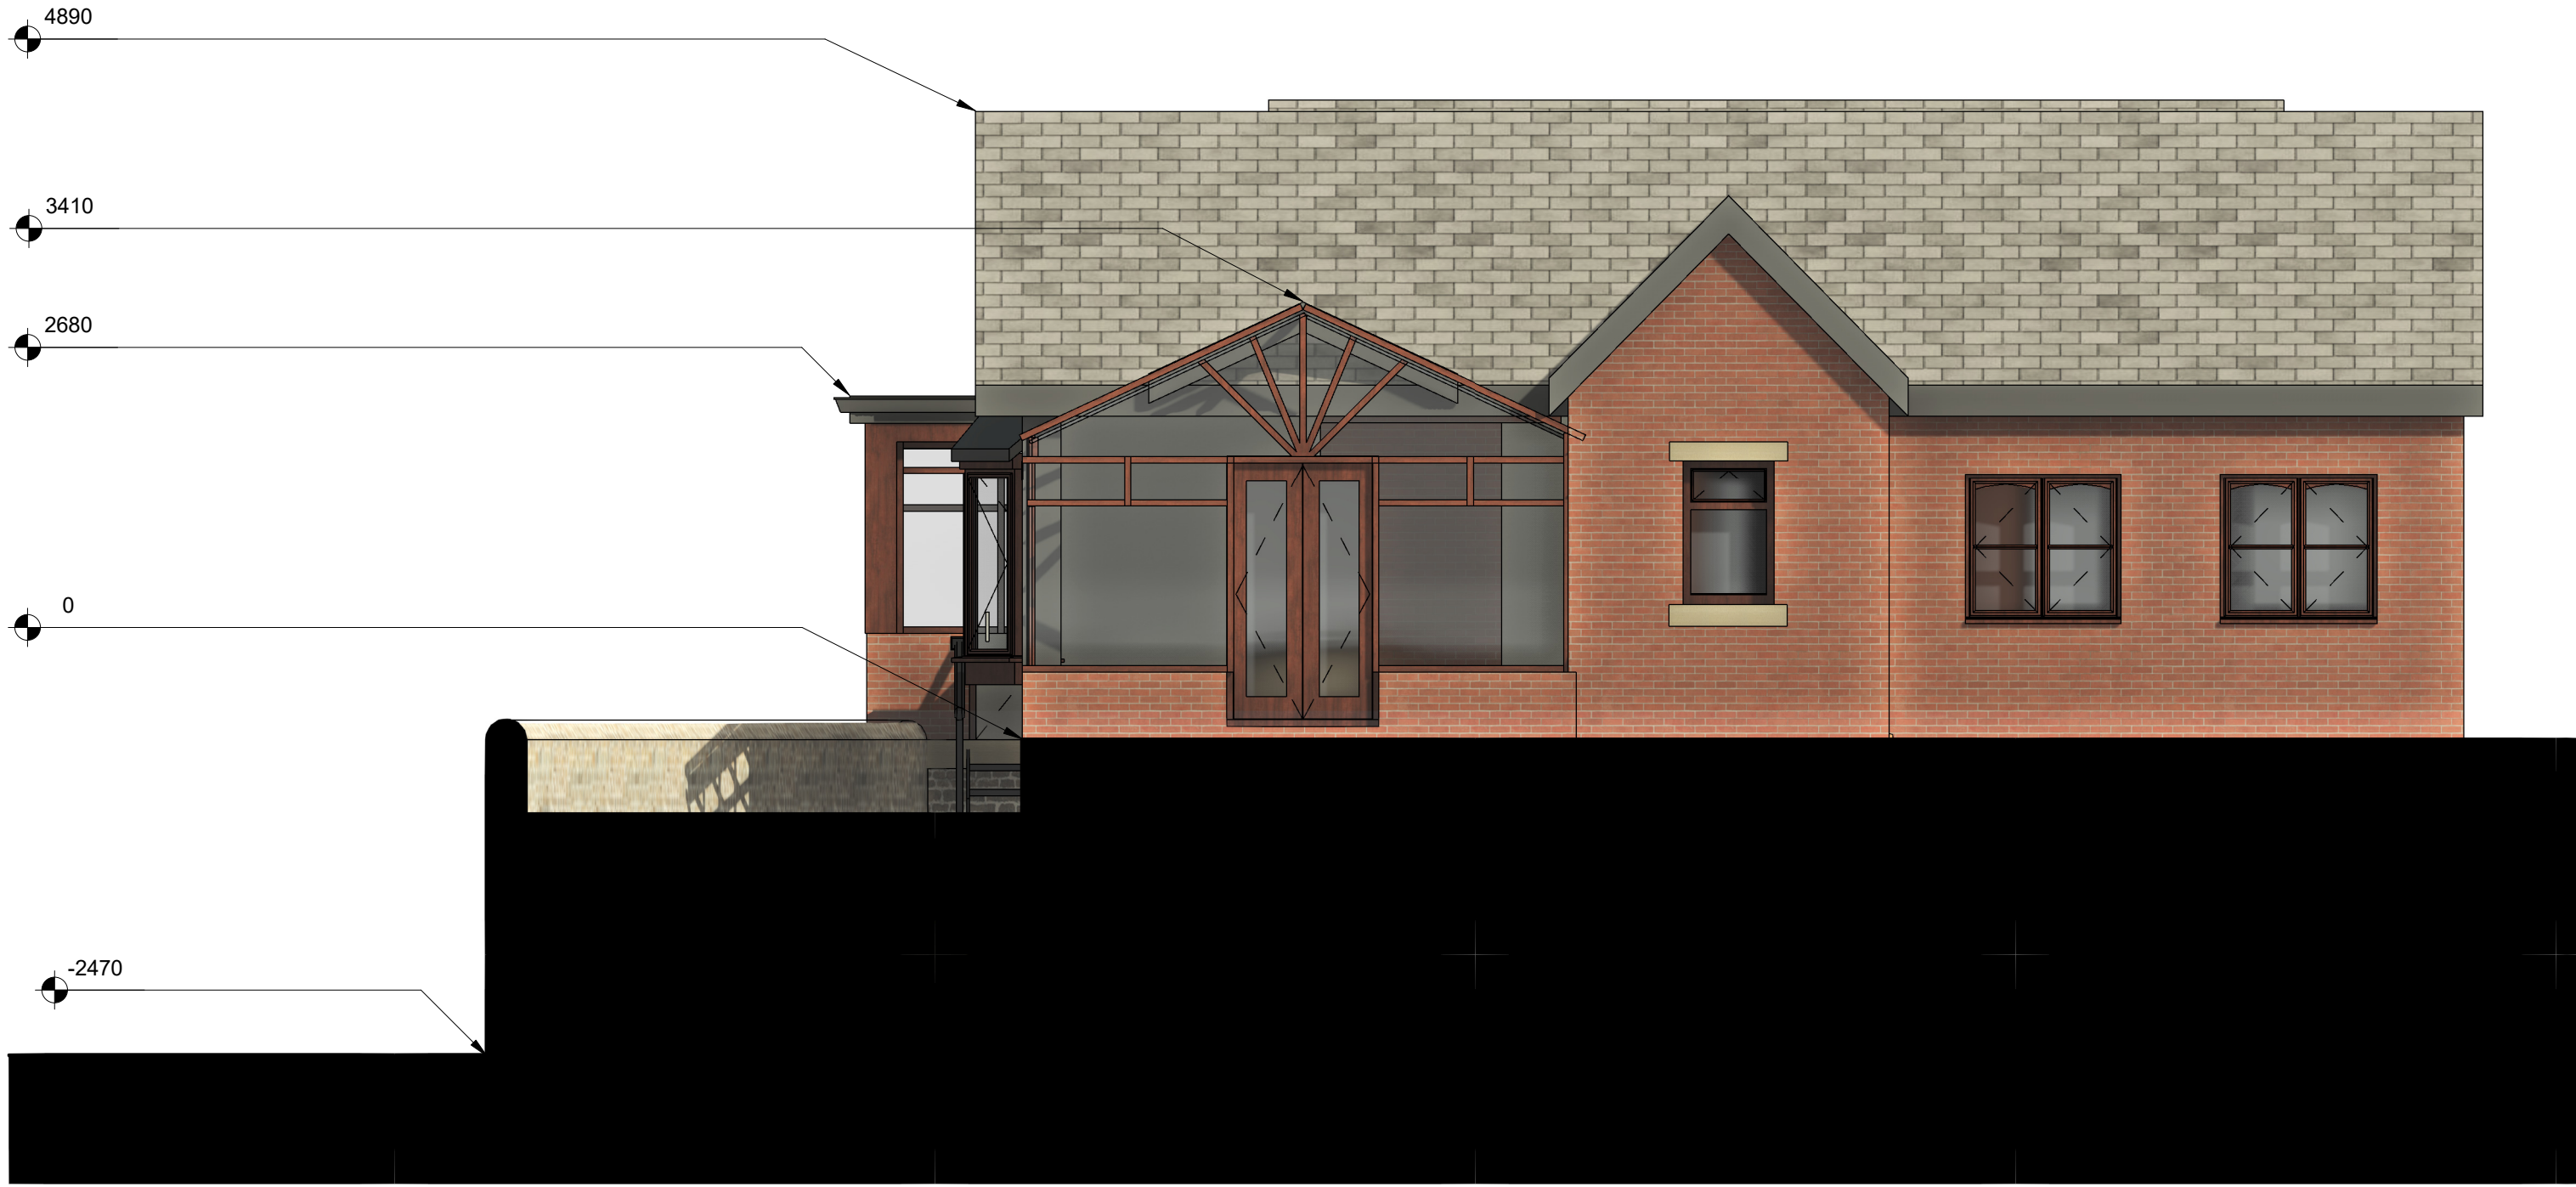

1 PROPOSED SOUTH
1 : 50



2 PROPOSED WEST
1 : 50

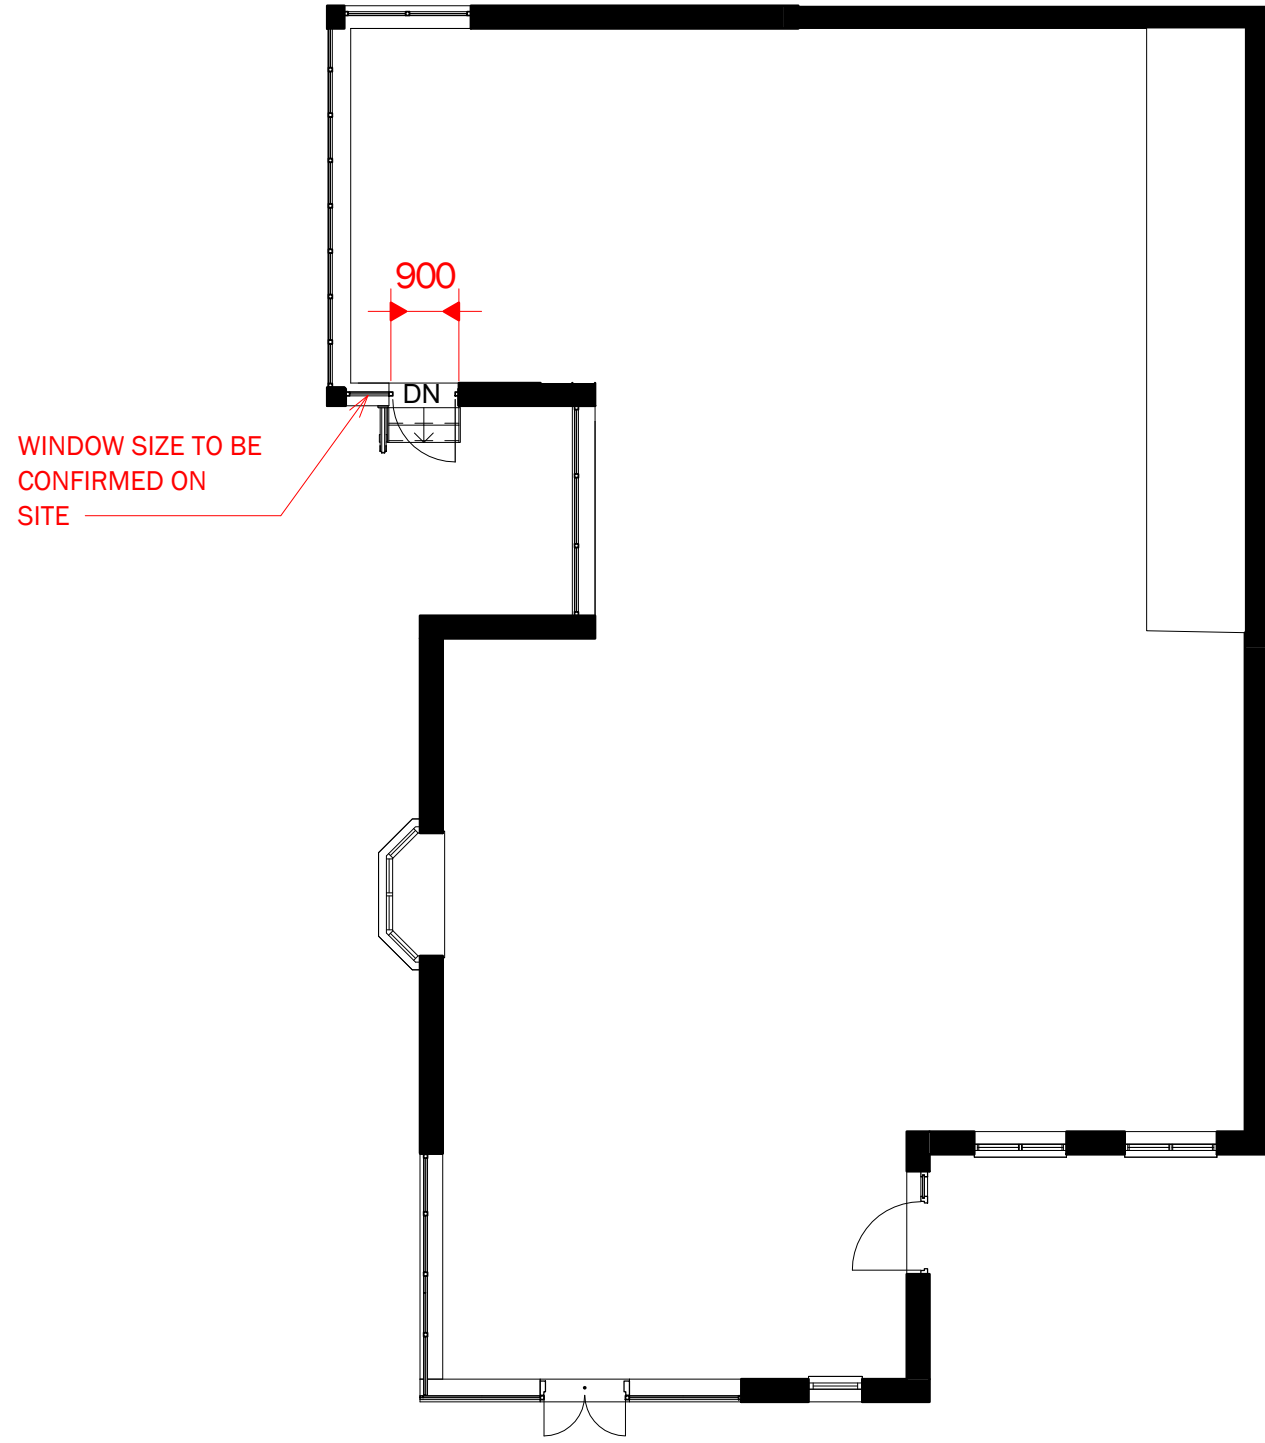

3 0 PROPOSED GROUND FLOOR
1 : 100



4 3D View 1

Peter Hitchen
Architects

Marathon House
The Sidings Business Park
Whalley, BB7 9SE

01254 823 885

www.peterhitchenarchitects.co.uk

NOTES:

No.	Description	Date

CLIENT:

ALASTAIR FORREST & RAYMOND
ROBINSON

PROJECT:

NEW DOOR TO 1 THE OLD
COACH HOUSE, WISWELL
LANE, WHALLEY,
LANCASHIRE, BB7 9AF

SHEET:

PROPOSED PLANS &
ELEVATIONS

Project number PHA/500

Date 02/11/2020

Drawn by RH

Checked by PH

A1.3

Scale As indicated

Sheet size A1