

**Notes**

Copyright in all documents and drawings prepared by the Architect and any work executed from these documents and drawings shall, unless otherwise agreed, remain the property of the Architect.

Do not Scale off this drawing.

All dimensions to be checked on site and any discrepancies to be referred to the Architect before proceeding.

All levels to be checked on site.

All discrepancies between information shown on the drawing and information in the specification to be referred to the Architect prior to proceeding.

All omissions to be referred to the Architect prior to proceeding.








All component sizes and references to be checked prior to ordering of materials.

Positions of existing drainage runs to be confirmed prior to proceeding and drains checked as necessary.

All relevant boundary positions to be checked prior to proceeding.

Planning permission is beyond the Architect's control and no guarantee that it will be granted can be given.

**Amendments**

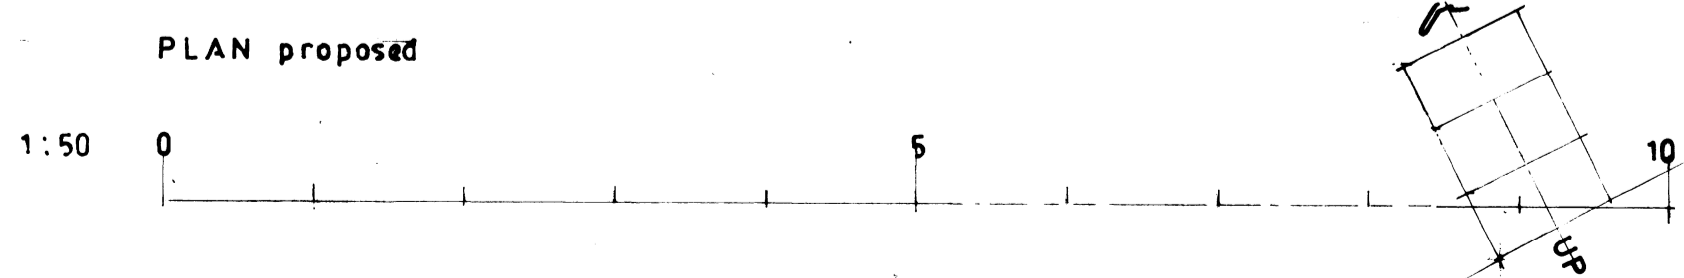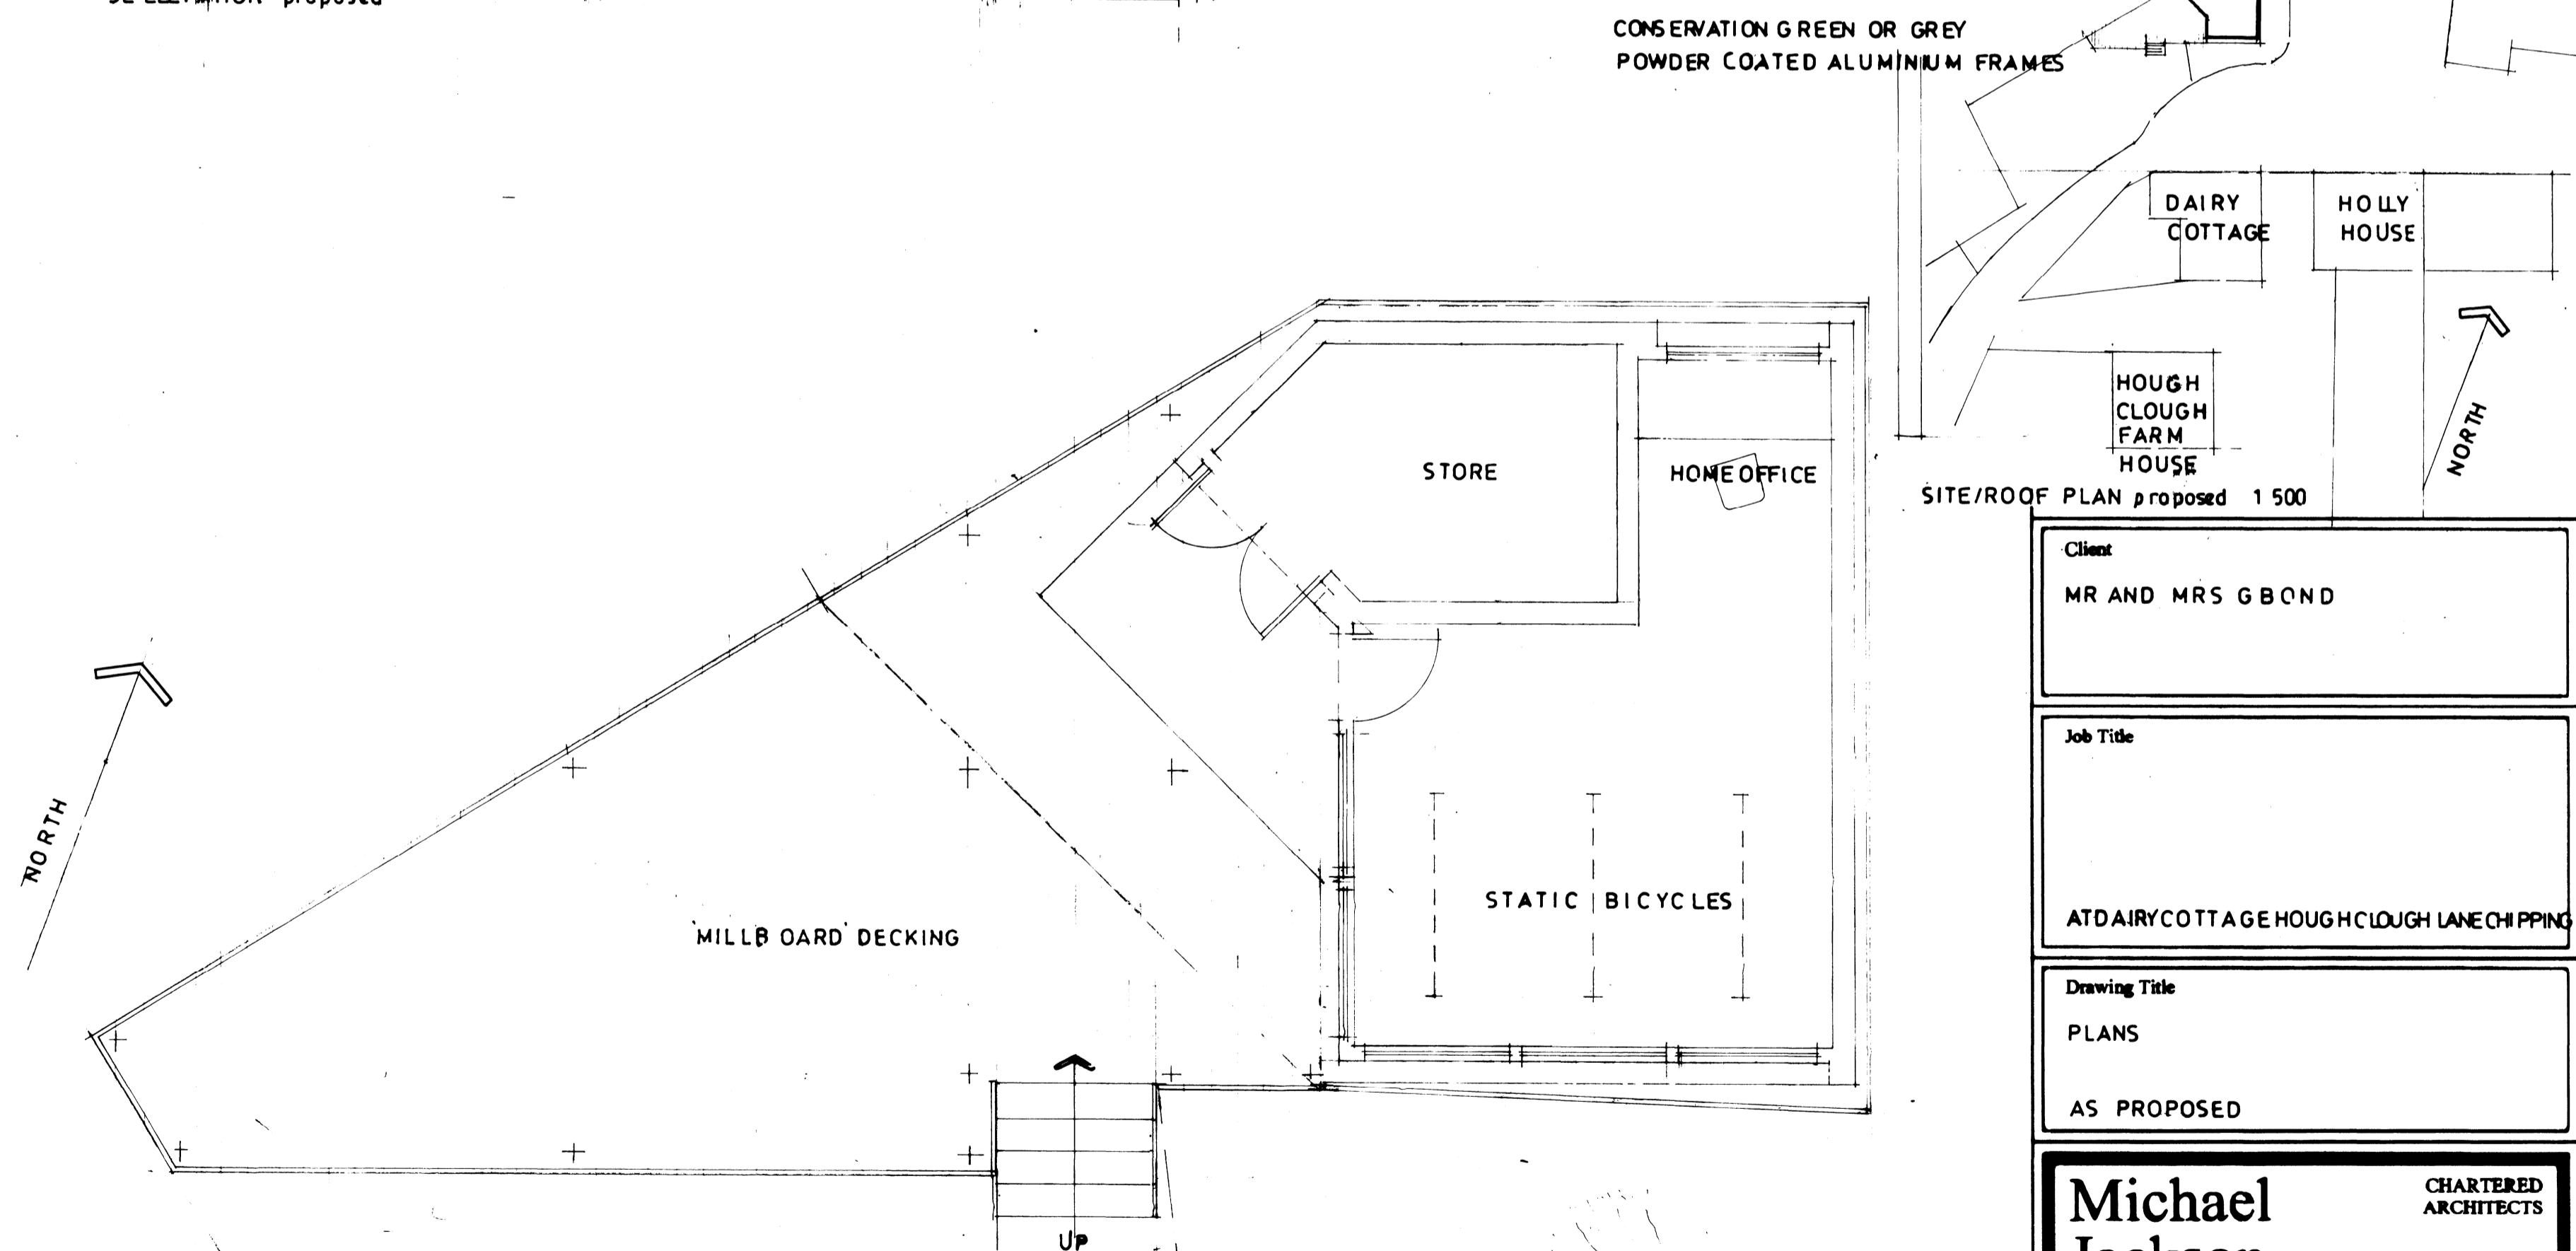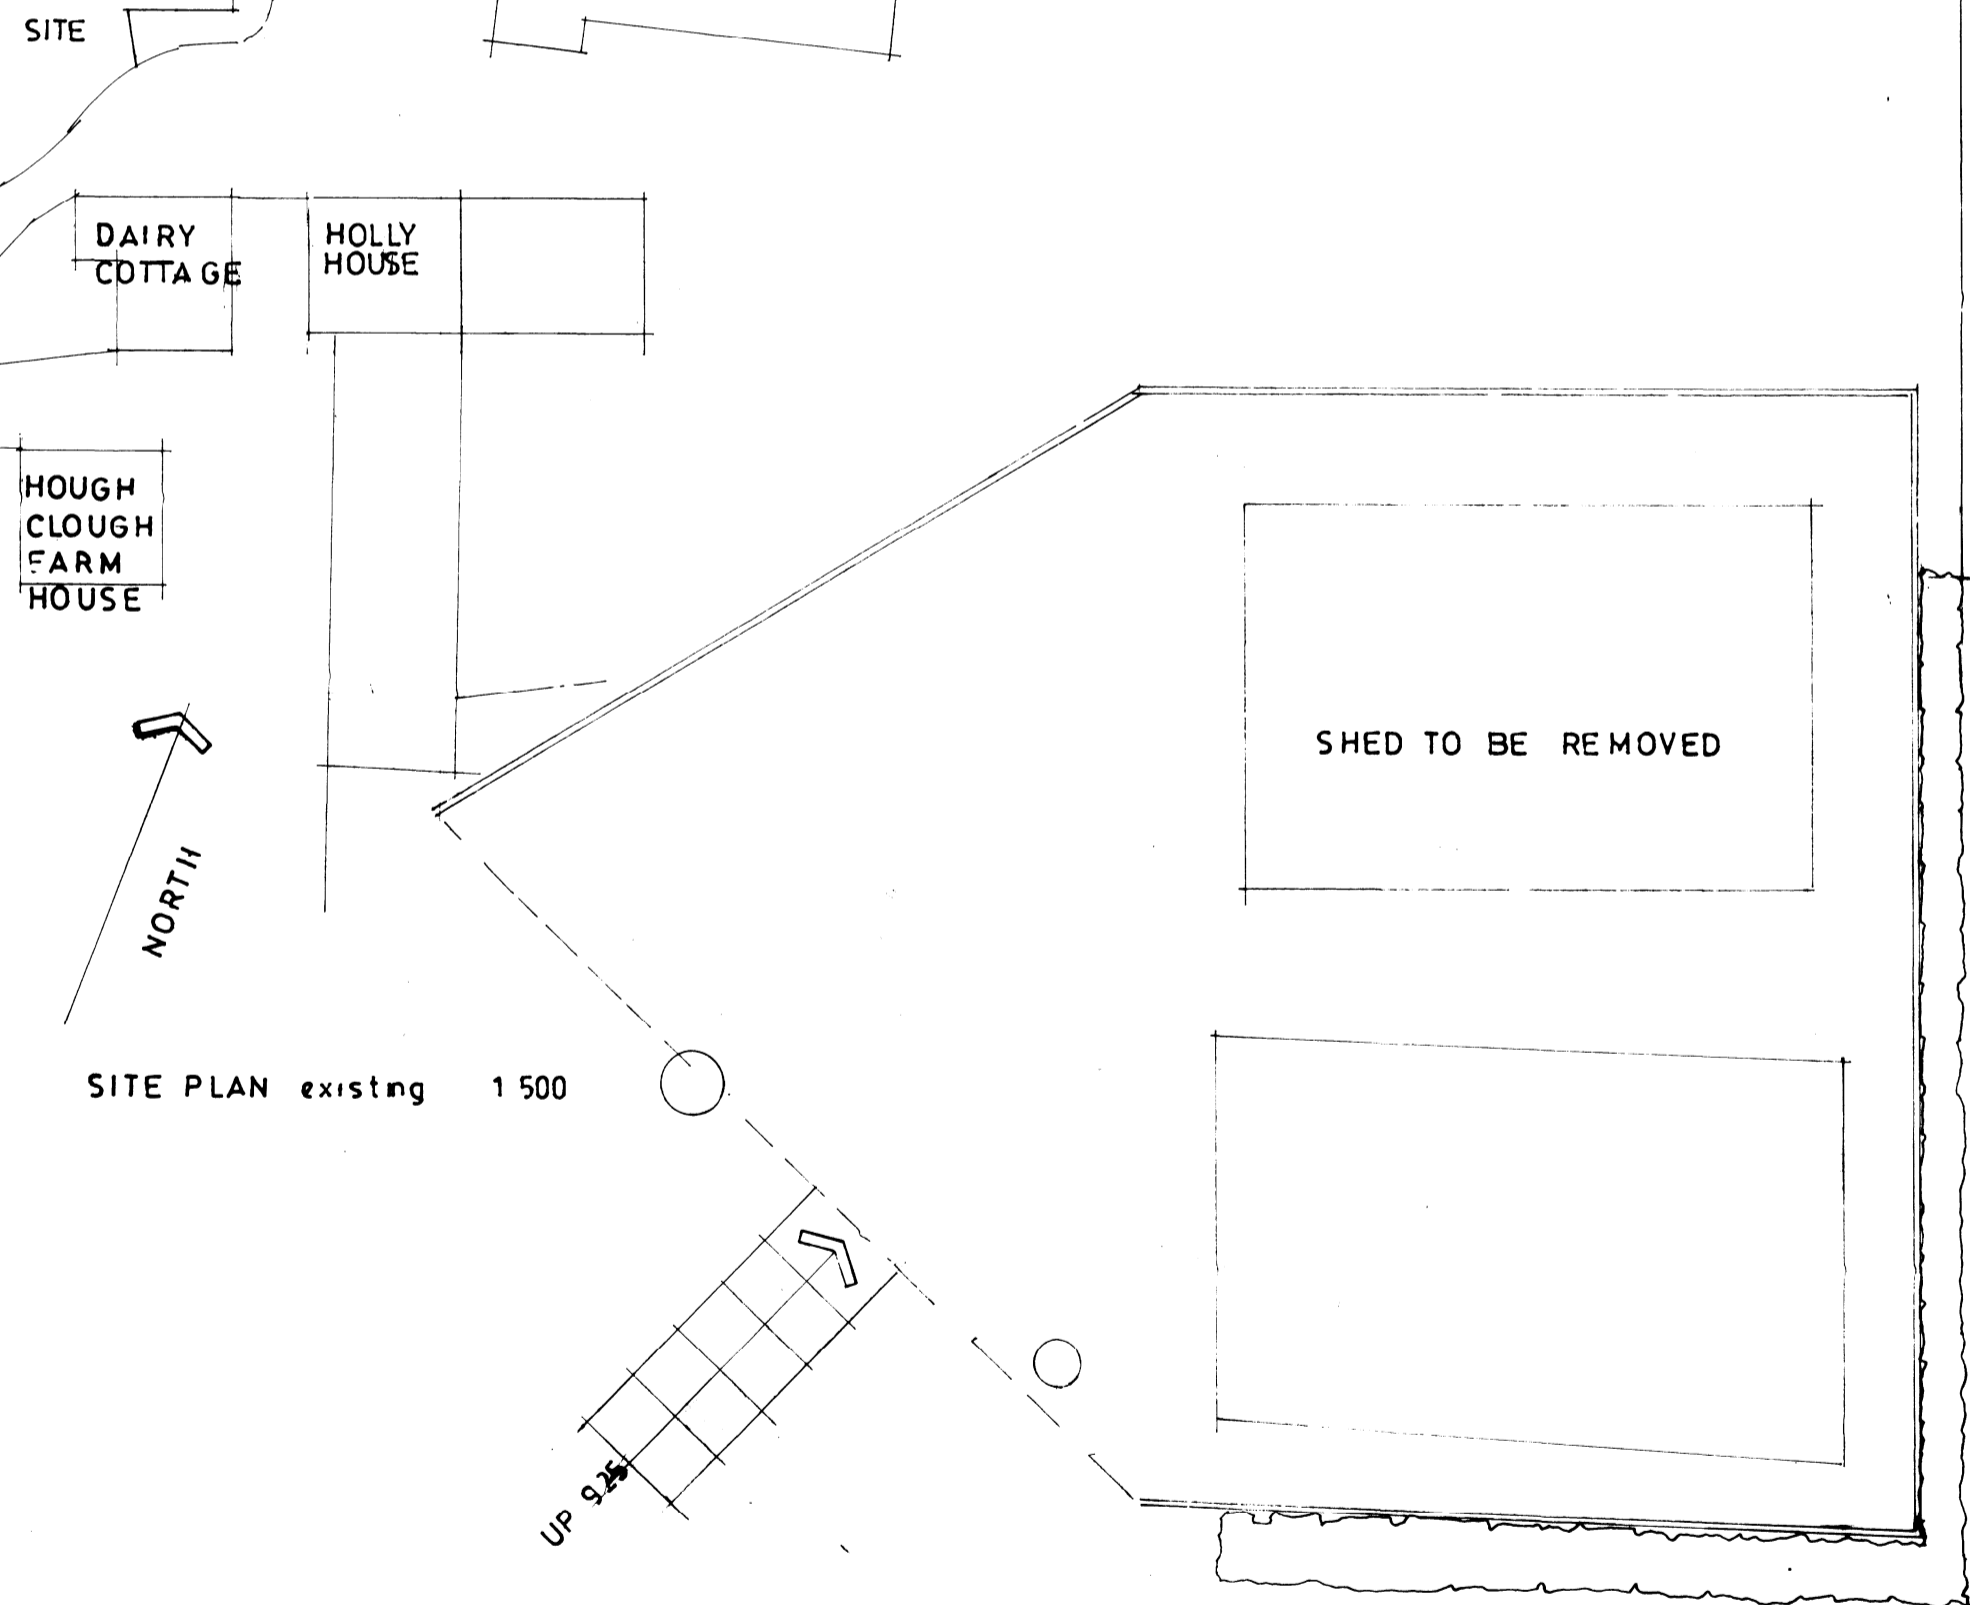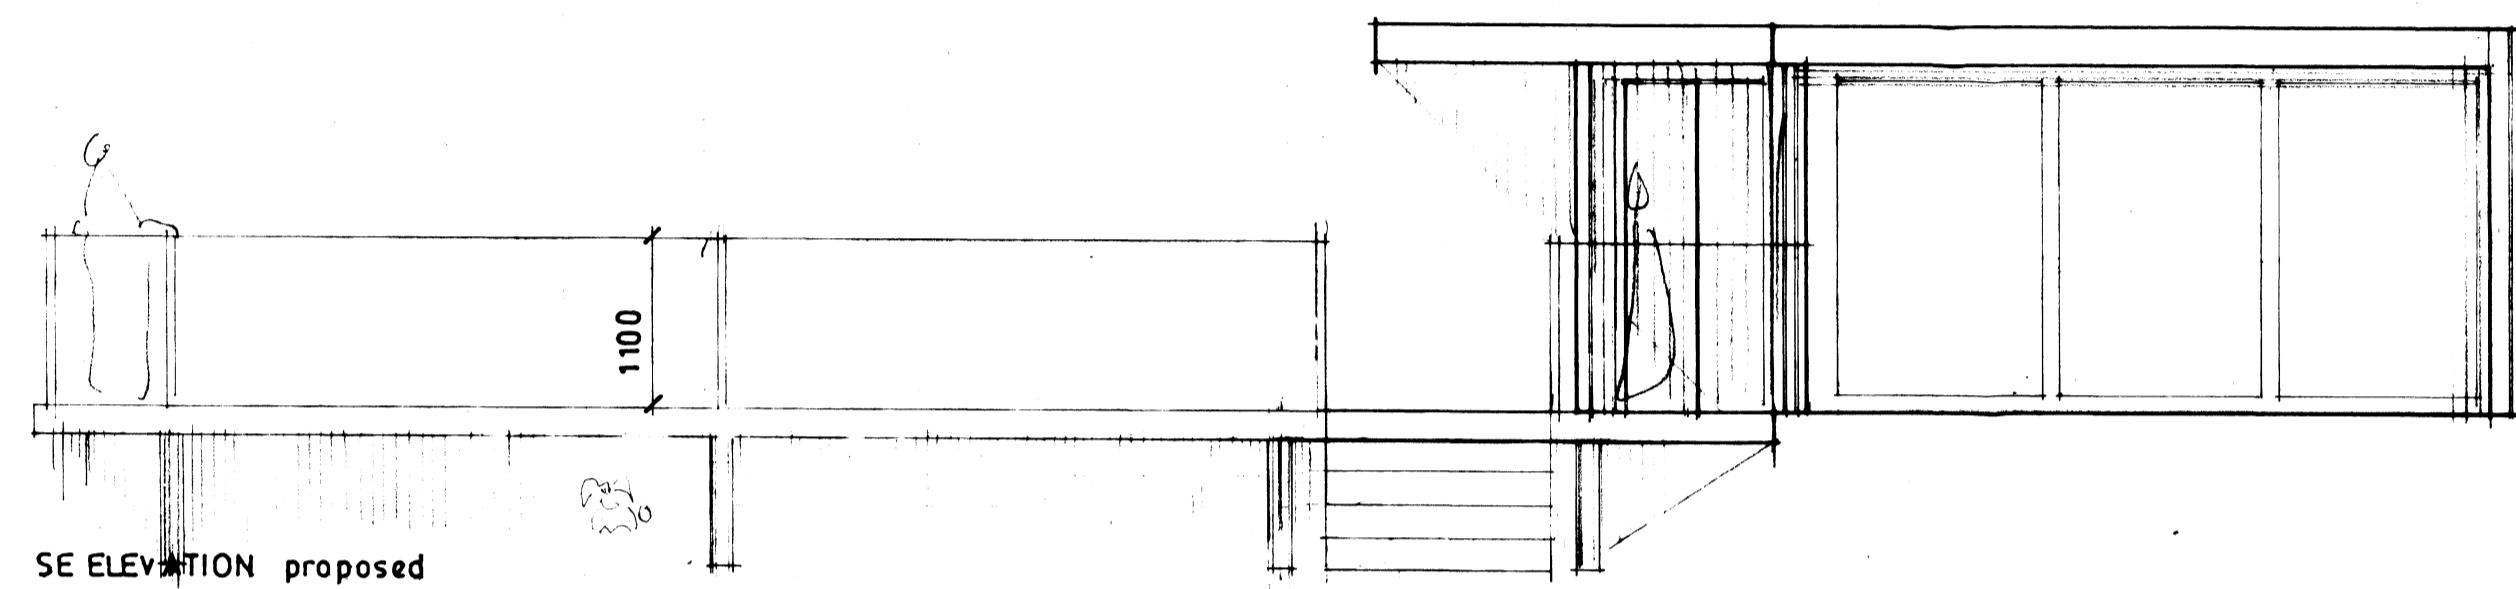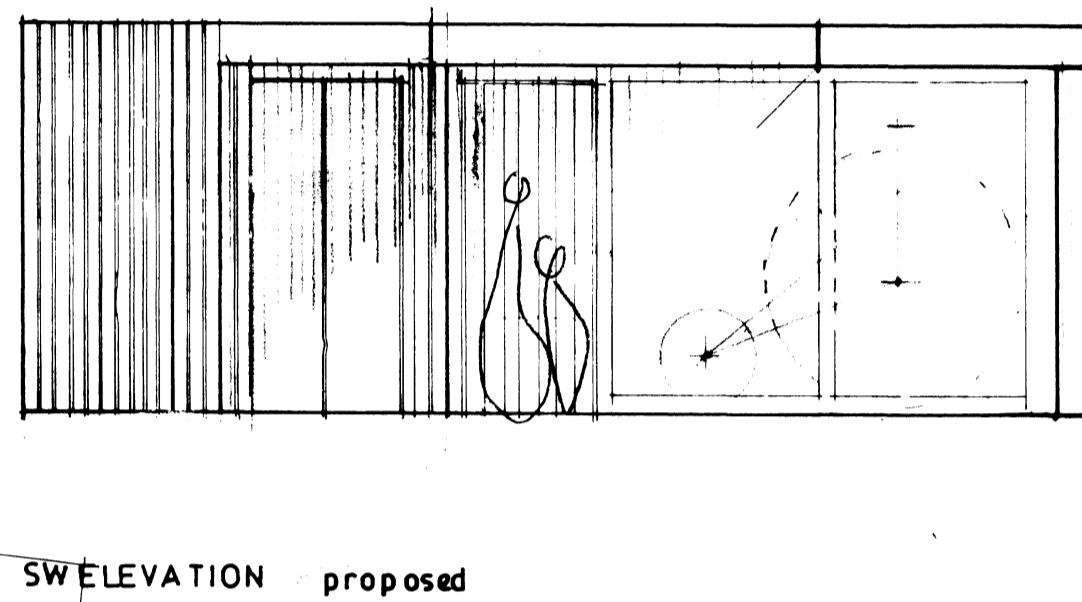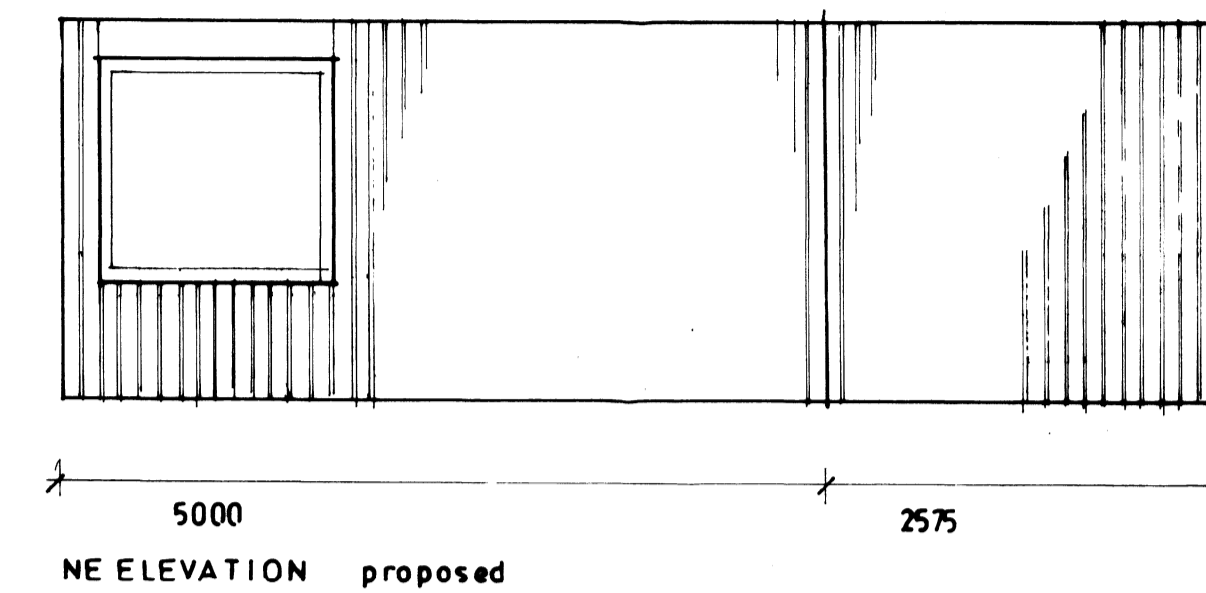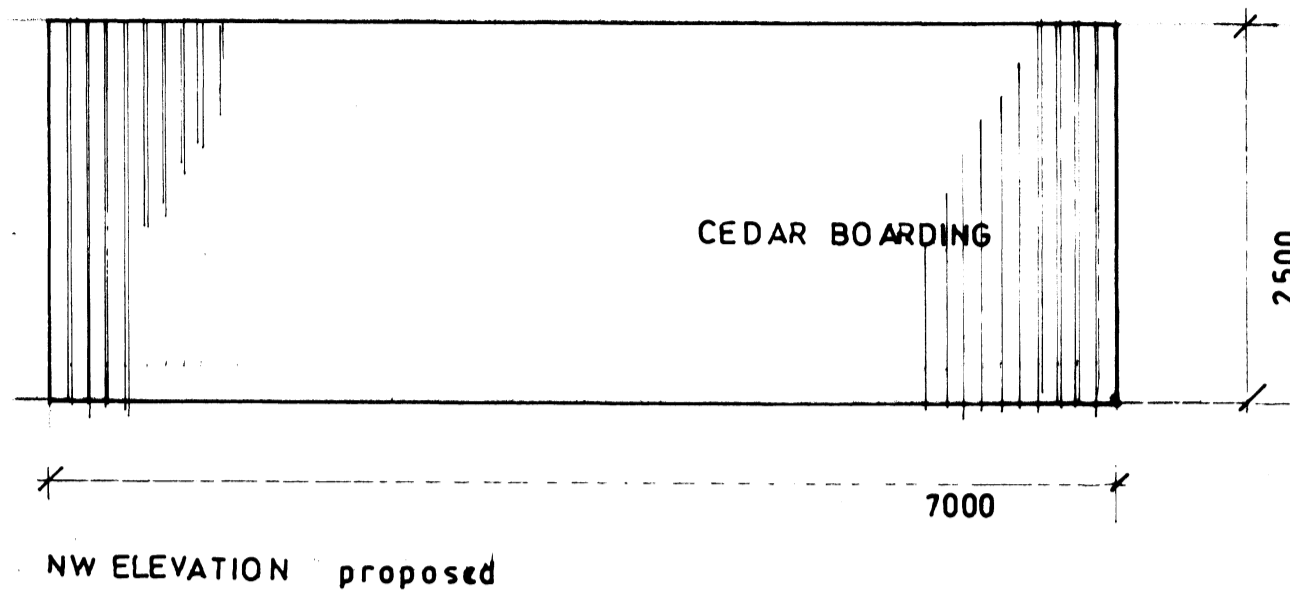

Client  
MR AND MRS G BOND

Job Title  
AT DAIRY COTTAGE HOUGH CLOUGH LANE CHIPPING

Drawing Title  
PLANS  
AS PROPOSED

**Michael Jackson** CHARTERED ARCHITECTS  
Holly Cottage  
223 Preston Road  
Grimsburgh  
Preston  
Lancs  
PR2 5JR  
Tel: 01772 653420

Scale 1:50	Date MAY 20	Drawn MMJ
---------------	----------------	--------------

Dwg. No. 2022/1	Rev. A
--------------------	-----------