

NOTES:




EXISTING NORTH WEST

1 : 50



EXISTING NORTH EAST

1 : 50

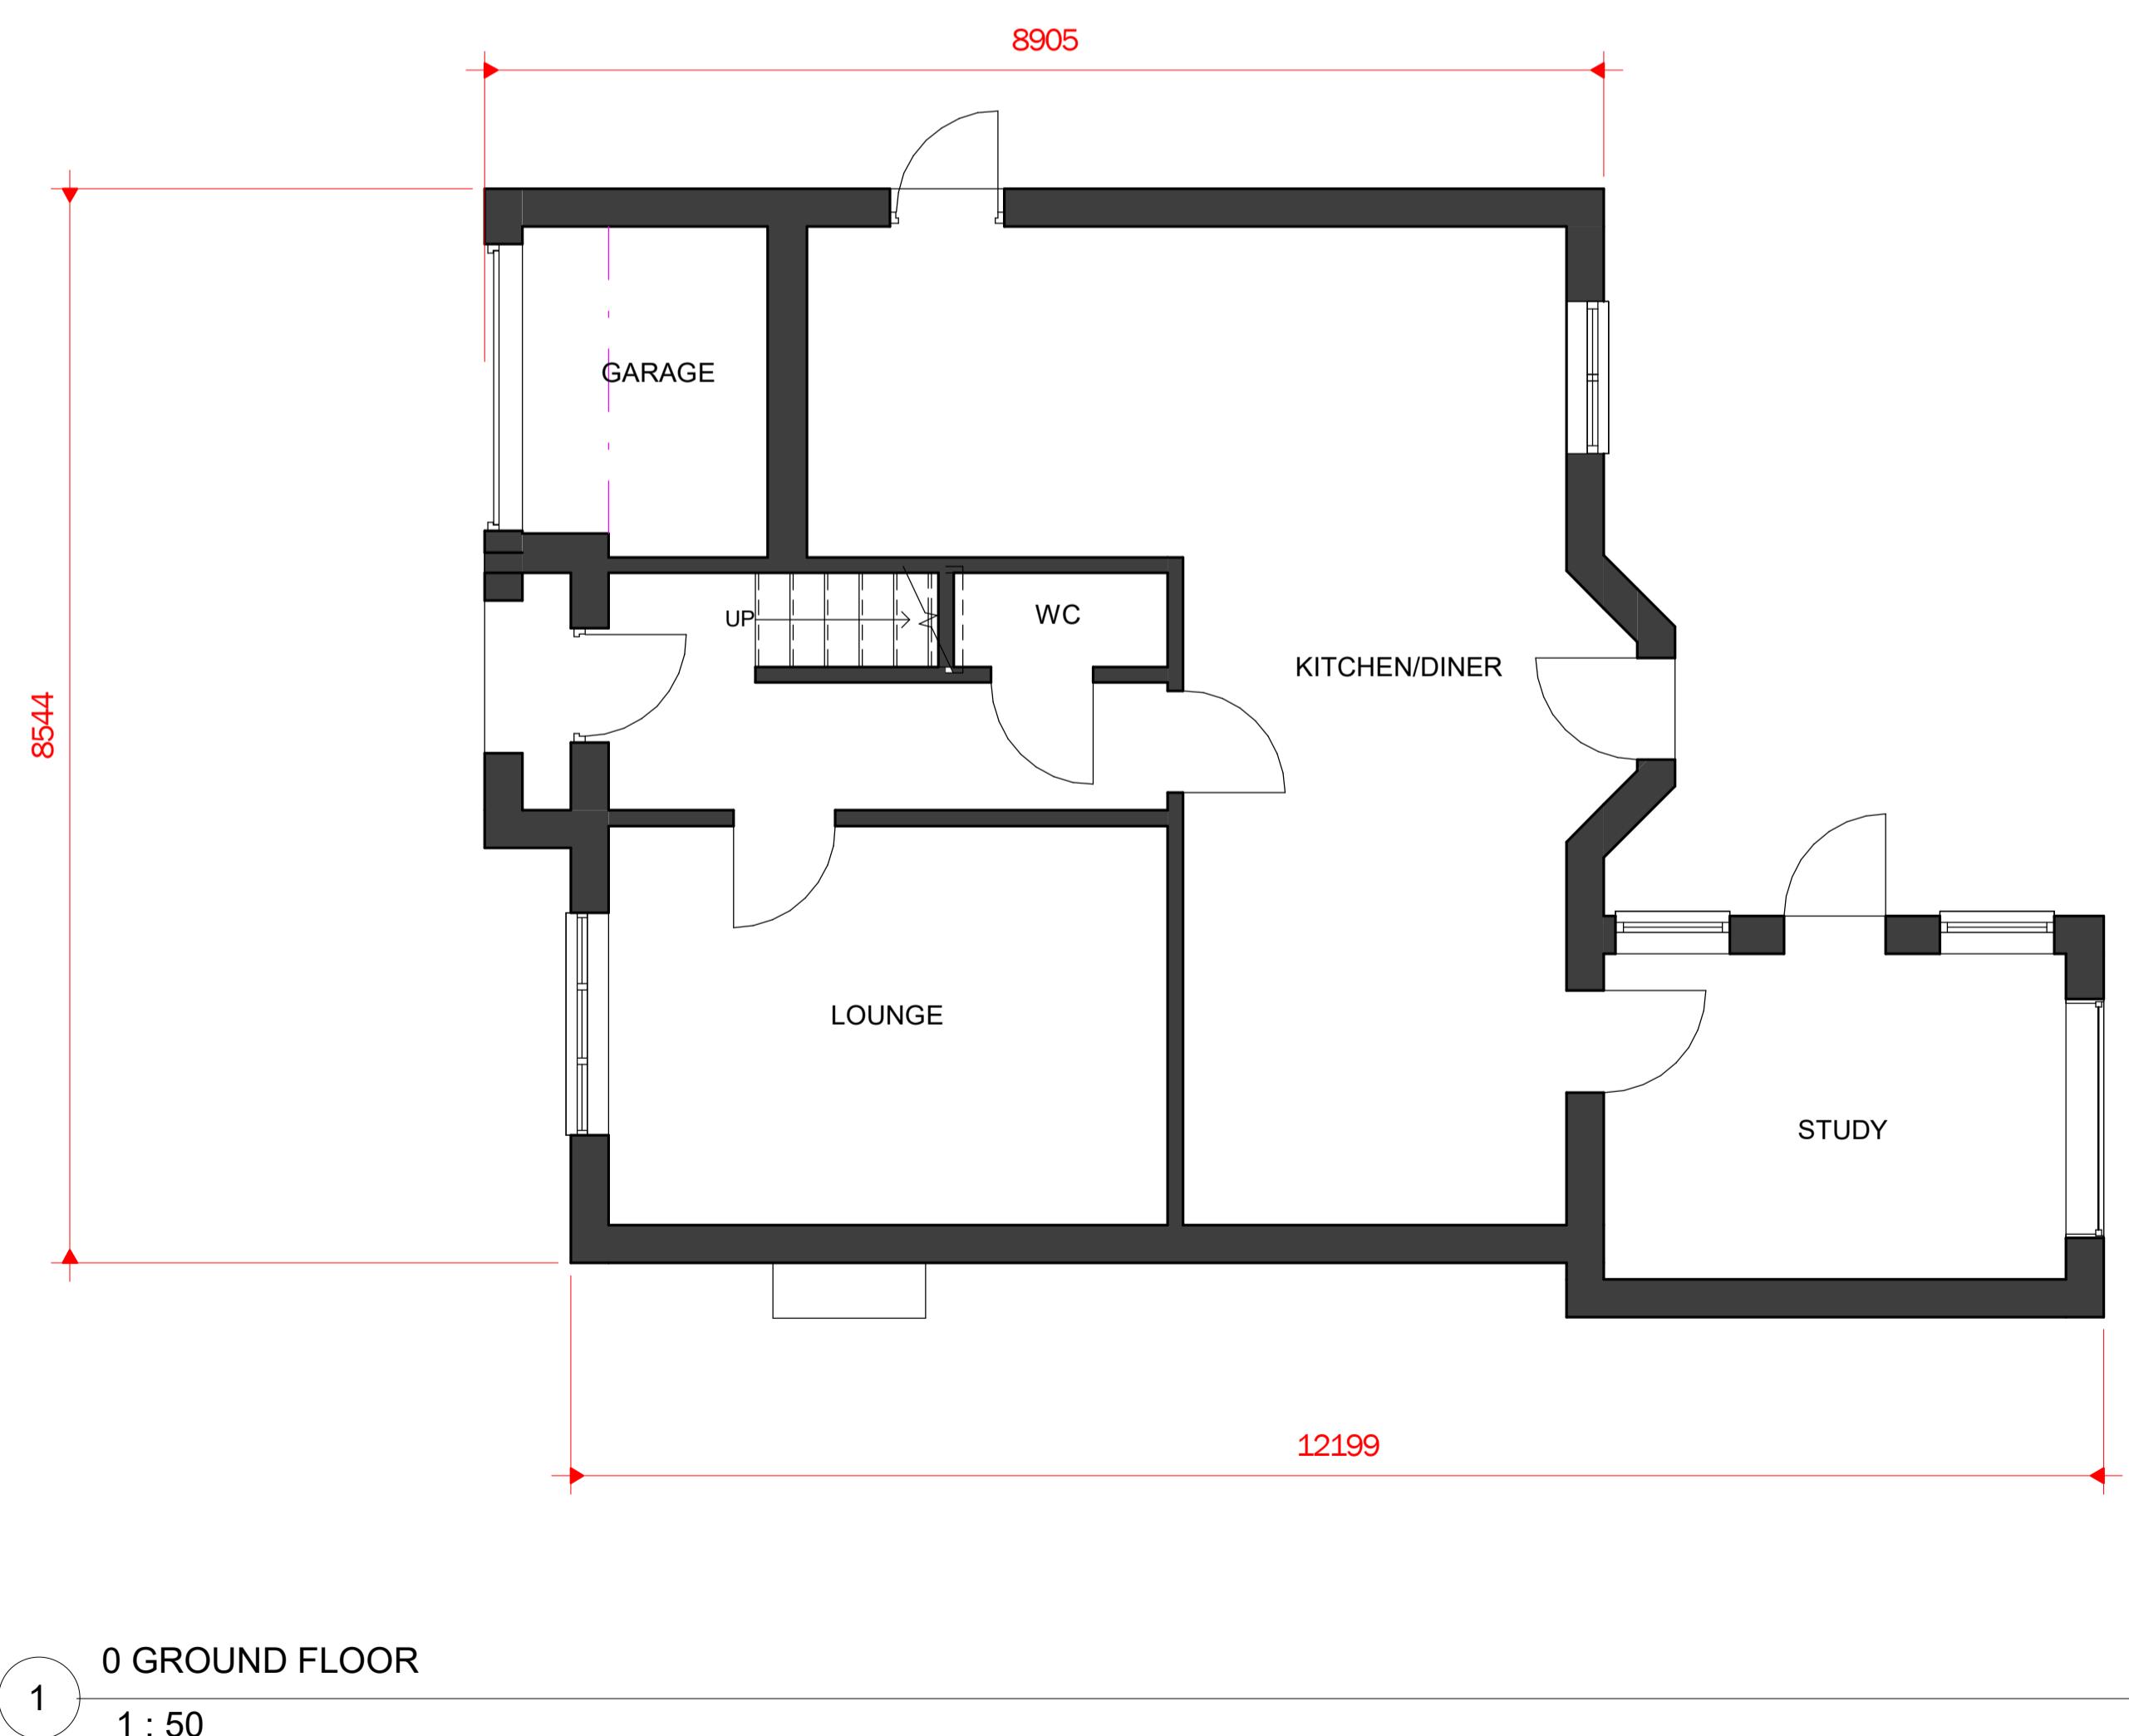

0 GROUND FLOOR

1 : 50



EXISTING SOUTH EAST

1 : 100

EXISTING SOUTH WEST

1 : 100

No. Description Date

CLIENT:  
MR & MRS TURNER

PROJECT:  
23 PENDLE DRIVE

Sheet:  
**EXISTING PLANS & ELEVATIONS**

Project number PHA/525

Date 04-11-2020

Drawn by SW

Checked by PH

**A103**

Scale As indicated

Sheet size A1