





PROPOSED NORTH WEST



PROPOSED NORTH EAST
4 1 : 50

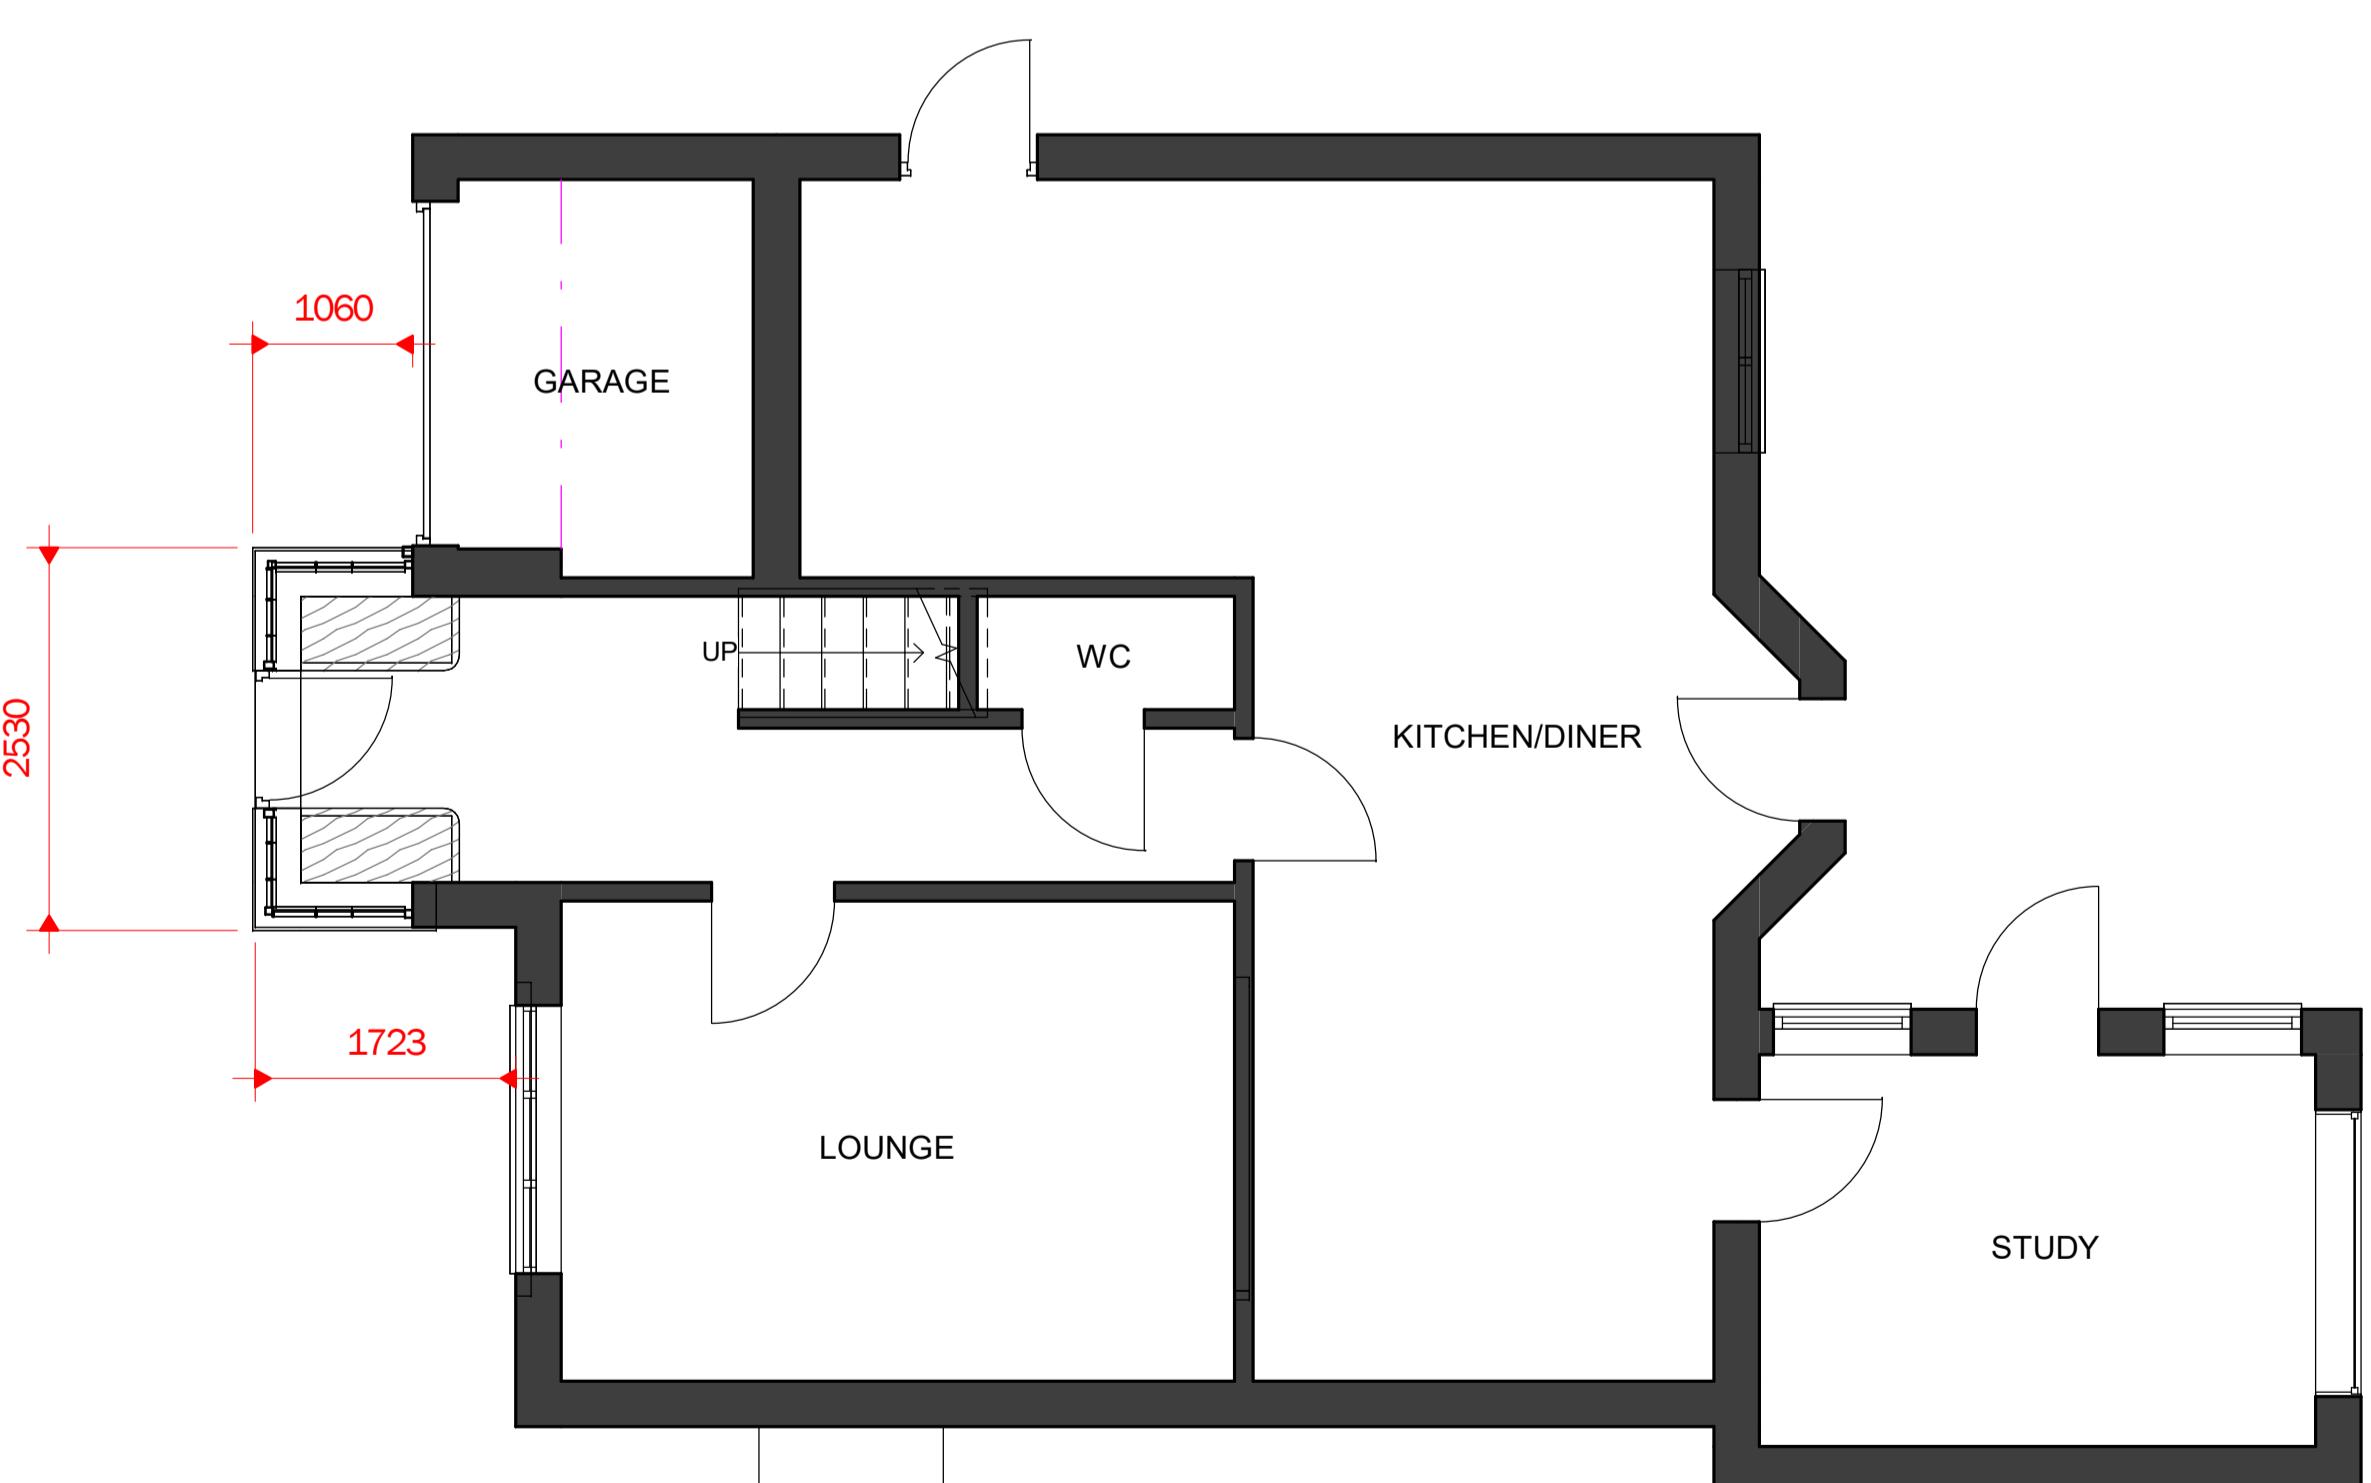

0 PROPOSED GROUND FLOOR

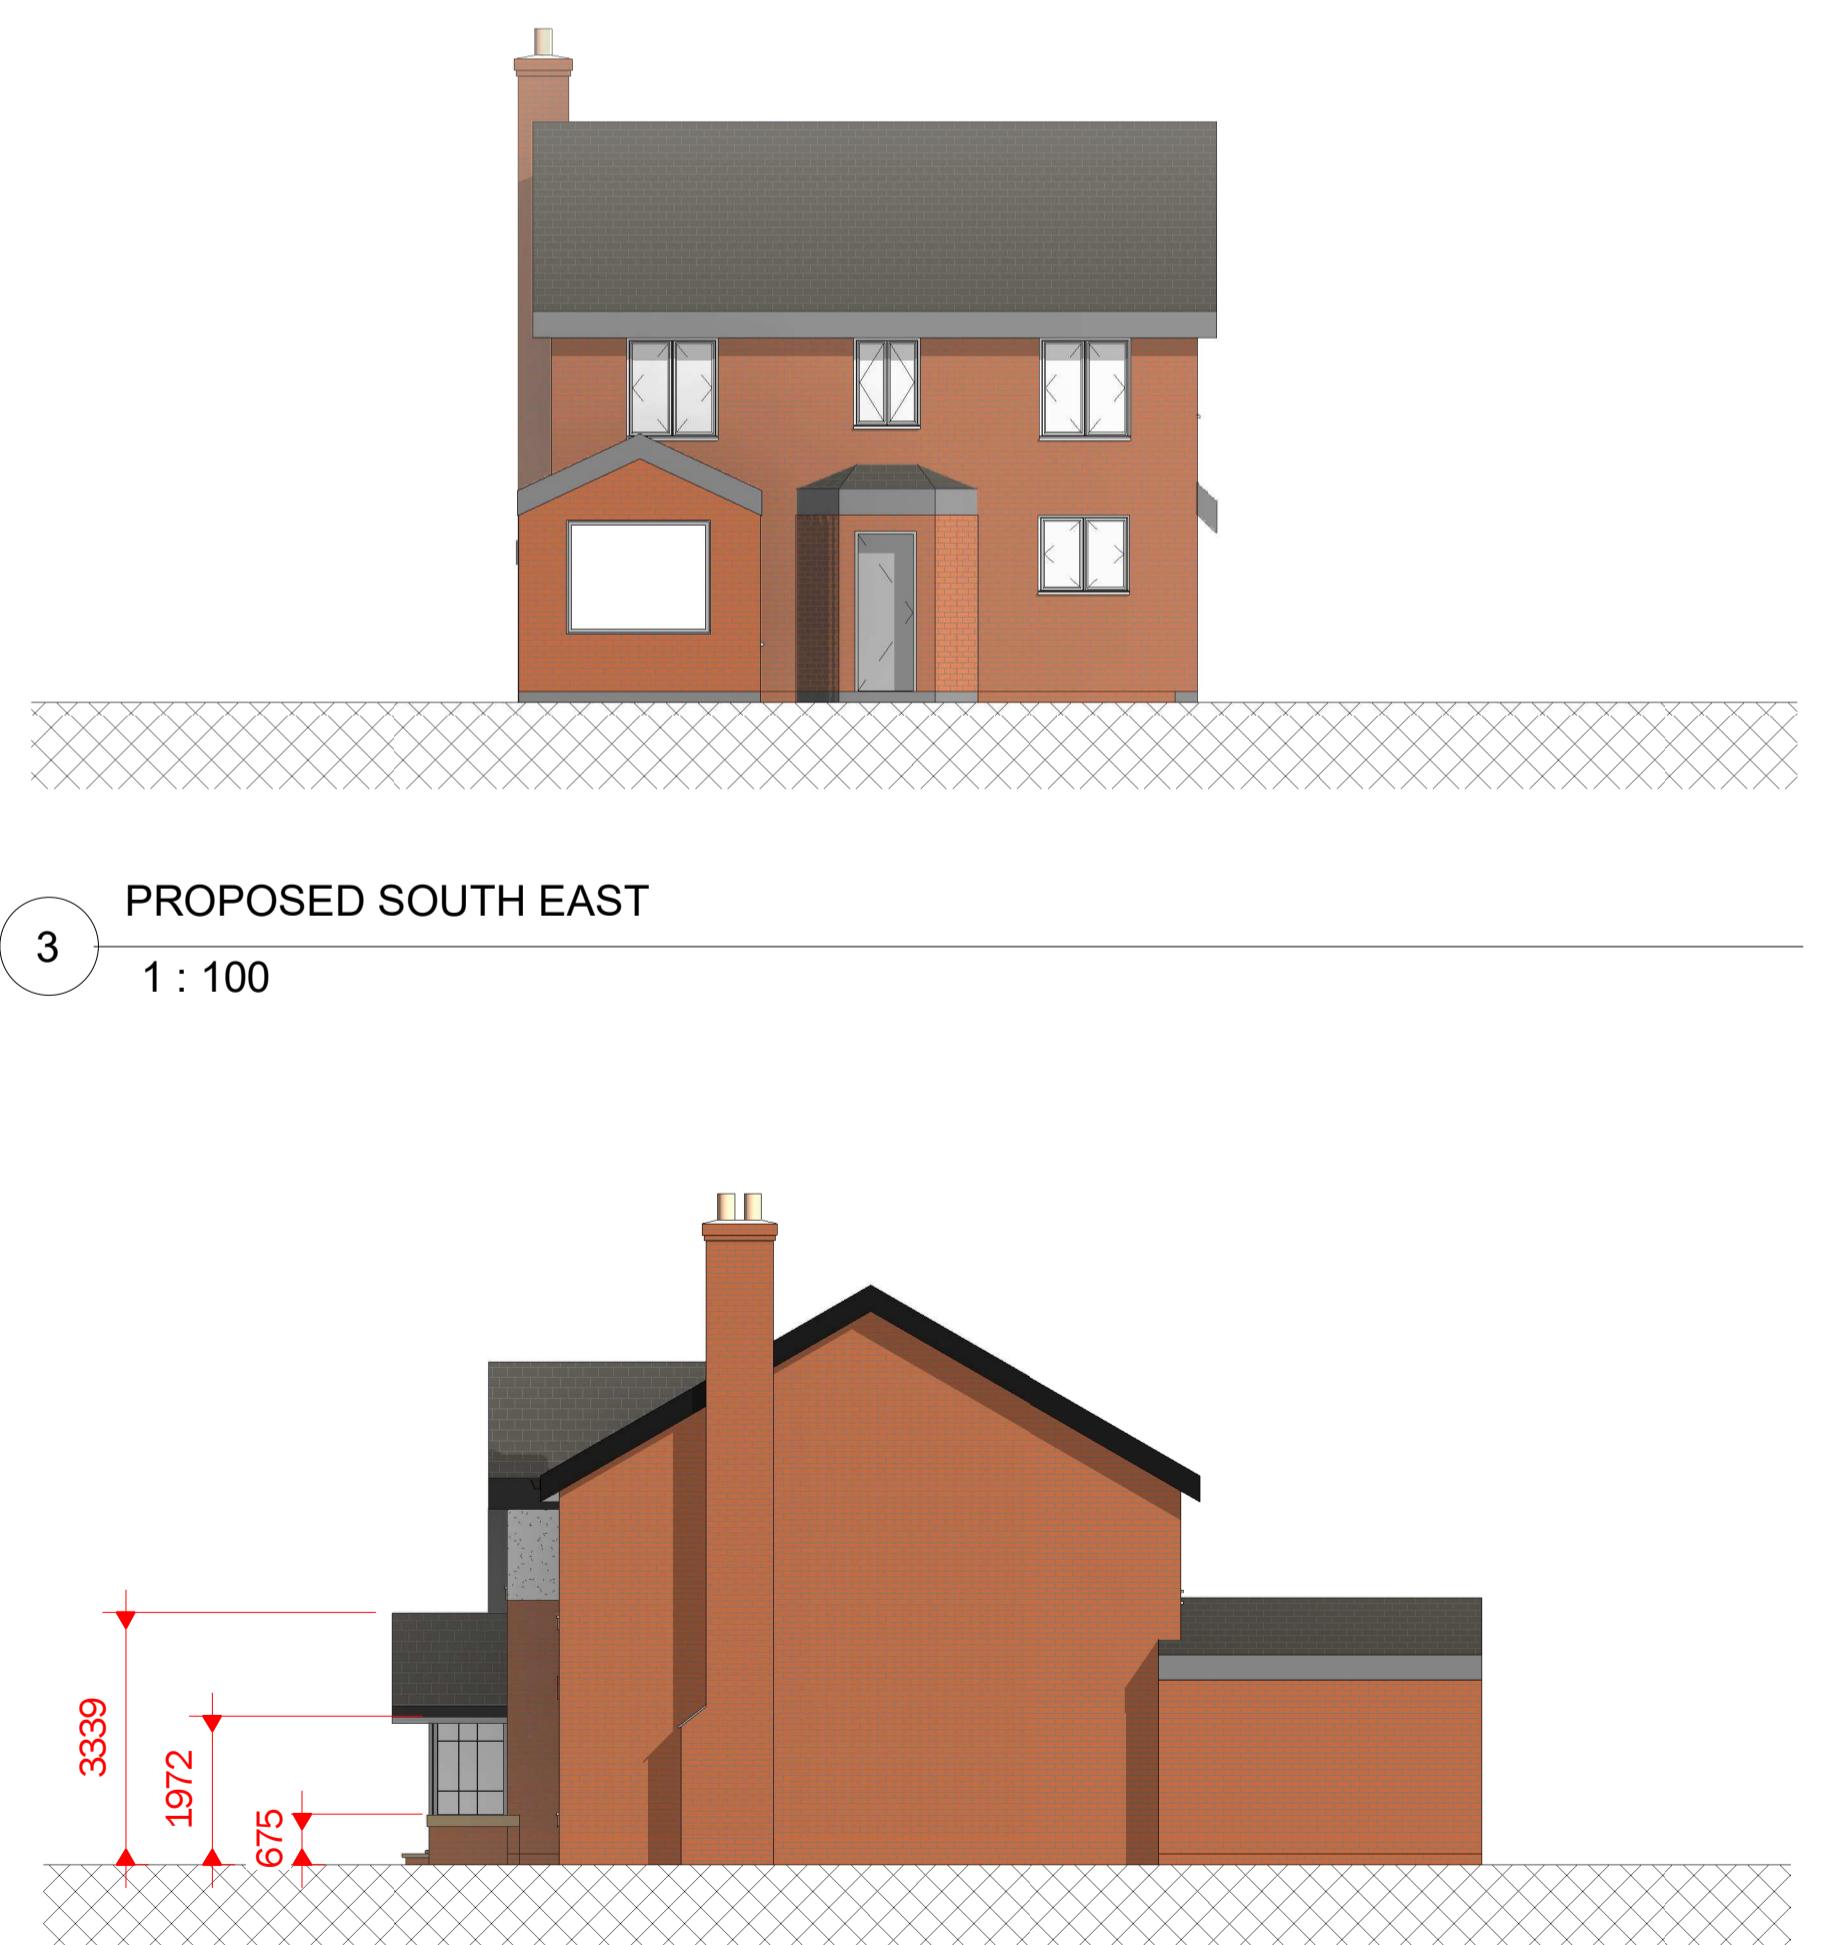

PROPOSED SOUTH WEST

Peter Hitchen Architects

Marathon House
The Sidings Business Park
Whalley, BB7 9SE

01254 823 885

www.peterhitchenarchitects.co.uk

NOTES:

CLIENT:
MR & MRS TURNER

PROJECT:

SHEET:
**PROPOSED PLANS &
ELEVATIONS**

Project number: **DLA/505**

Date 21.10.2020

Drawn by: 

Charlotte  BU

Page 1 of 1

À 104

Scale As indicated

A104