



South

East

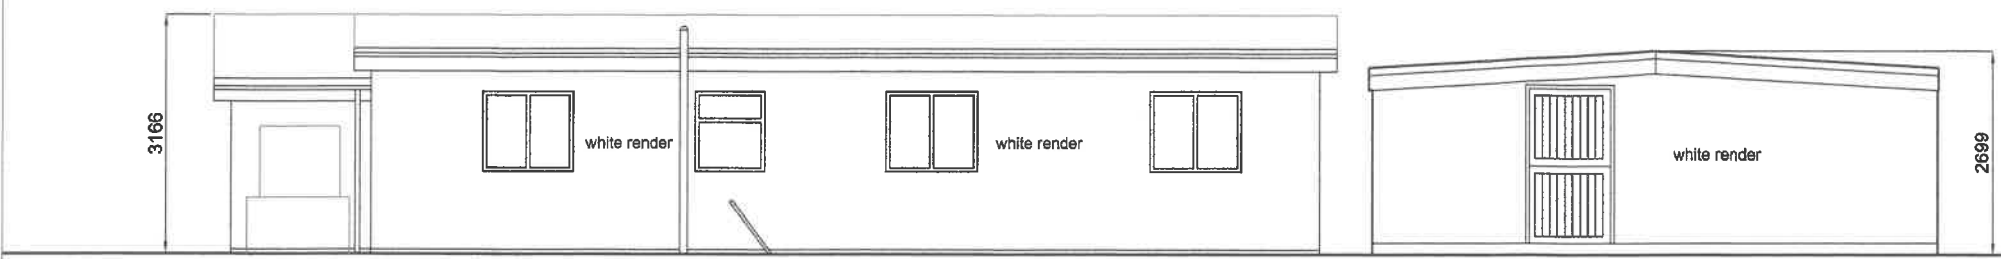

North

West

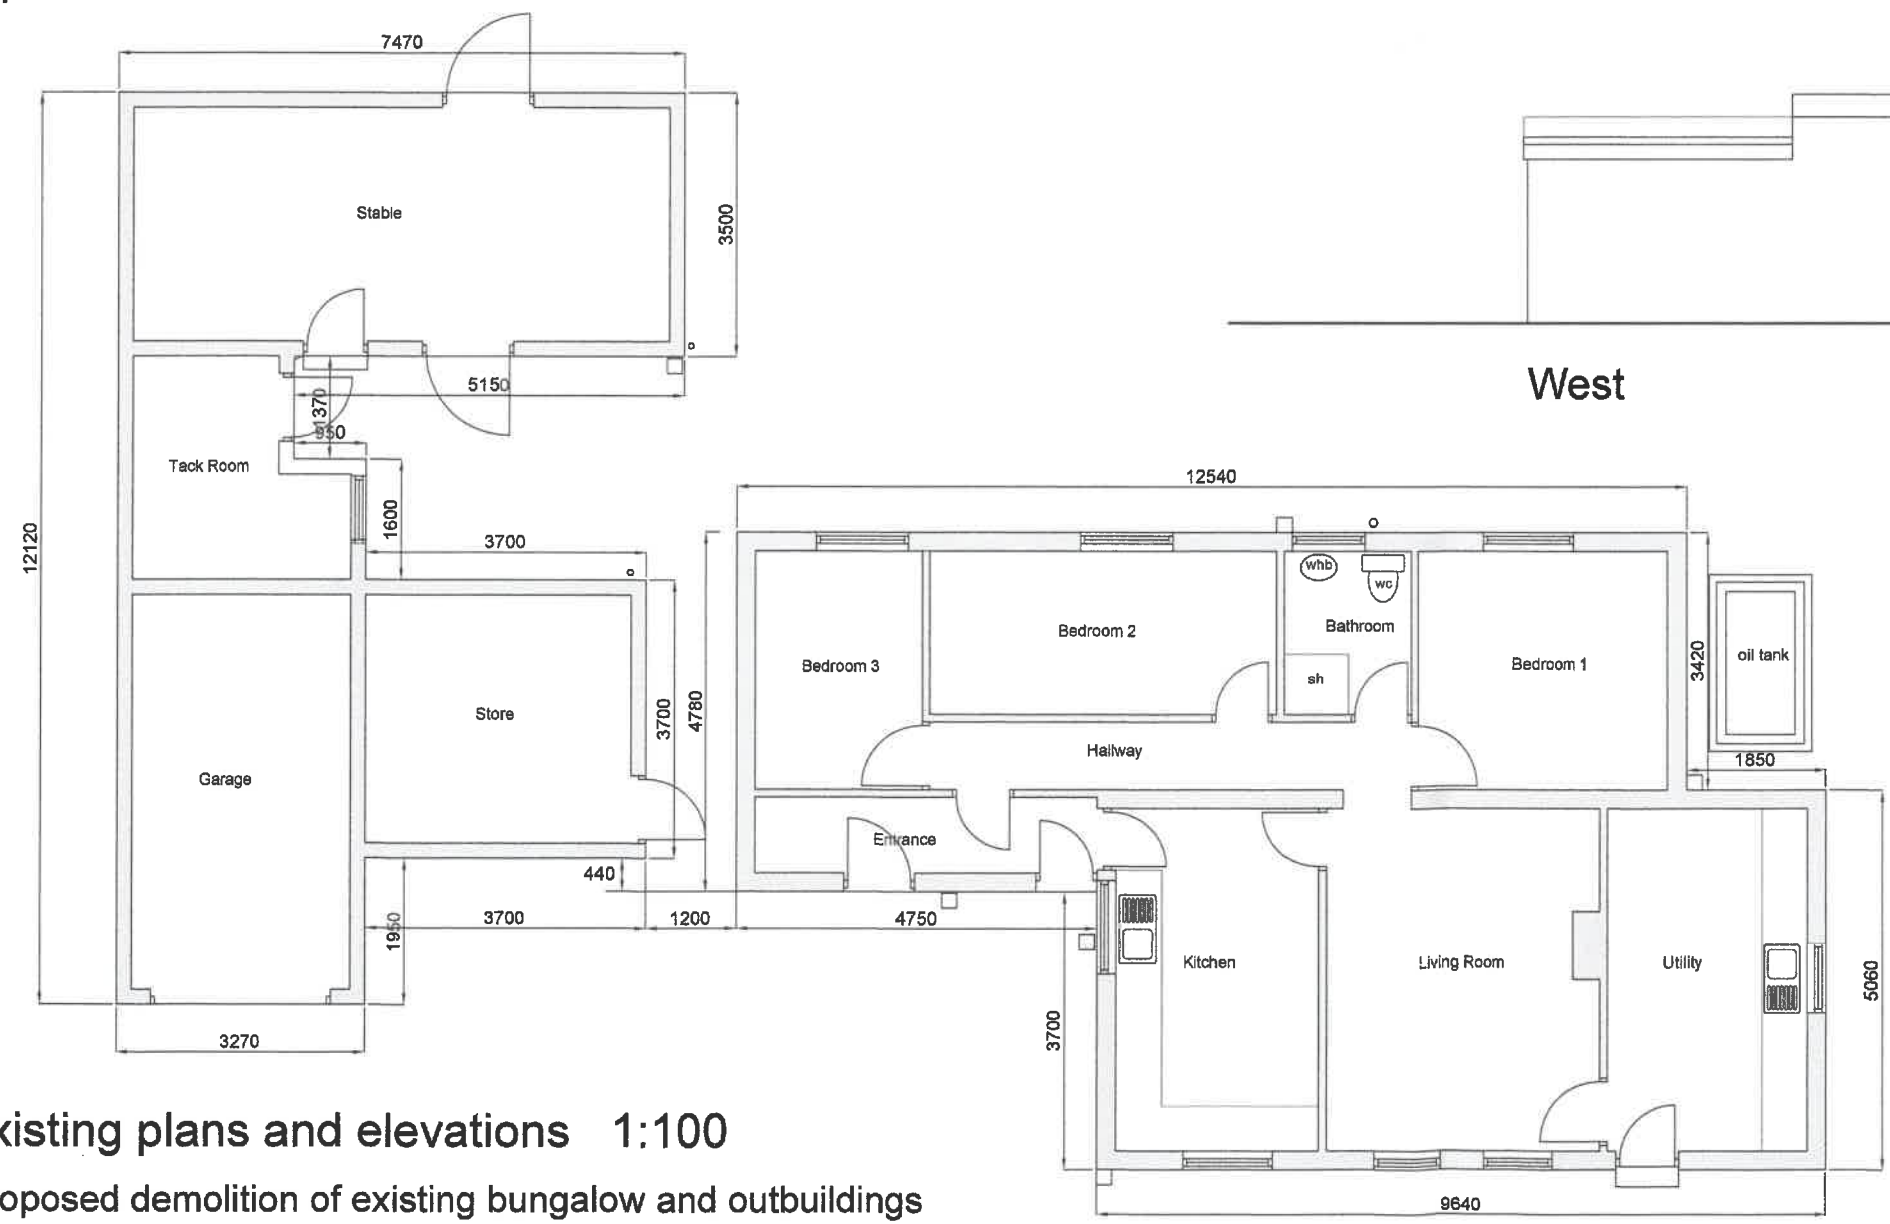

Existing external materials

- Roof built up felt on timber
- Walls mixture of painted weatherboarding and smooth white render
- Windows mixture of timber and pvcu in white
- Doors mainly painted timber
- Pedestrian areas mixture of concrete and tarmac

**existing plans and elevations 1:100**

Proposed demolition of existing bungalow and outbuildings  
and construction of new house and garage  
at Ashcroft, Mill Lane, Waddington BB7 3JJ  
For Mr R Watt

drawing no 006  
scale 1:100 at A3  
date October 2020  
drawn DC

septic tank 