



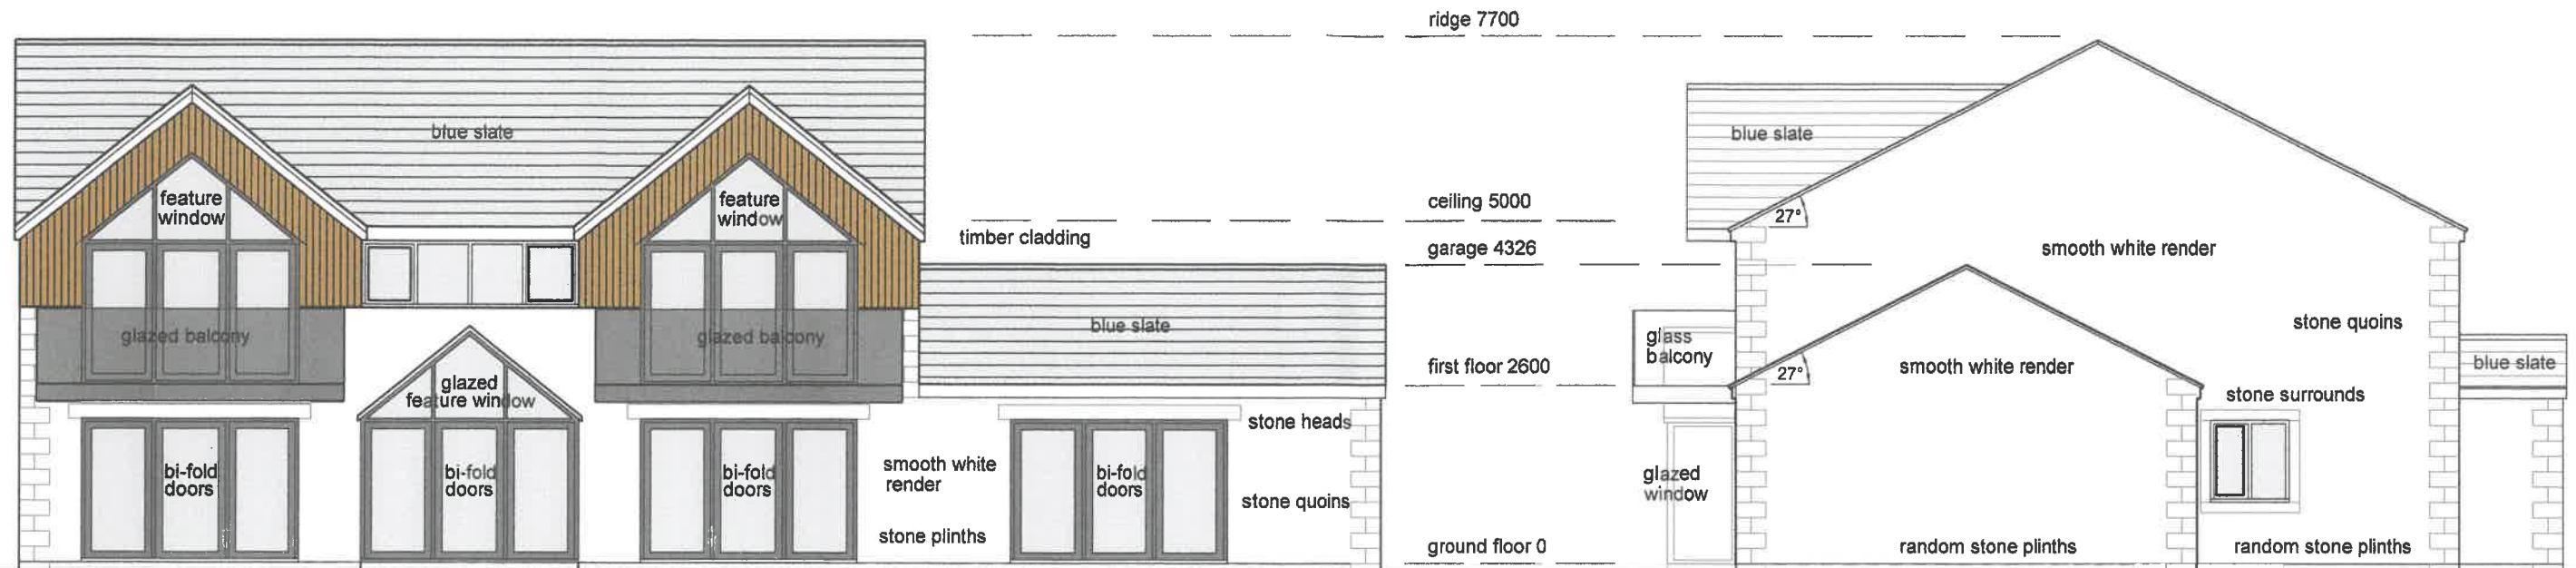

North

West

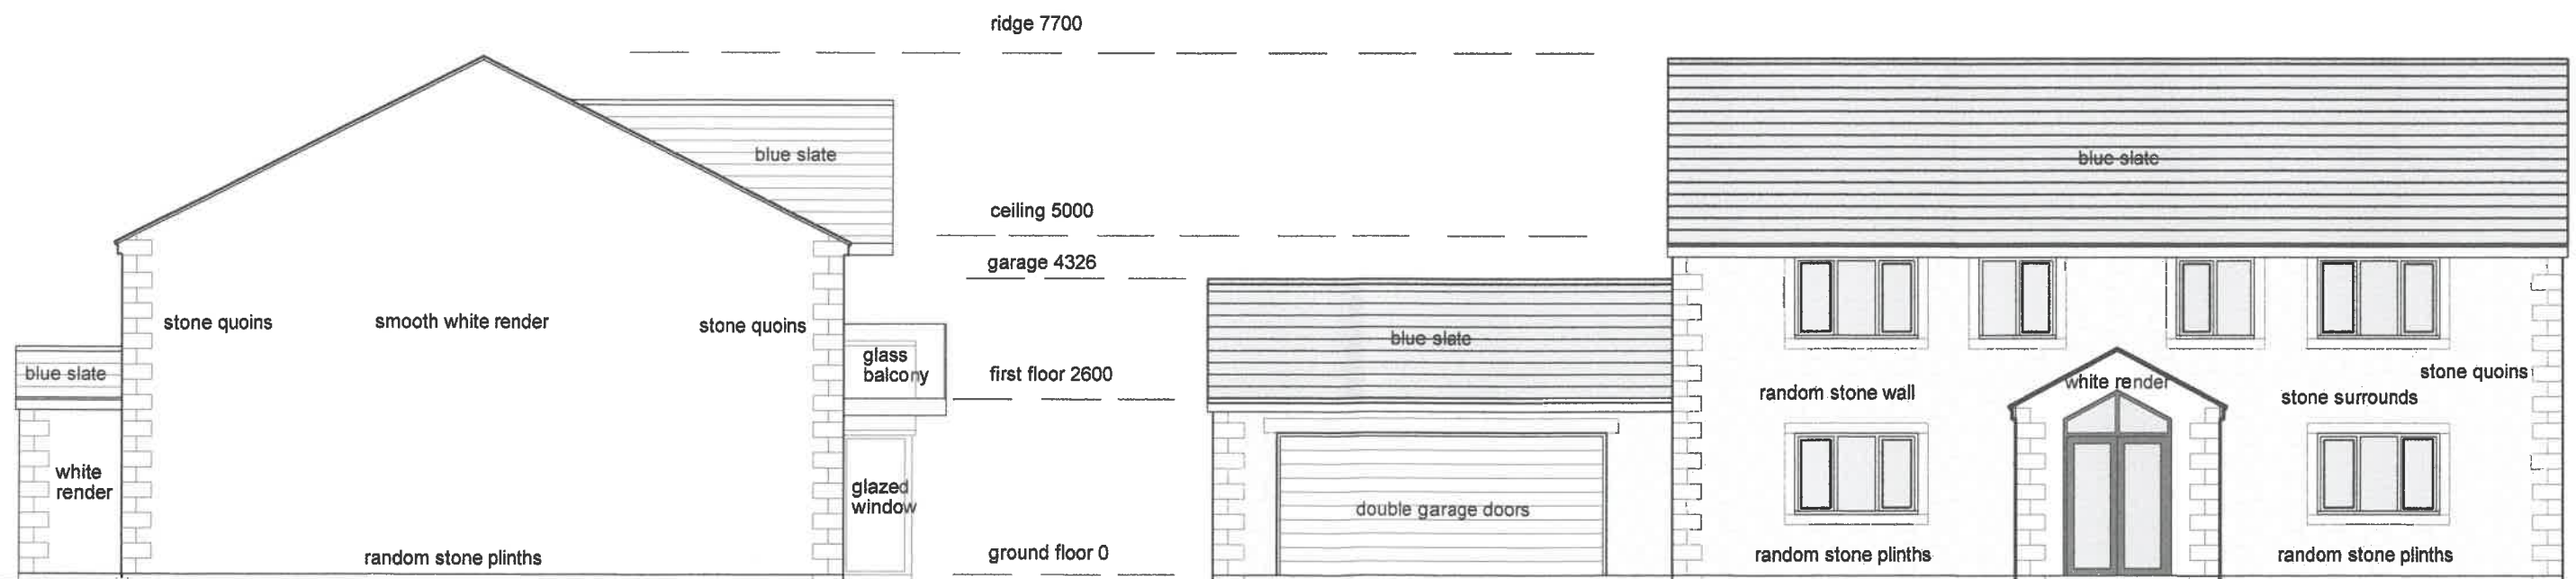

East

South

proposed elevations 1:100

Proposed demolition of existing bungalow and outbuildings  
and construction of new house and garage  
at Ashcroft, Mill Lane, Waddington BB7 3JJ  
For Mr R Watt

Proposed external materials

Roof blue slate  
Walls mixture of random stone and smooth white render  
Windows black aluminium to rear and white pvcu to front  
Doors black aluminium

drawing no 005  
scale 1:100 at A3  
date October 2020  
drawn DC