



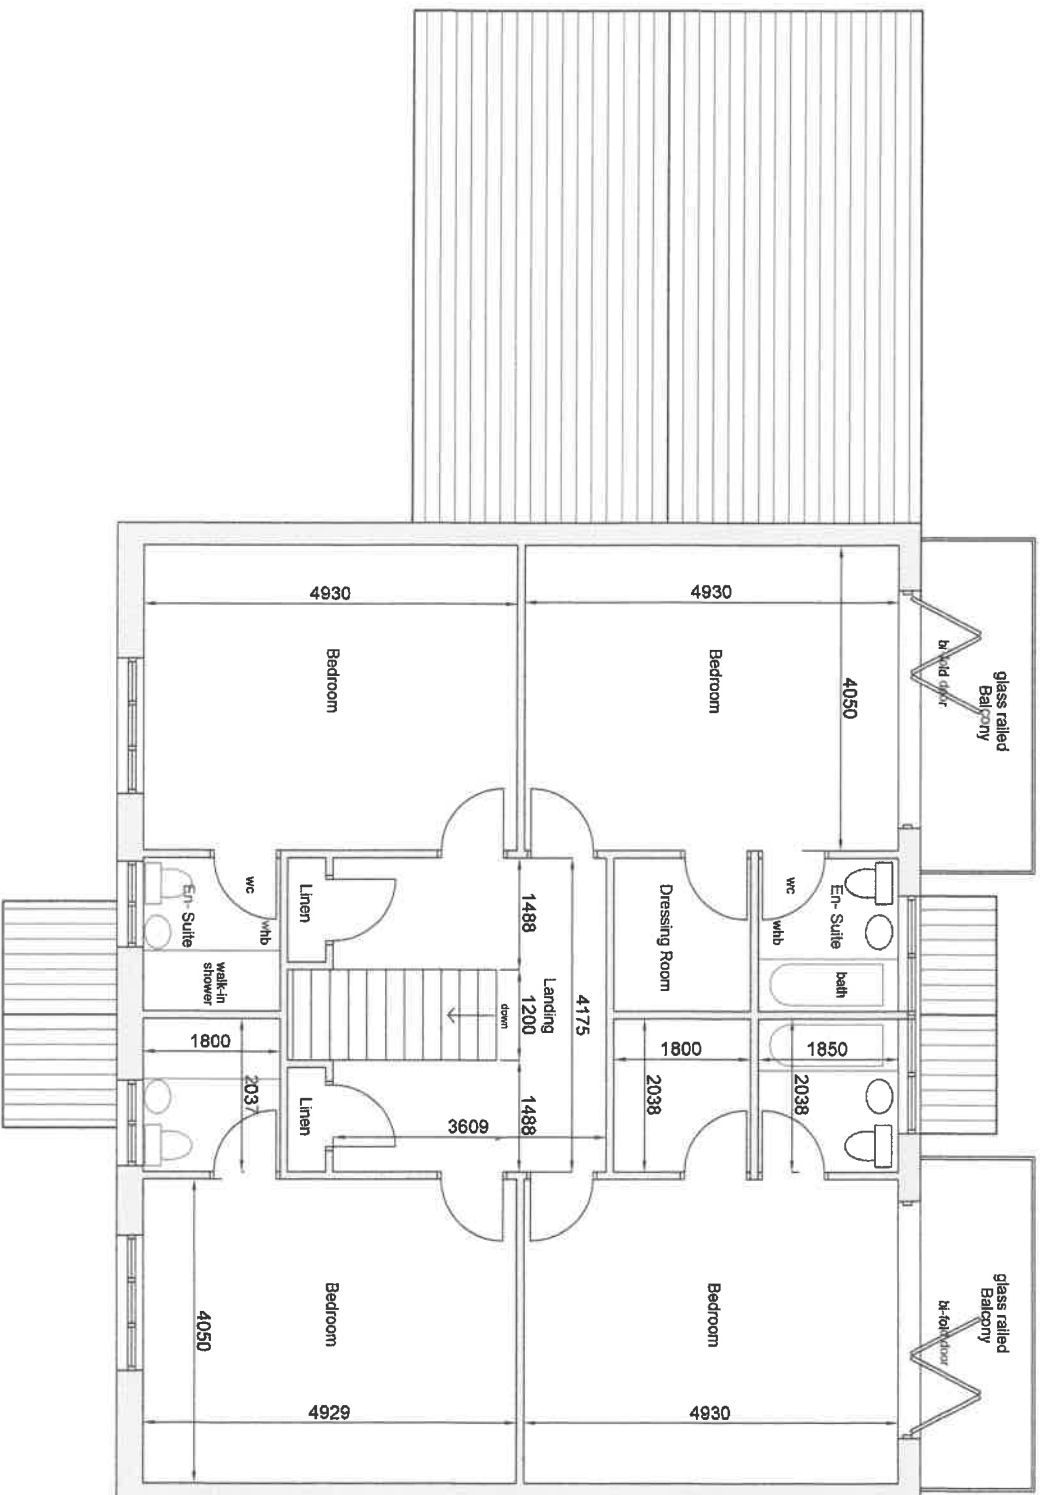

proposed first floor layout 1:100

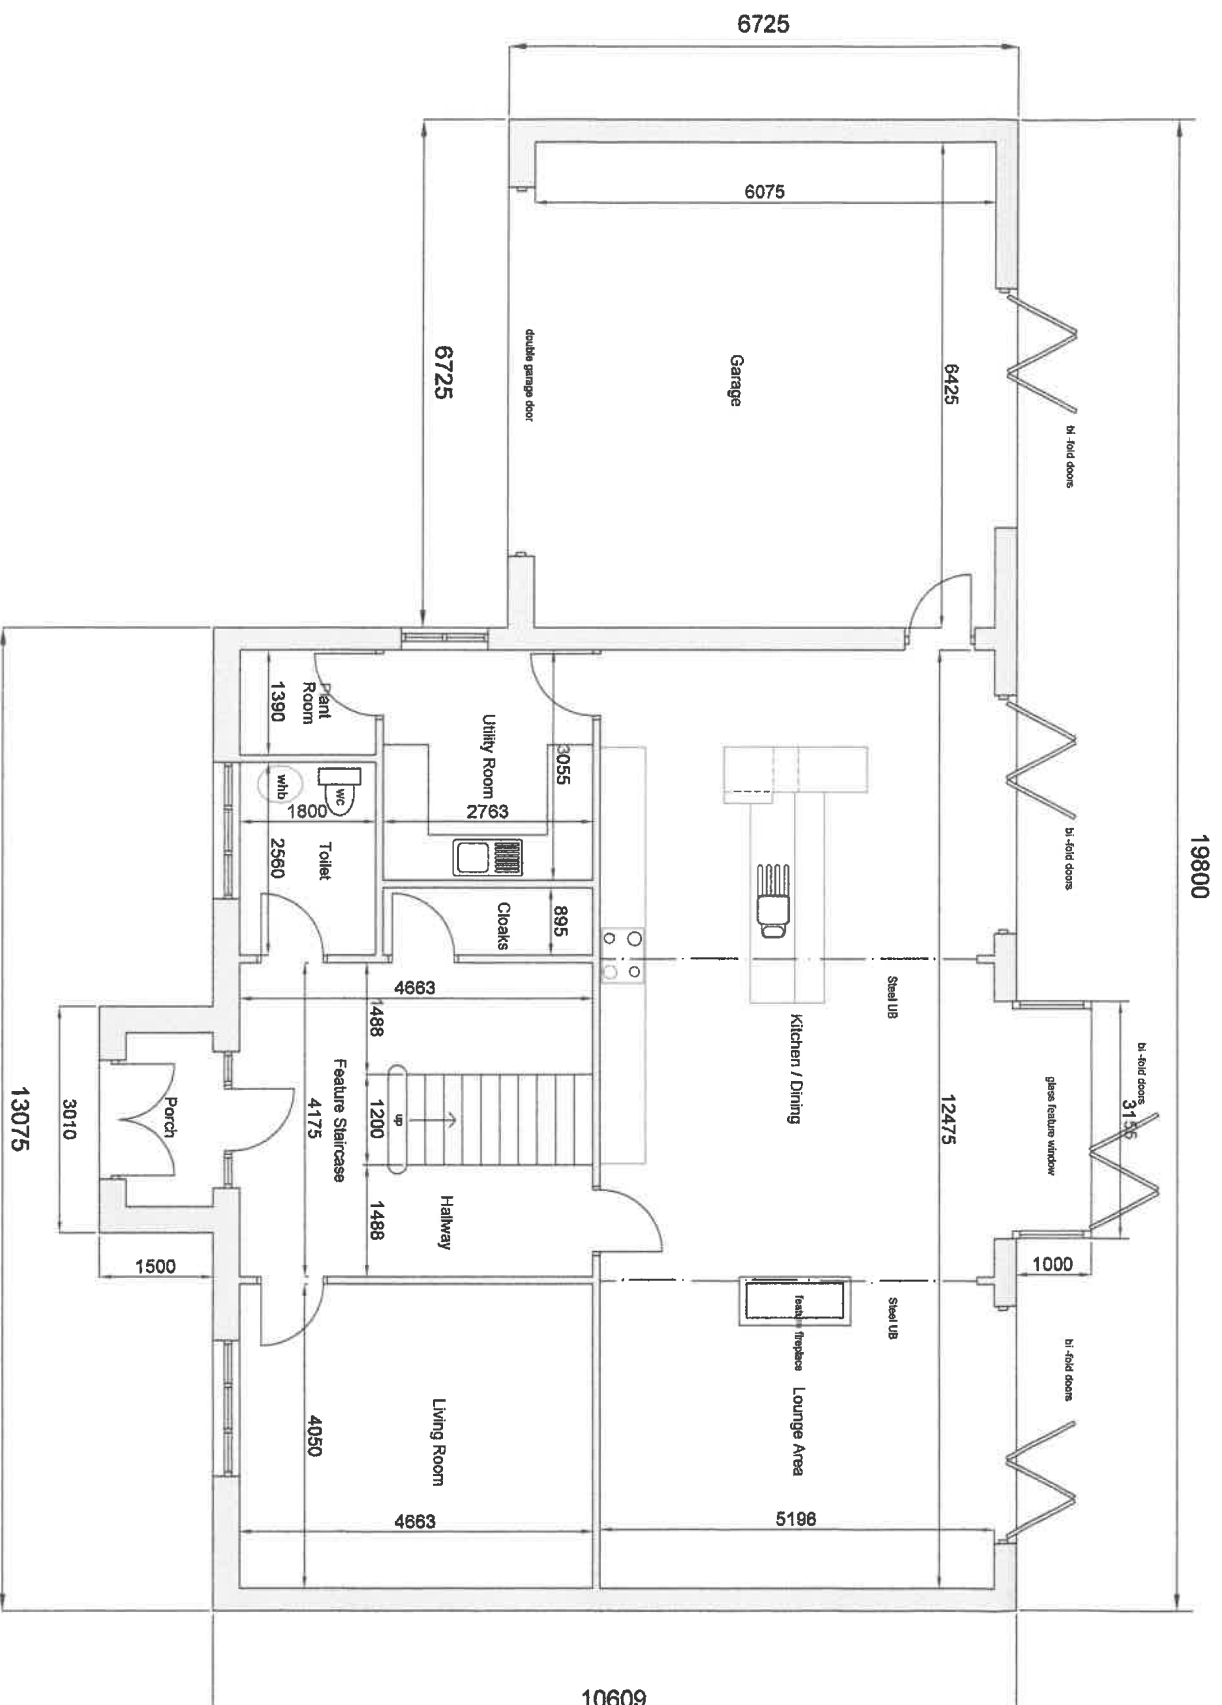

proposed ground floor layout 1:100

proposed floor layouts

Proposed demolition of existing bungalow and outbuildings
and construction of new house and garage
at Ashcroft, Mill Lane, Waddington BB7 3JJ
For Mr R Watt

drawing no 004
scale 1:100 at A3
date October 2020
drawn DC