

NOTES:

No.	Description	Date

CLIENT:

MR & MRS DARLING

PROJECT:

32 BLAKEWATER ROAD,
CLITHEROE, BB7 2FT

SHEET:

EXISTING
ELEVATIONS

Project number PHA/522

Date 05/11/2020

Drawn by SW

Checked by PH


A2.1

Scale 1 : 100

Sheet size A1




1 EXISTING SOUTH WEST
1 : 100

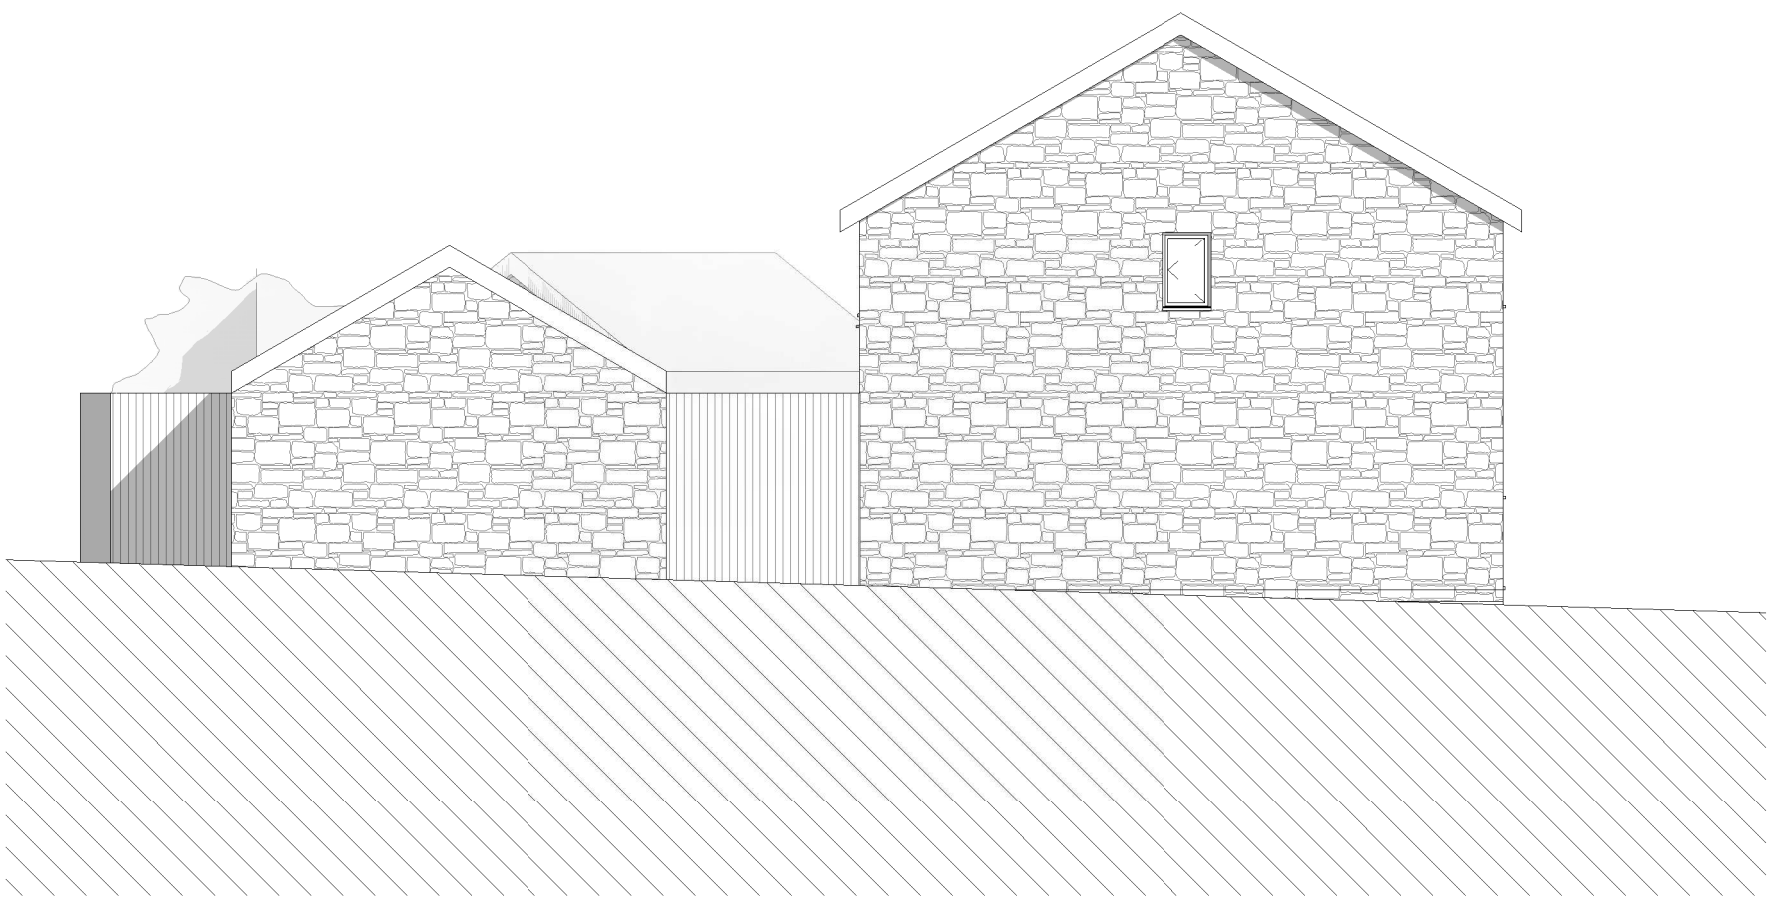

2 EXISTING NORTH WEST
1 : 100



3 EXISTING NORTH EAST
1 : 100

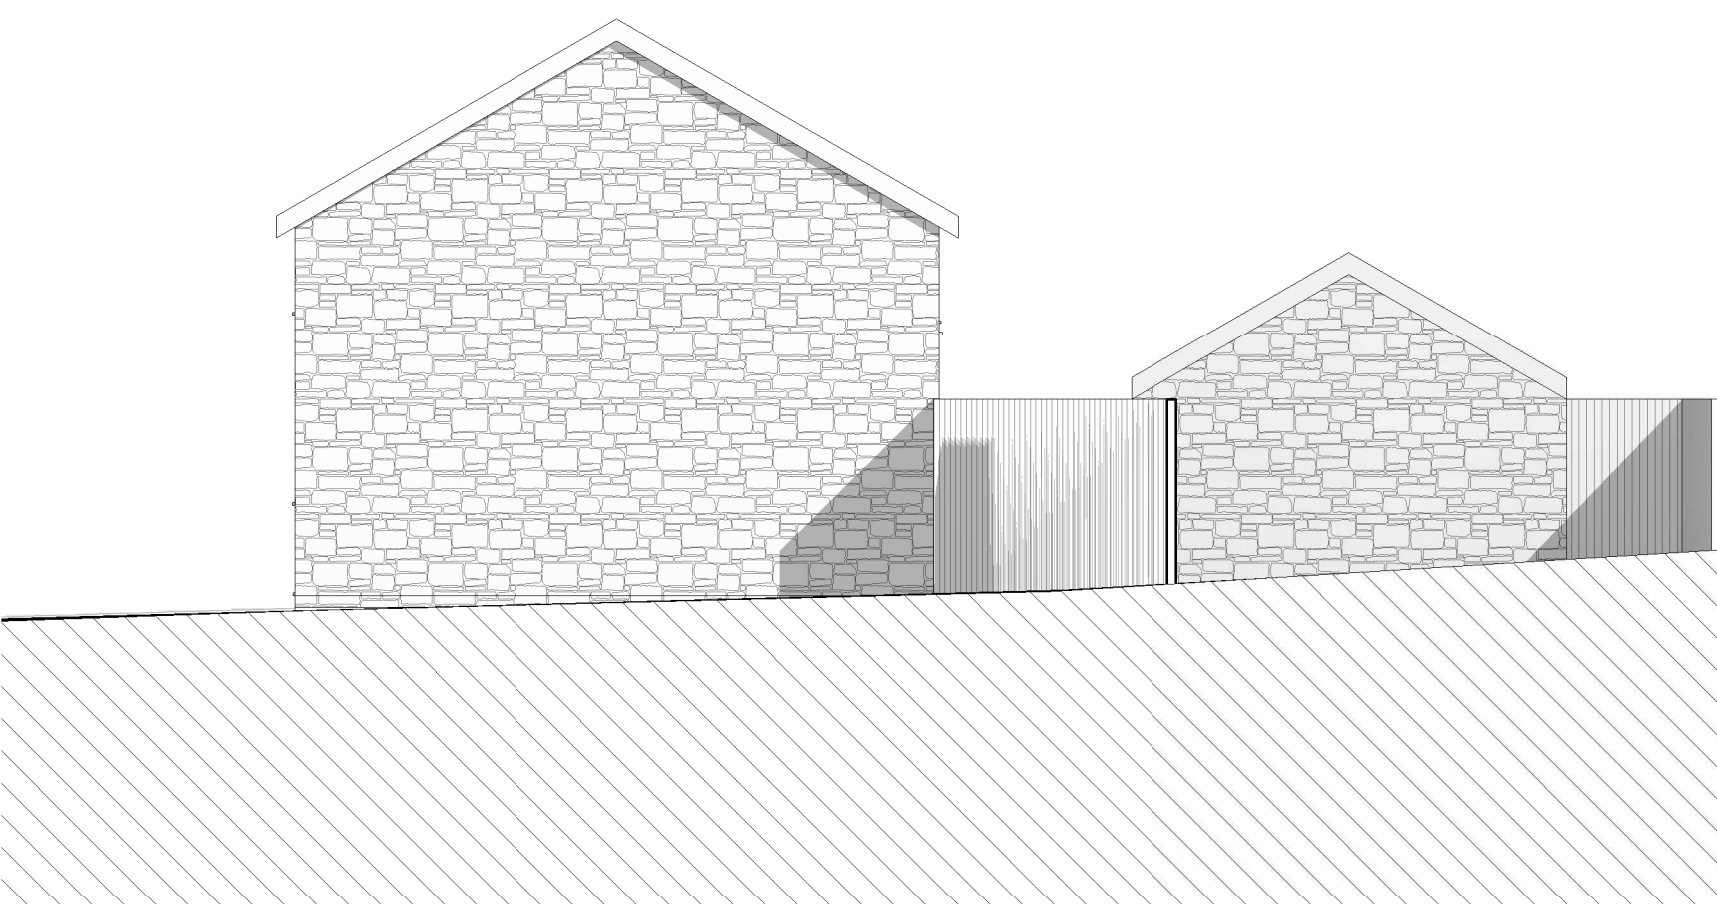

4 EXISTING SOUTH EAST
1 : 100