



1 EXTENSION EAST  
1 : 25

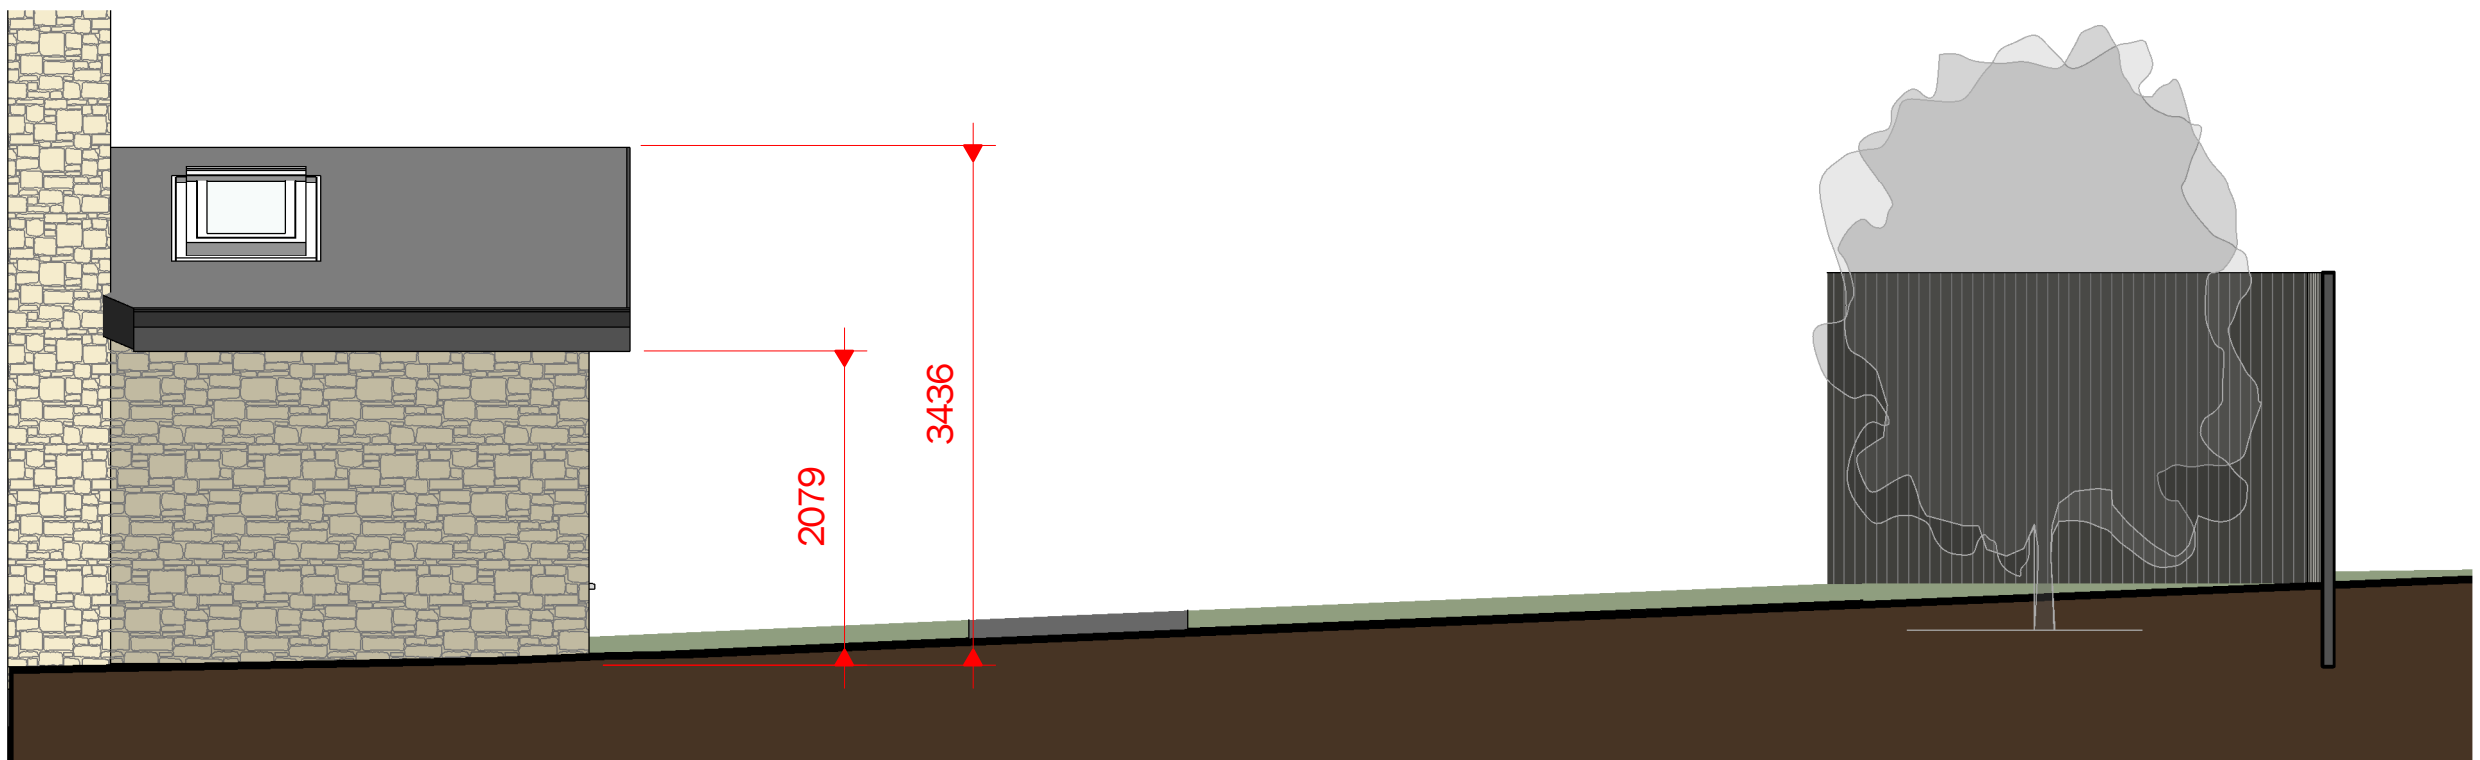

2 EXTENSION SOUTH  
1 : 50

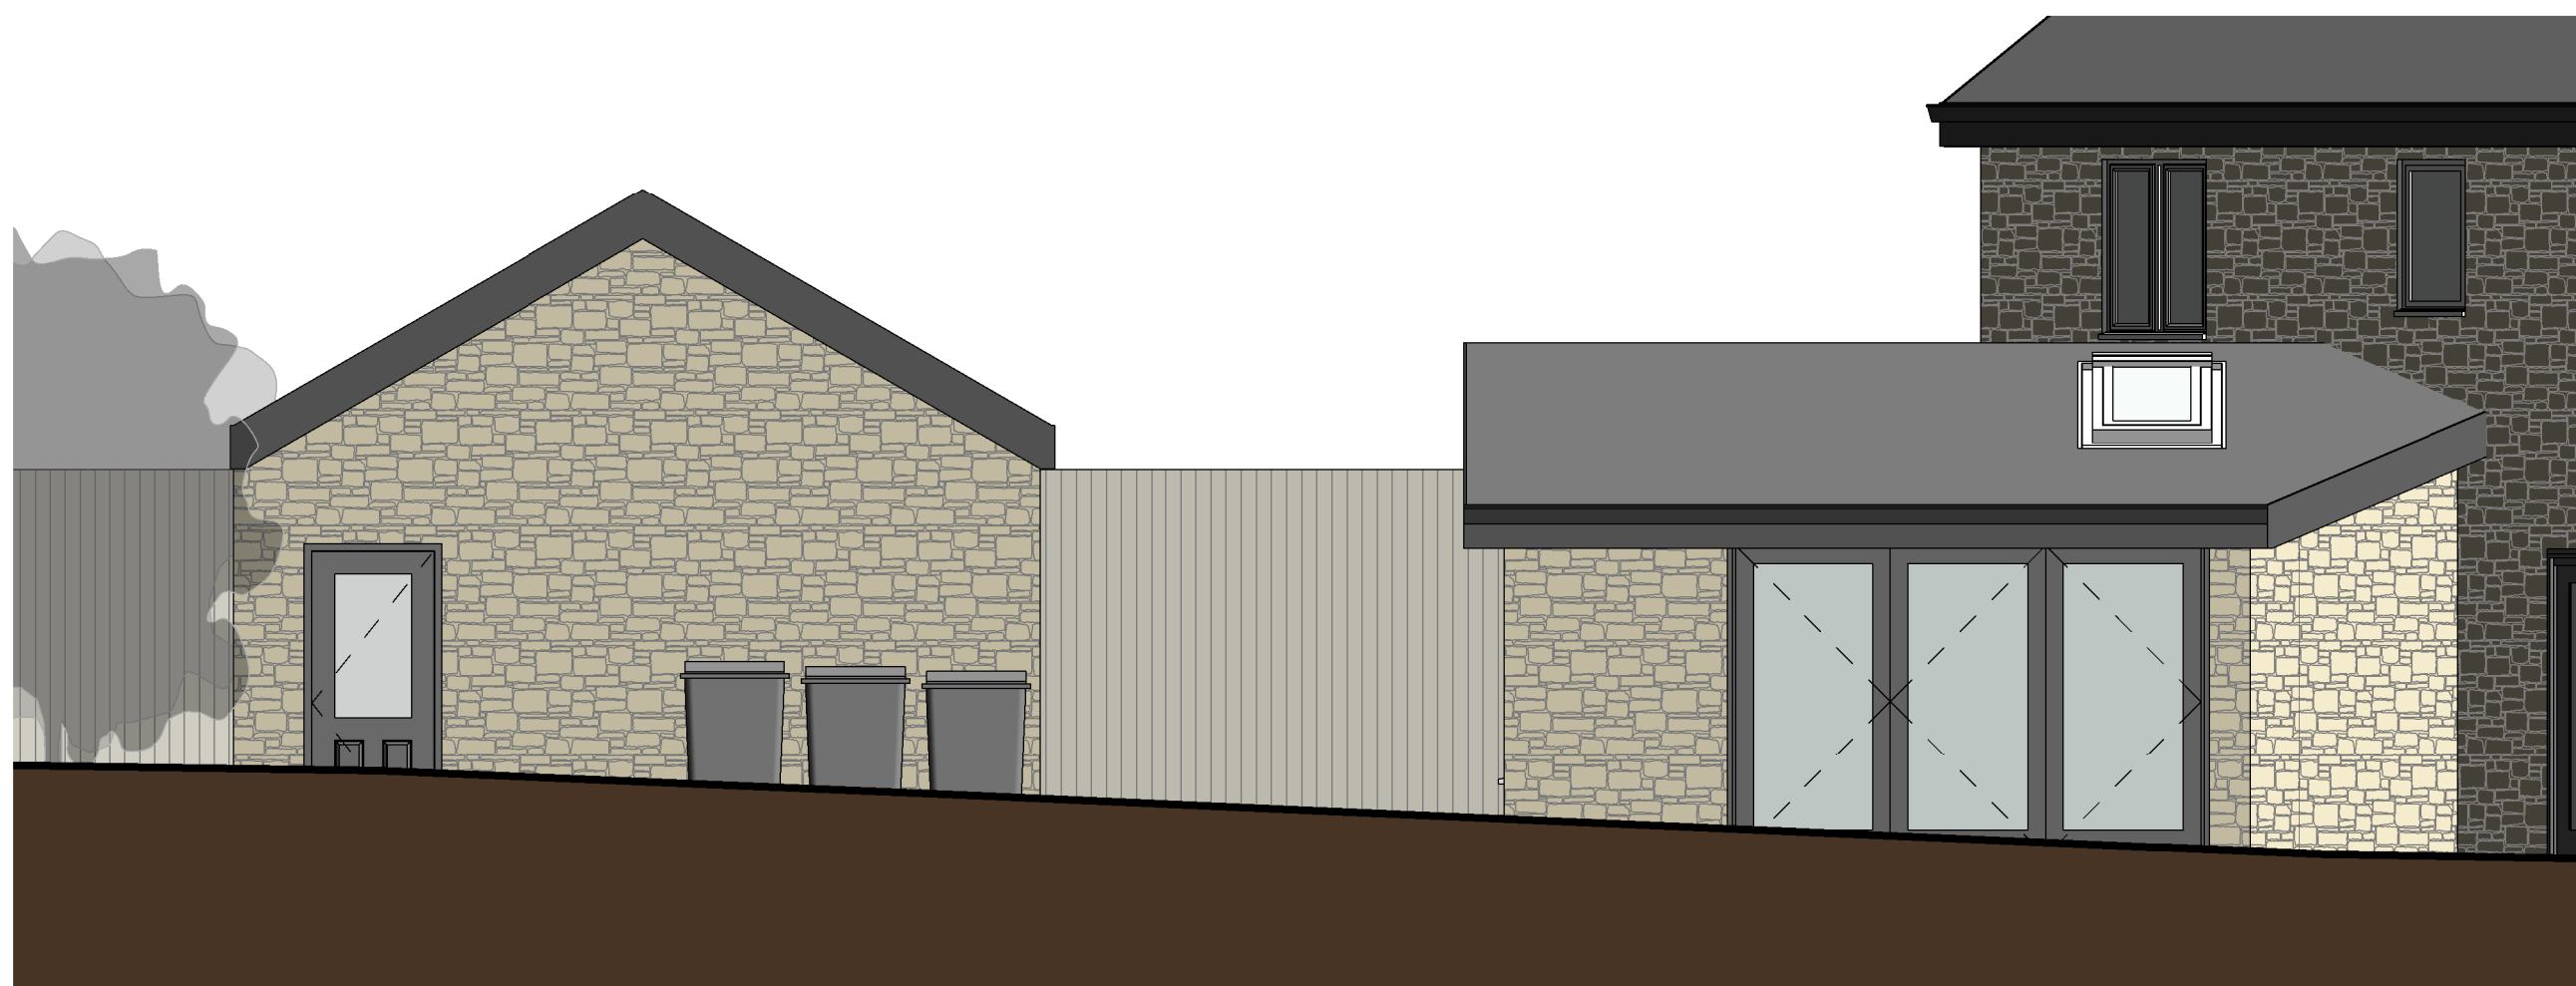

3 EXTENSION NORTH  
1 : 50



5 AXON VIEW



4 PROPOSED NORTH EAST  
1 : 50

Peter Hitchen  
Architects

Marathon House  
The Sidings Business Park  
Whalley, BB7 9SE

01254 823 885

[www.peterhitchenarchitects.co.uk](http://www.peterhitchenarchitects.co.uk)

NOTES:

No.	Description	Date

CLIENT:

MR & MRS DARLING

PROJECT:

32 BLAKEWATER ROAD,  
CLITHEROE, BB7 2FT

SHEET:

PROPOSED  
ELEVATIONS

Project number PHA/522

Date 13/11/2020

Drawn by SW

Checked by PH

A2.3

Scale As indicated

Sheet size A1