


BBQ Hut

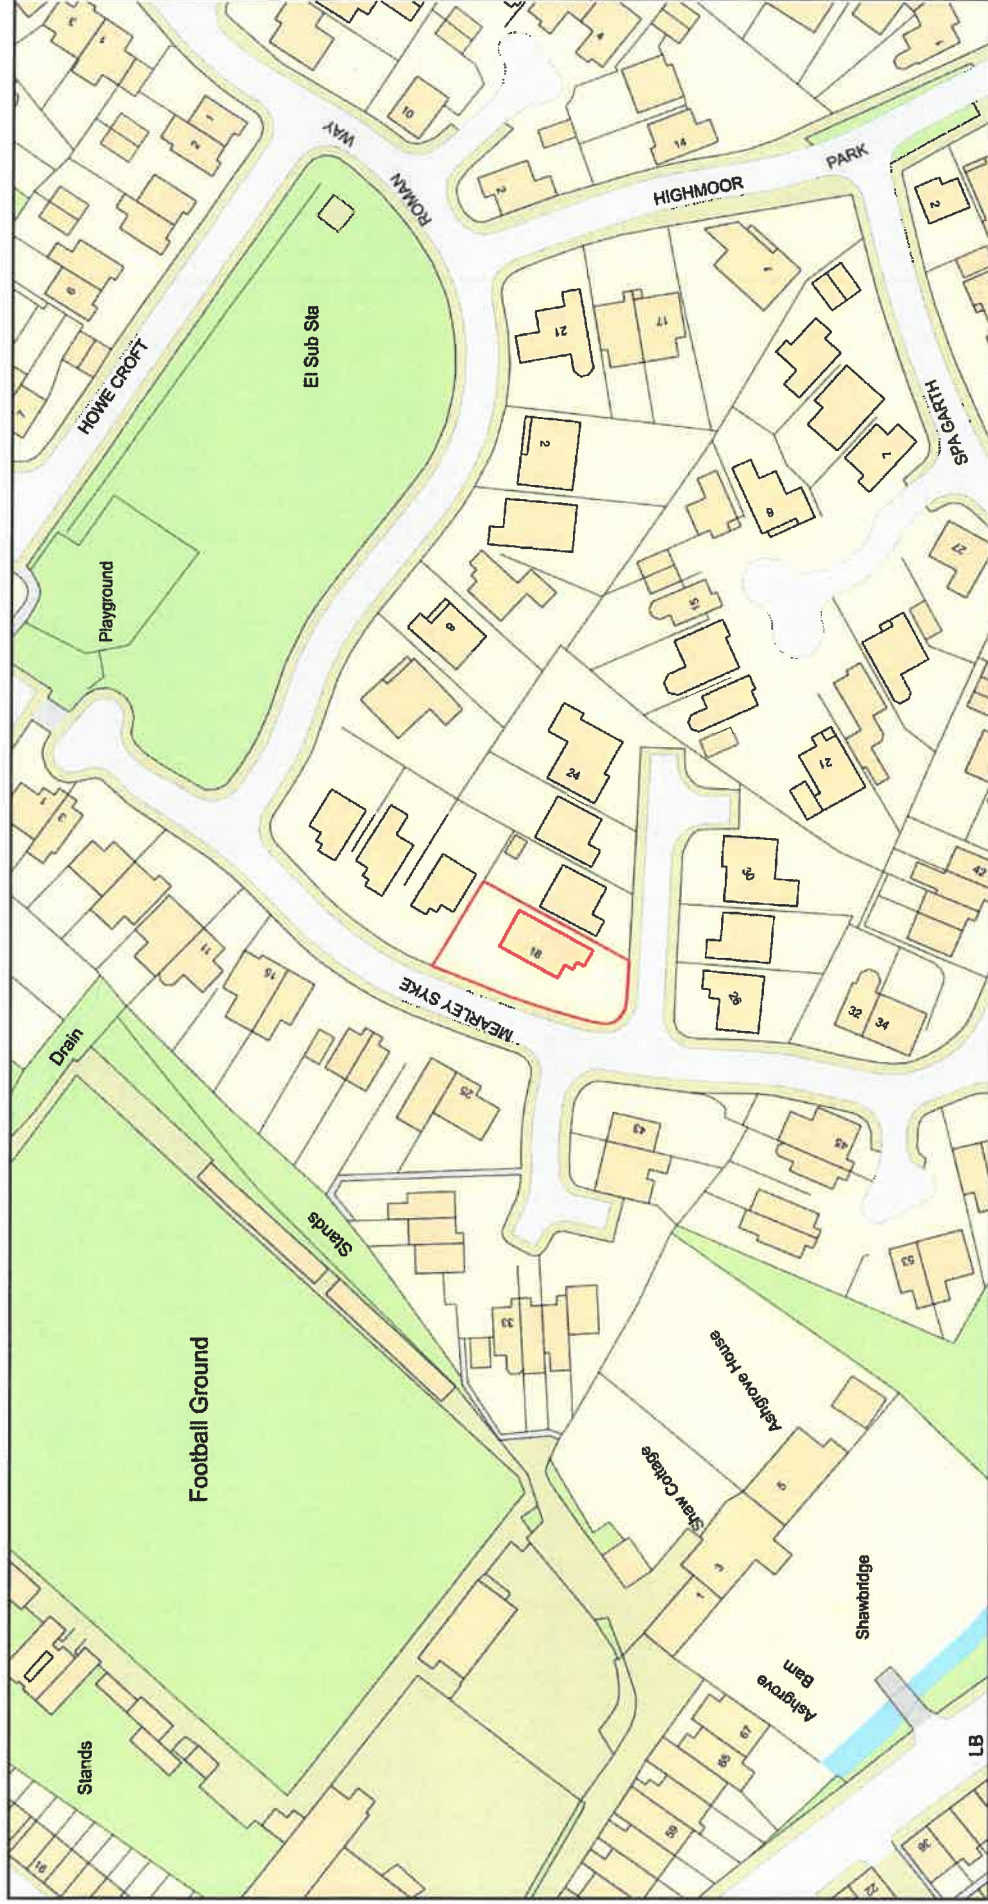

Plan Produced for: Paul McCulloch

Date Produced: 15 Dec 2020

Plan Reference Number: TQRQM20350105345029

Scale: 1:1250 @ A4

© Crown copyright and database rights 2019 OS 100042766