


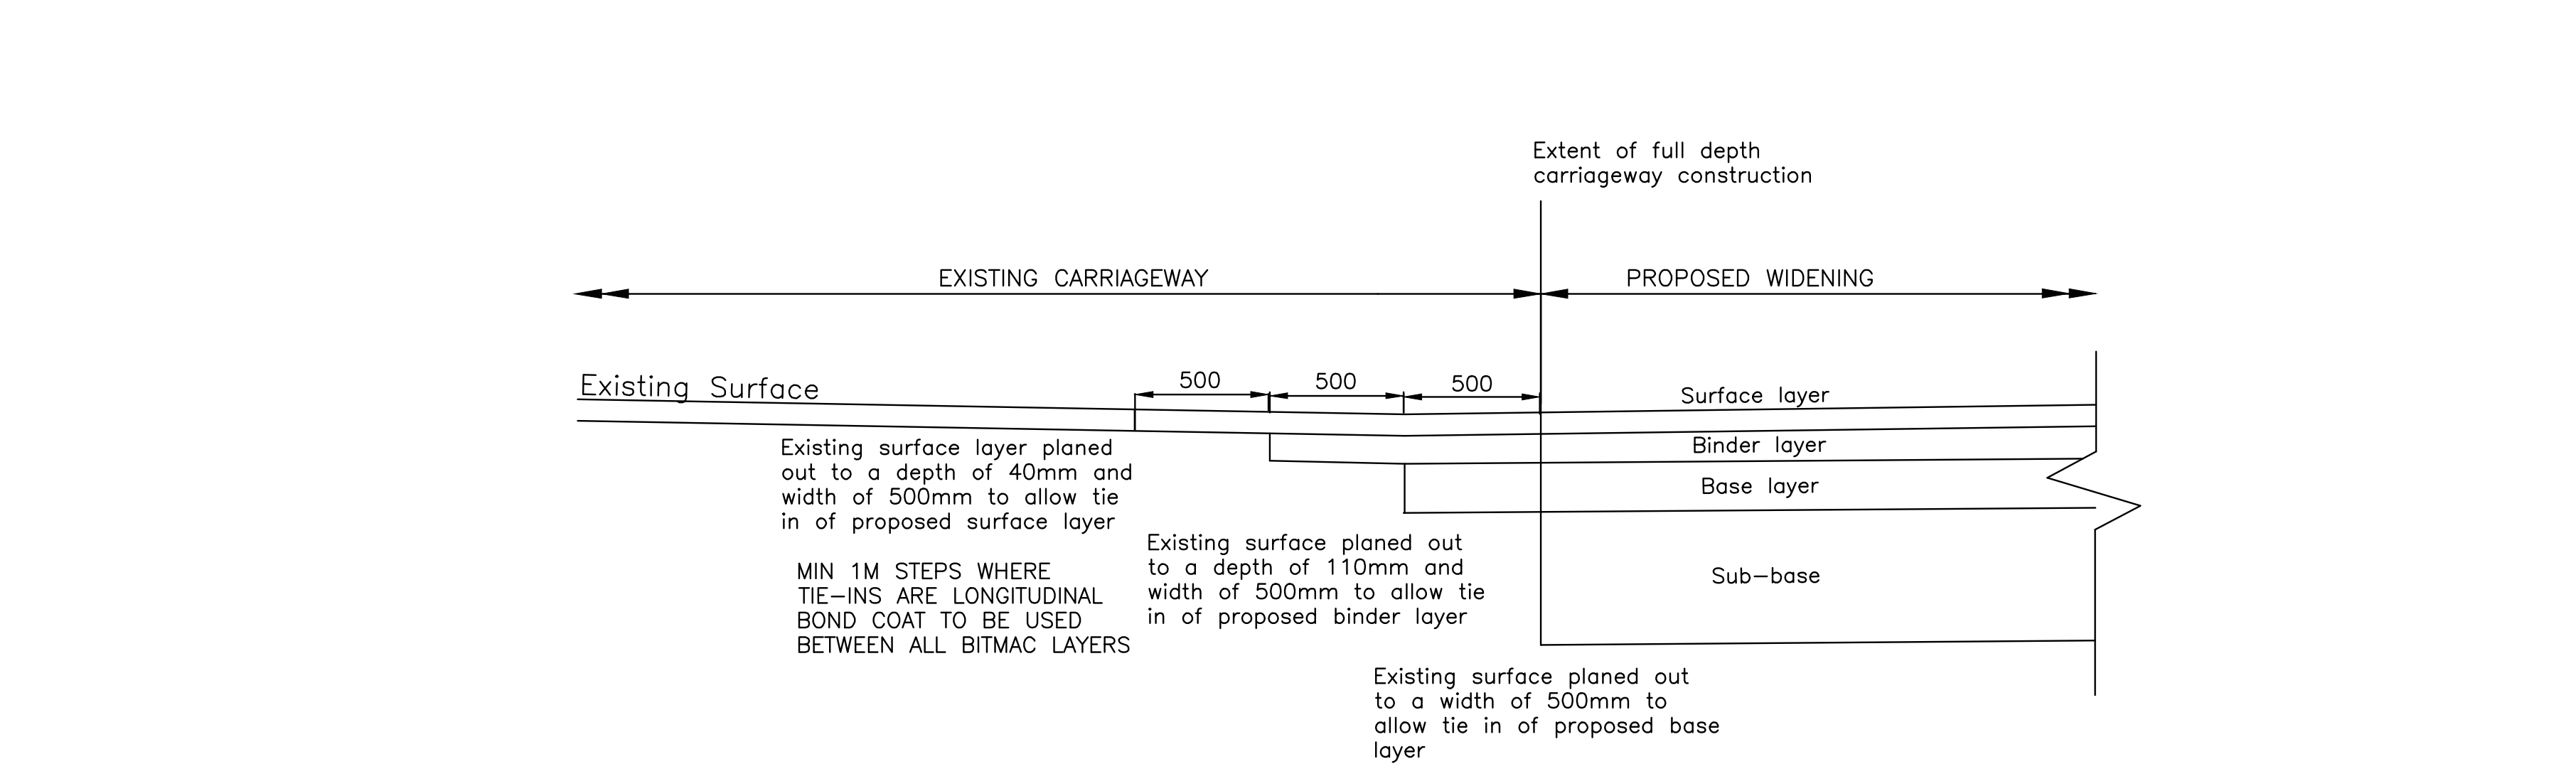

LANCS SMA SPEC

PIPE BEDDING

1. FRENCH EXCAVATIONS IN EXCESS OF 1.2M DEPTH.
2. ACCESS TO EDGES OF EXCAVATIONS TO PREVENT PEOPLE, MATERIALS AND VEHICLES FALLING INTO EXCAVATION.
3. GUARDING OF EXCAVATIONS OUTSIDE WORKING HOURS TO PREVENT UNAUTHORISED ACCESS.
4. UNDERSTANDING TO ADJUST THE DESIGN OF EXCAVATIONS OR STRUCTURES.
5. CONFINED SPACE OPERATIONS.
6. DEALING WITH EXISTING SERVICES.
7. TRAFFIC MANAGEMENT ON EXISTING HIGHWAYS AND PROTECTION OF SITE PERSONNEL AND MEMBERS OF THE PUBLIC.
8. PROCEDURE TO BE FOLLOWED IN EVENT OF ACCIDENT OR EMERGENCY.
9. METHOD OF WORKING WHEN EXCAVATING IN PROXIMITY OF EXISTING STRUCTURES ON SITE.
10. CONVICTION WILL BE REQUIRED THAT ALL OPERATIVES ARE ADEQUATELY TRAINED, COPIES OF RELEVANT TRAINING CERTIFICATES TO BE SUPPLIED.
11. CONTRACTORS TO BE RESPONSIBLE FOR OBTAINING OPERATIONS INTENDING TO CONSTRUCT THE DESIGNER SHOWN ON THIS DRAWING SHOULD ENSURE THAT THEY HAVE BEEN REGULATORY AND TO BE APPROVED BY THE PRINCIPAL CONTRACTOR ON ALL HEALTH AND SAFETY MATTERS AND HAVE HAD SIGHT OF:

- 1) THE FULL DESIGNERS AND CONTRACTORS RISK ASSESSMENTS AND RISK REGISTER.
- 2) THE DEVELOPED CONTRACTORS CONSTRUCTION SAFETY PLAN.
- 3) THE CONTRACTORS CONSTRUCTION METHOD STATEMENTS.

THE ABOVE LIST IS BY NO MEANS EXHAUSTIVE BUT IT DOES HIGHLIGHT OPERATIONS THAT PRESENT A RISK TO CONTRACTORS AND THE GENERAL PUBLIC.

REV	DETAILS	DRAWN	CHECKED	DATE
PROJECT: LITTLEMOOR ROAD, STANDEN, CLITHEROE				
DRAWING TITLE				

S278 STANDARD DETAILS			
SCALE:			
NTS @ A0			
DRAWN:	QC:	CHECKED:	DATE:
JC		MC	MAR 20
Croft Transport Planning & Design 340 Deansgate Manchester M2 4LY			

Email: info@crofts.co.uk Tel: 0161 837 7380 Web: www.crofts.co.uk		 
DRAWING NUMBER: 2985-D005	REVISION: .	