


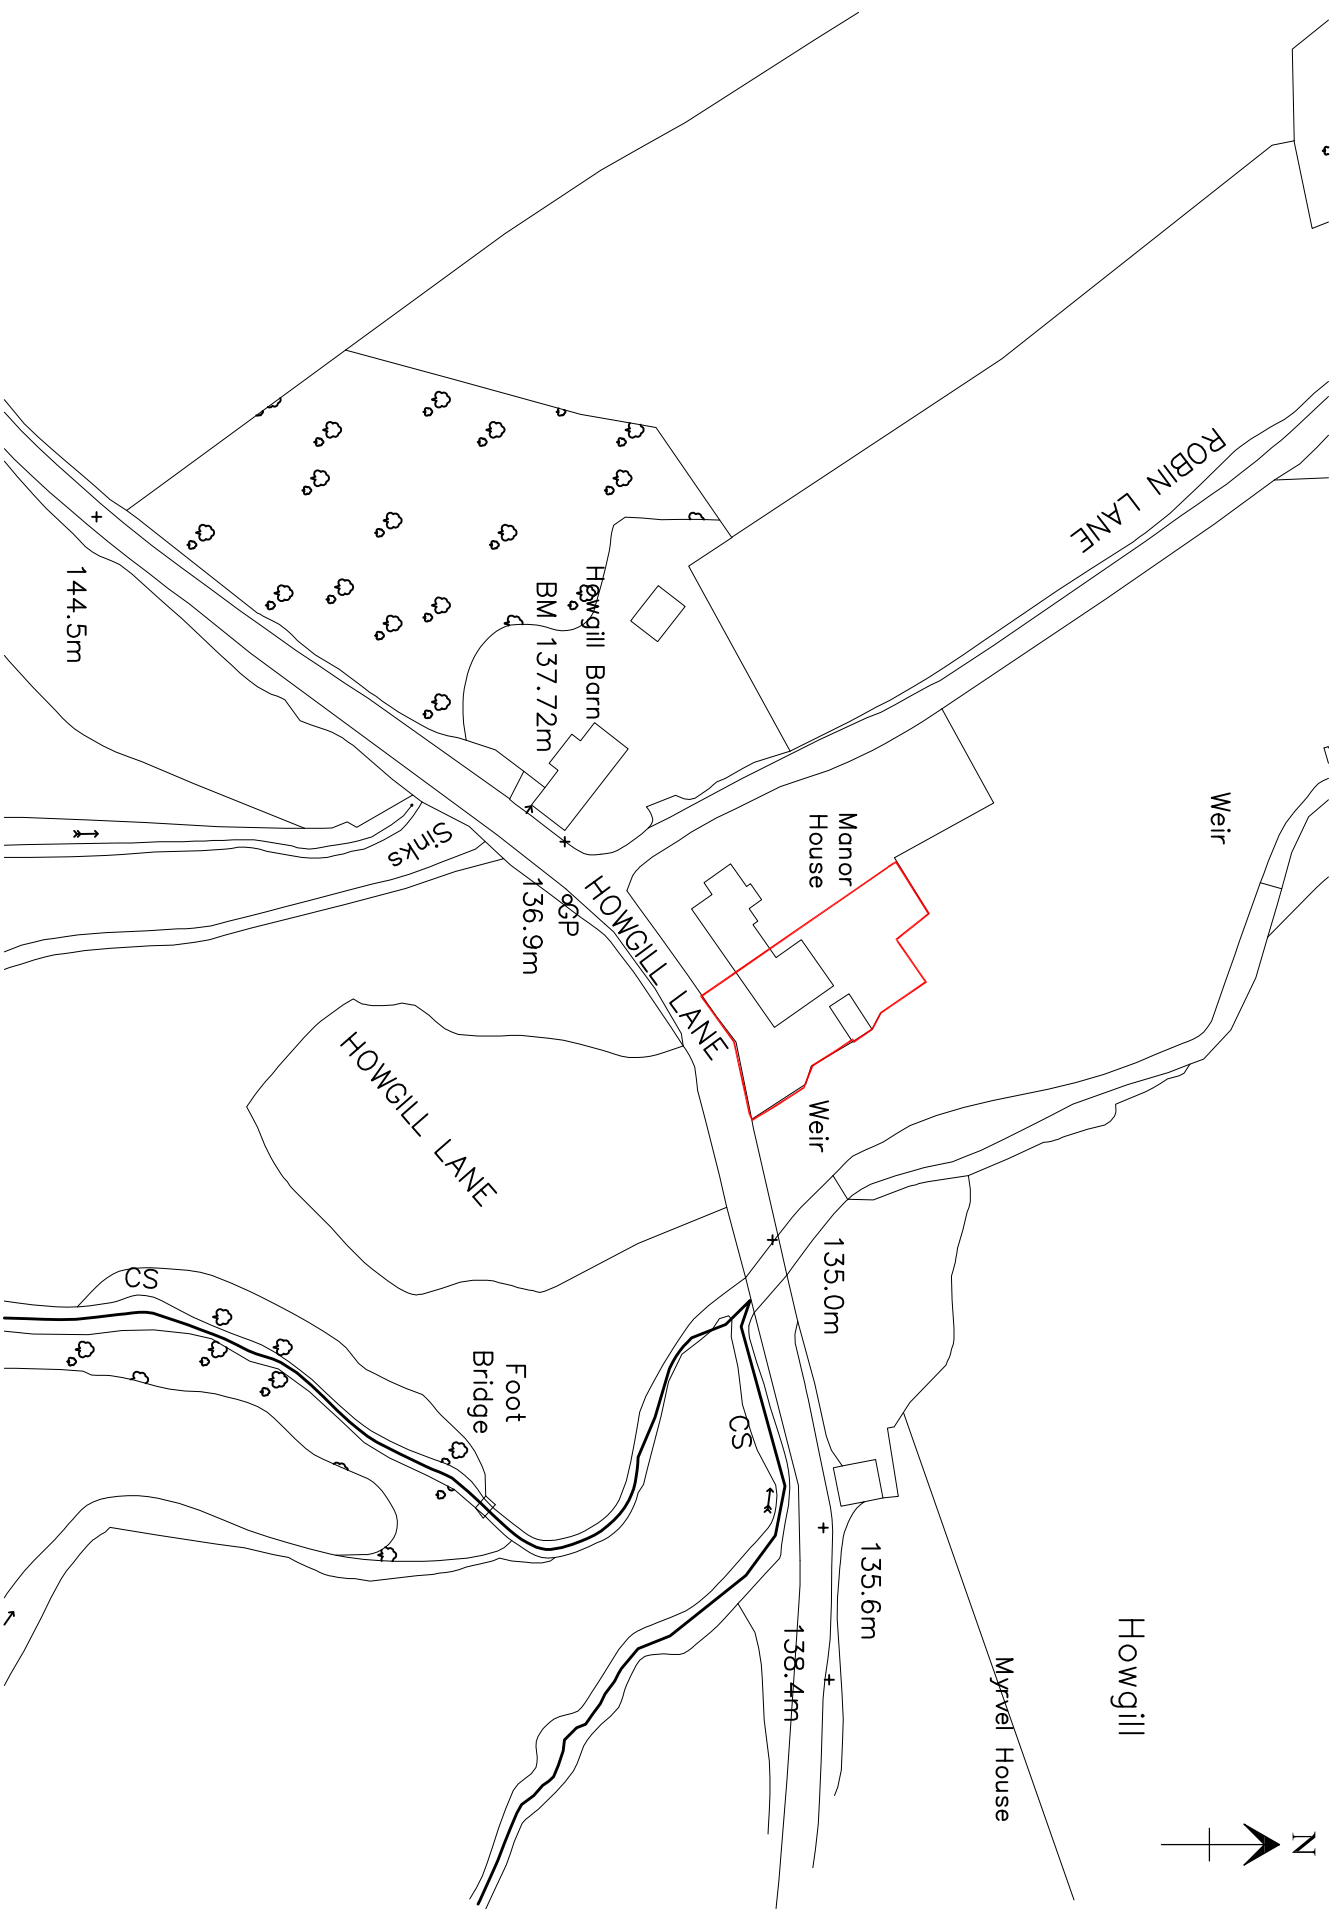

Site Location Plan

Scale 1:1250 @ A4

