


Application 3/2020/0978 (LBC)
Lower Standen Farm Pendleton


Details of the length of additional wall to replace the hand gate that would be removed.

3rd Jan 2021.

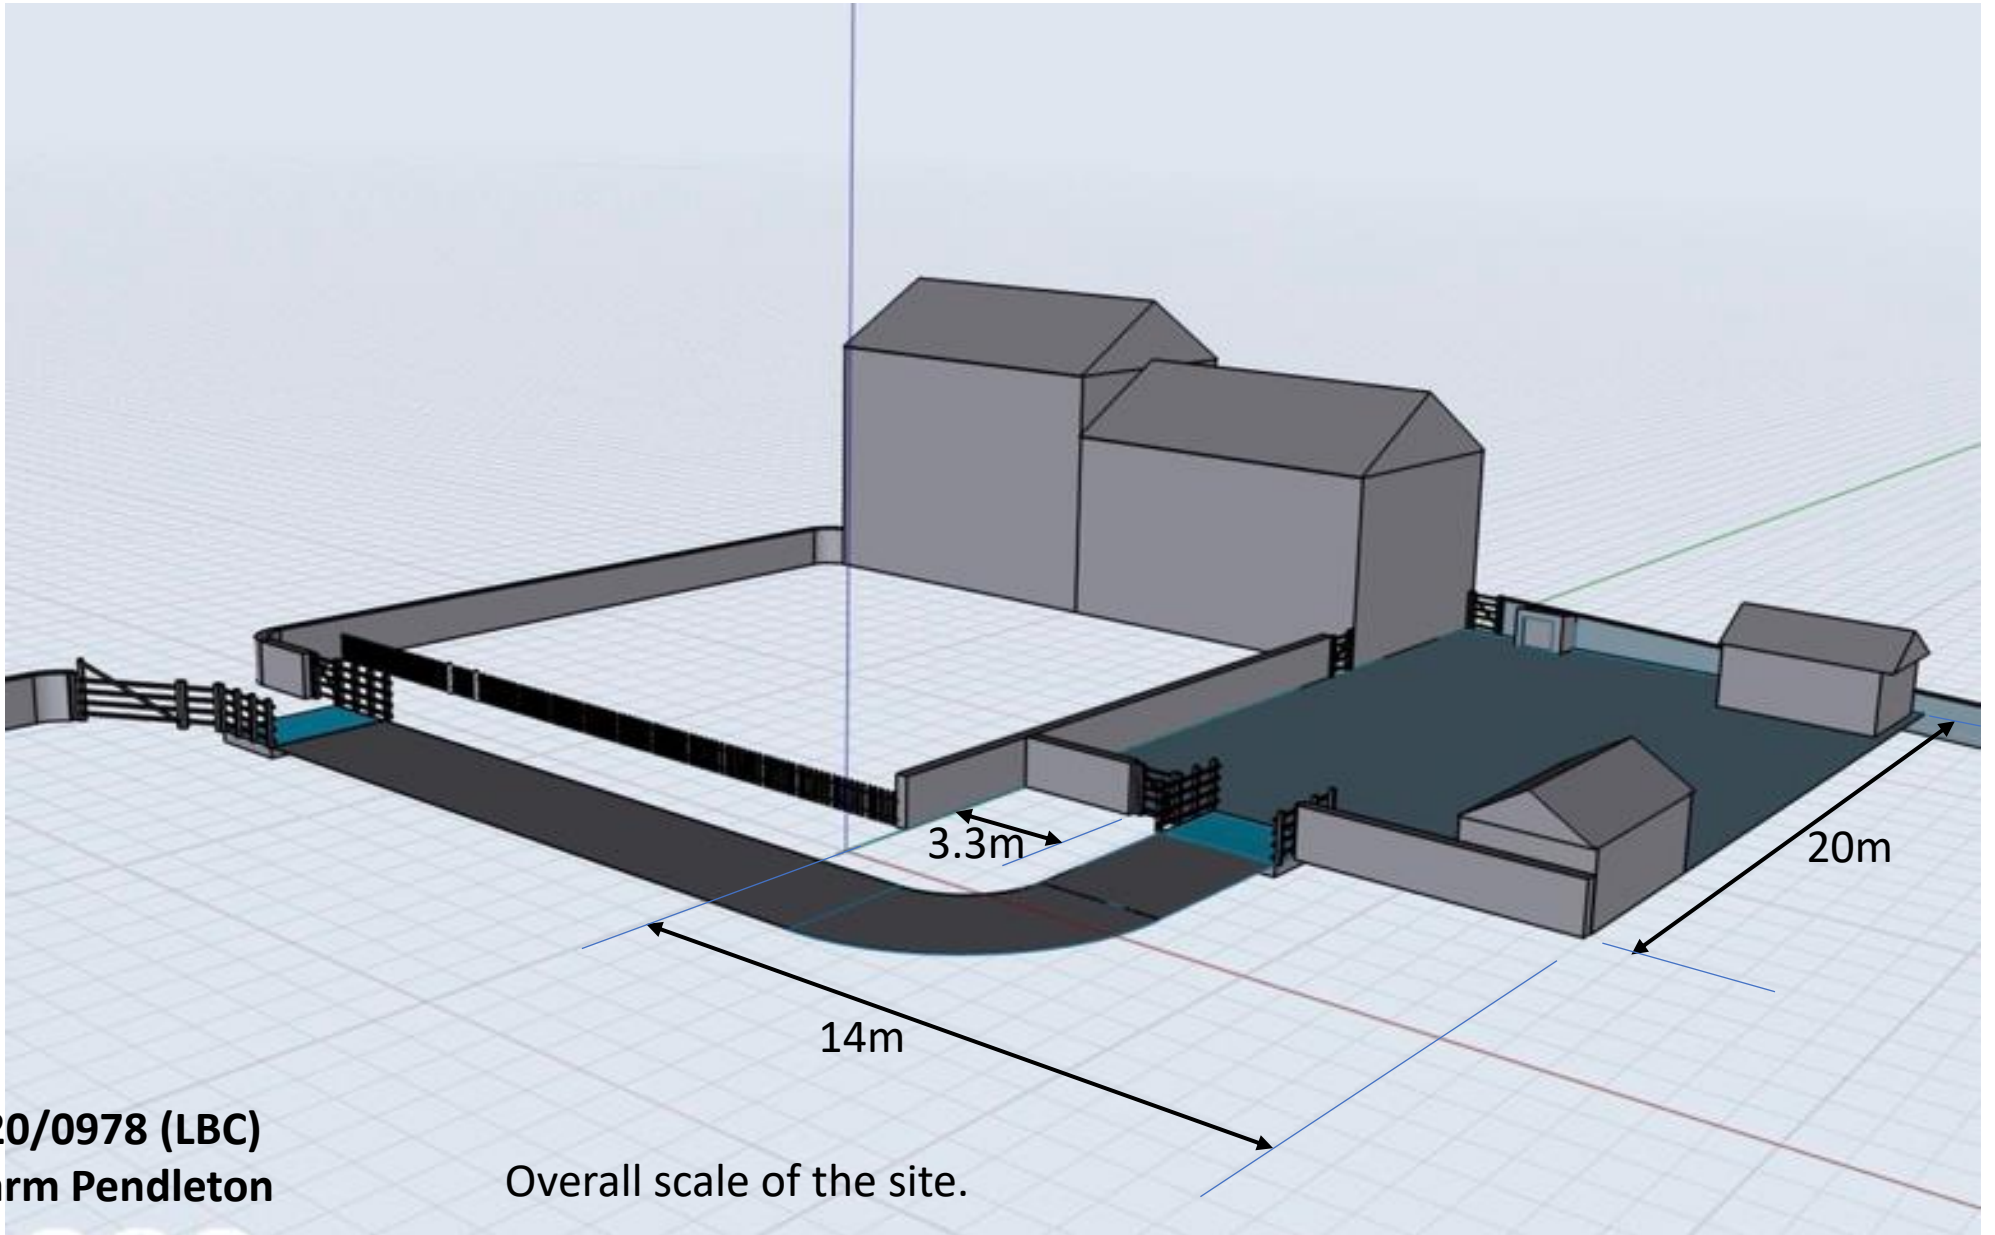


Application 3/2020/0978 (LBC)
Lower Standen Farm Pendleton

Overall scale of the site.

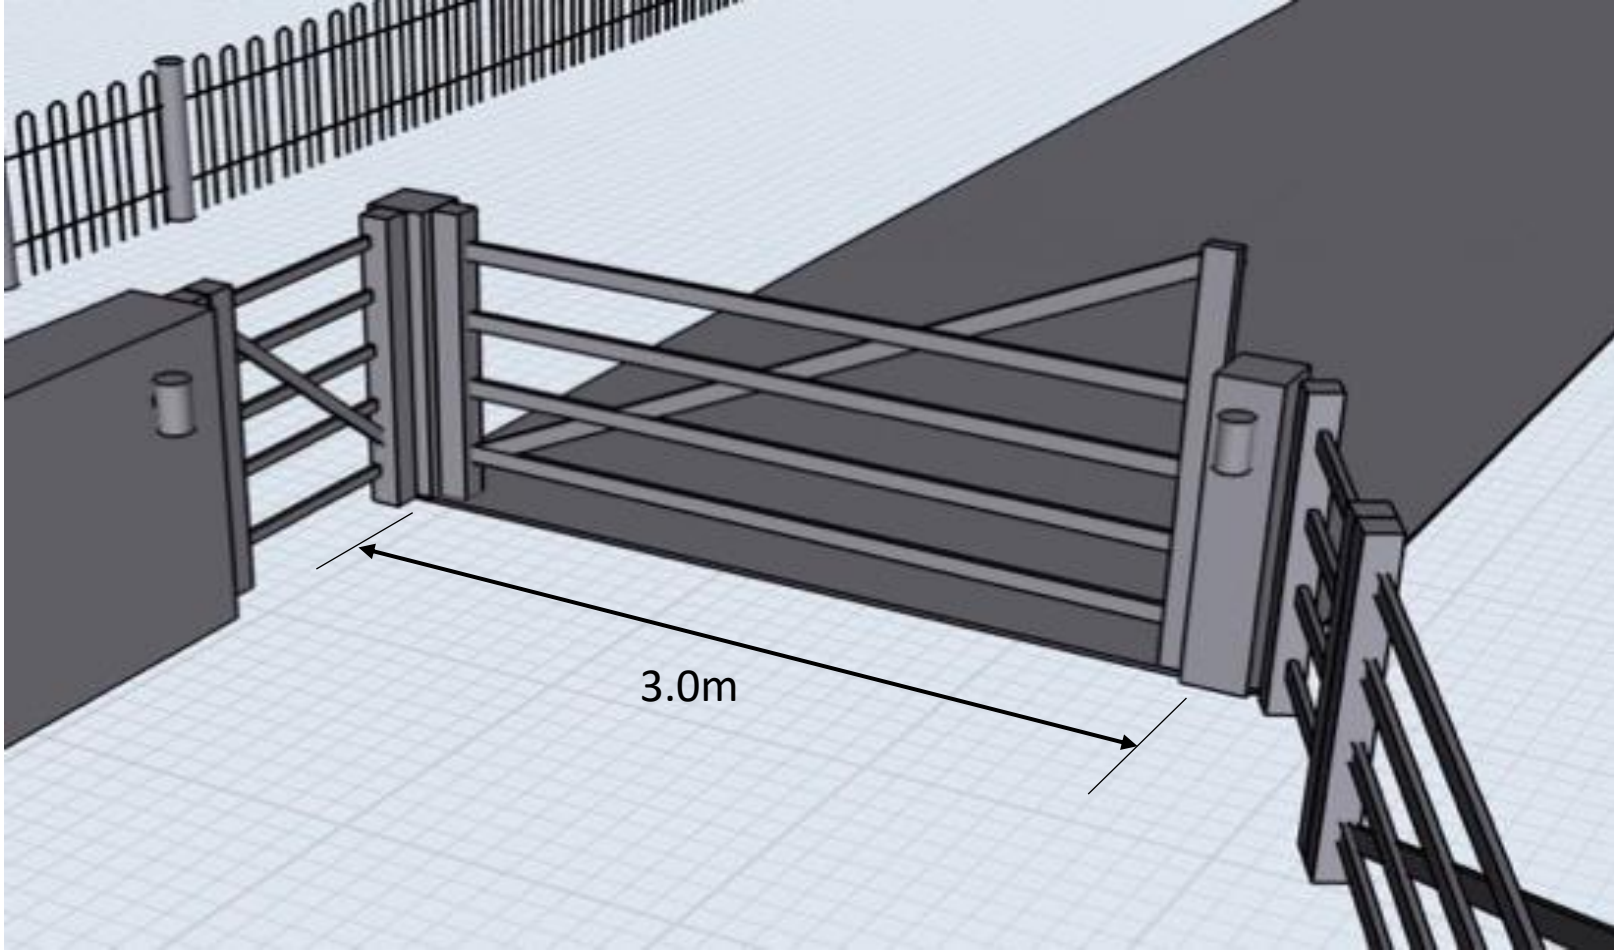

Application 3/2020/0978 (LBC)
Lower Standen Farm Pendleton

Width of the driveway

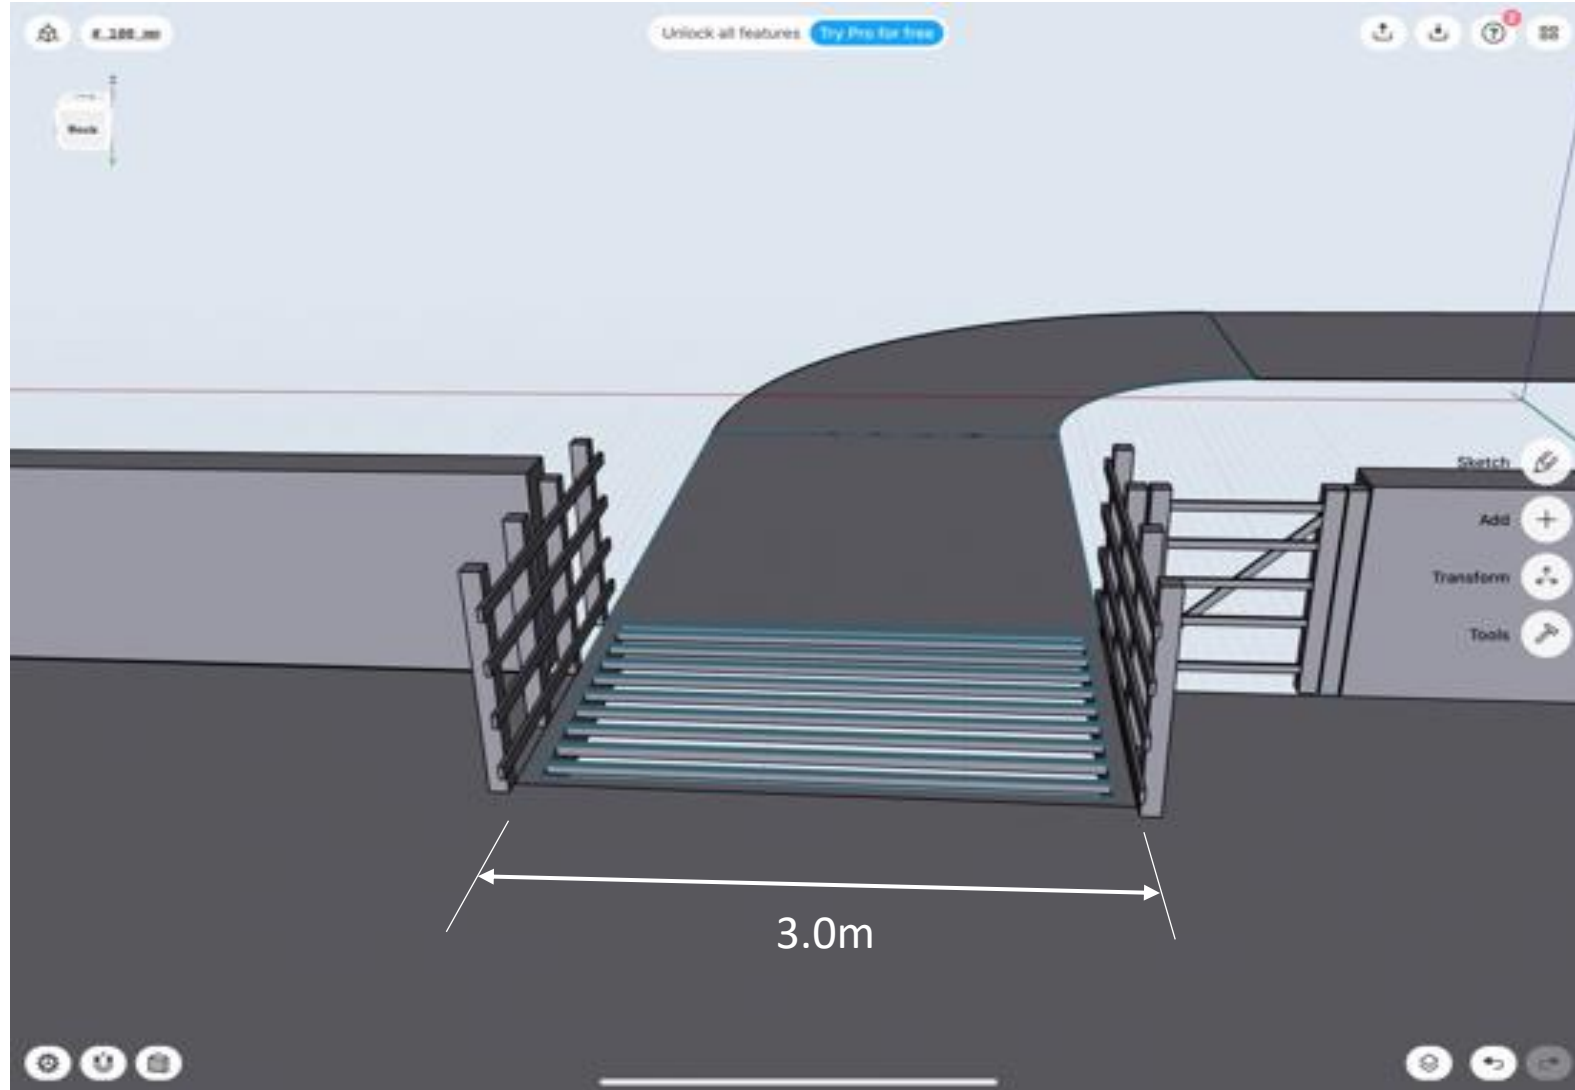

Application 3/2020/0978 (LBC)
Lower Standen Farm Pendleton

Width of the driveway