

NOTES:

No.	Description	Date

CLIENT:

MR & MRS PARKER

PROJECT:

24 CHAPEL RISE  
BILLINGTON, BB7 9TU

SHEET:

**EXISTING  
ELEVATIONS**

Project number

PHA/518

Date

13/11/2020

Drawn by

SW

Checked by

PH


**A2.1**

Scale

1 : 50


Sheet size

A1

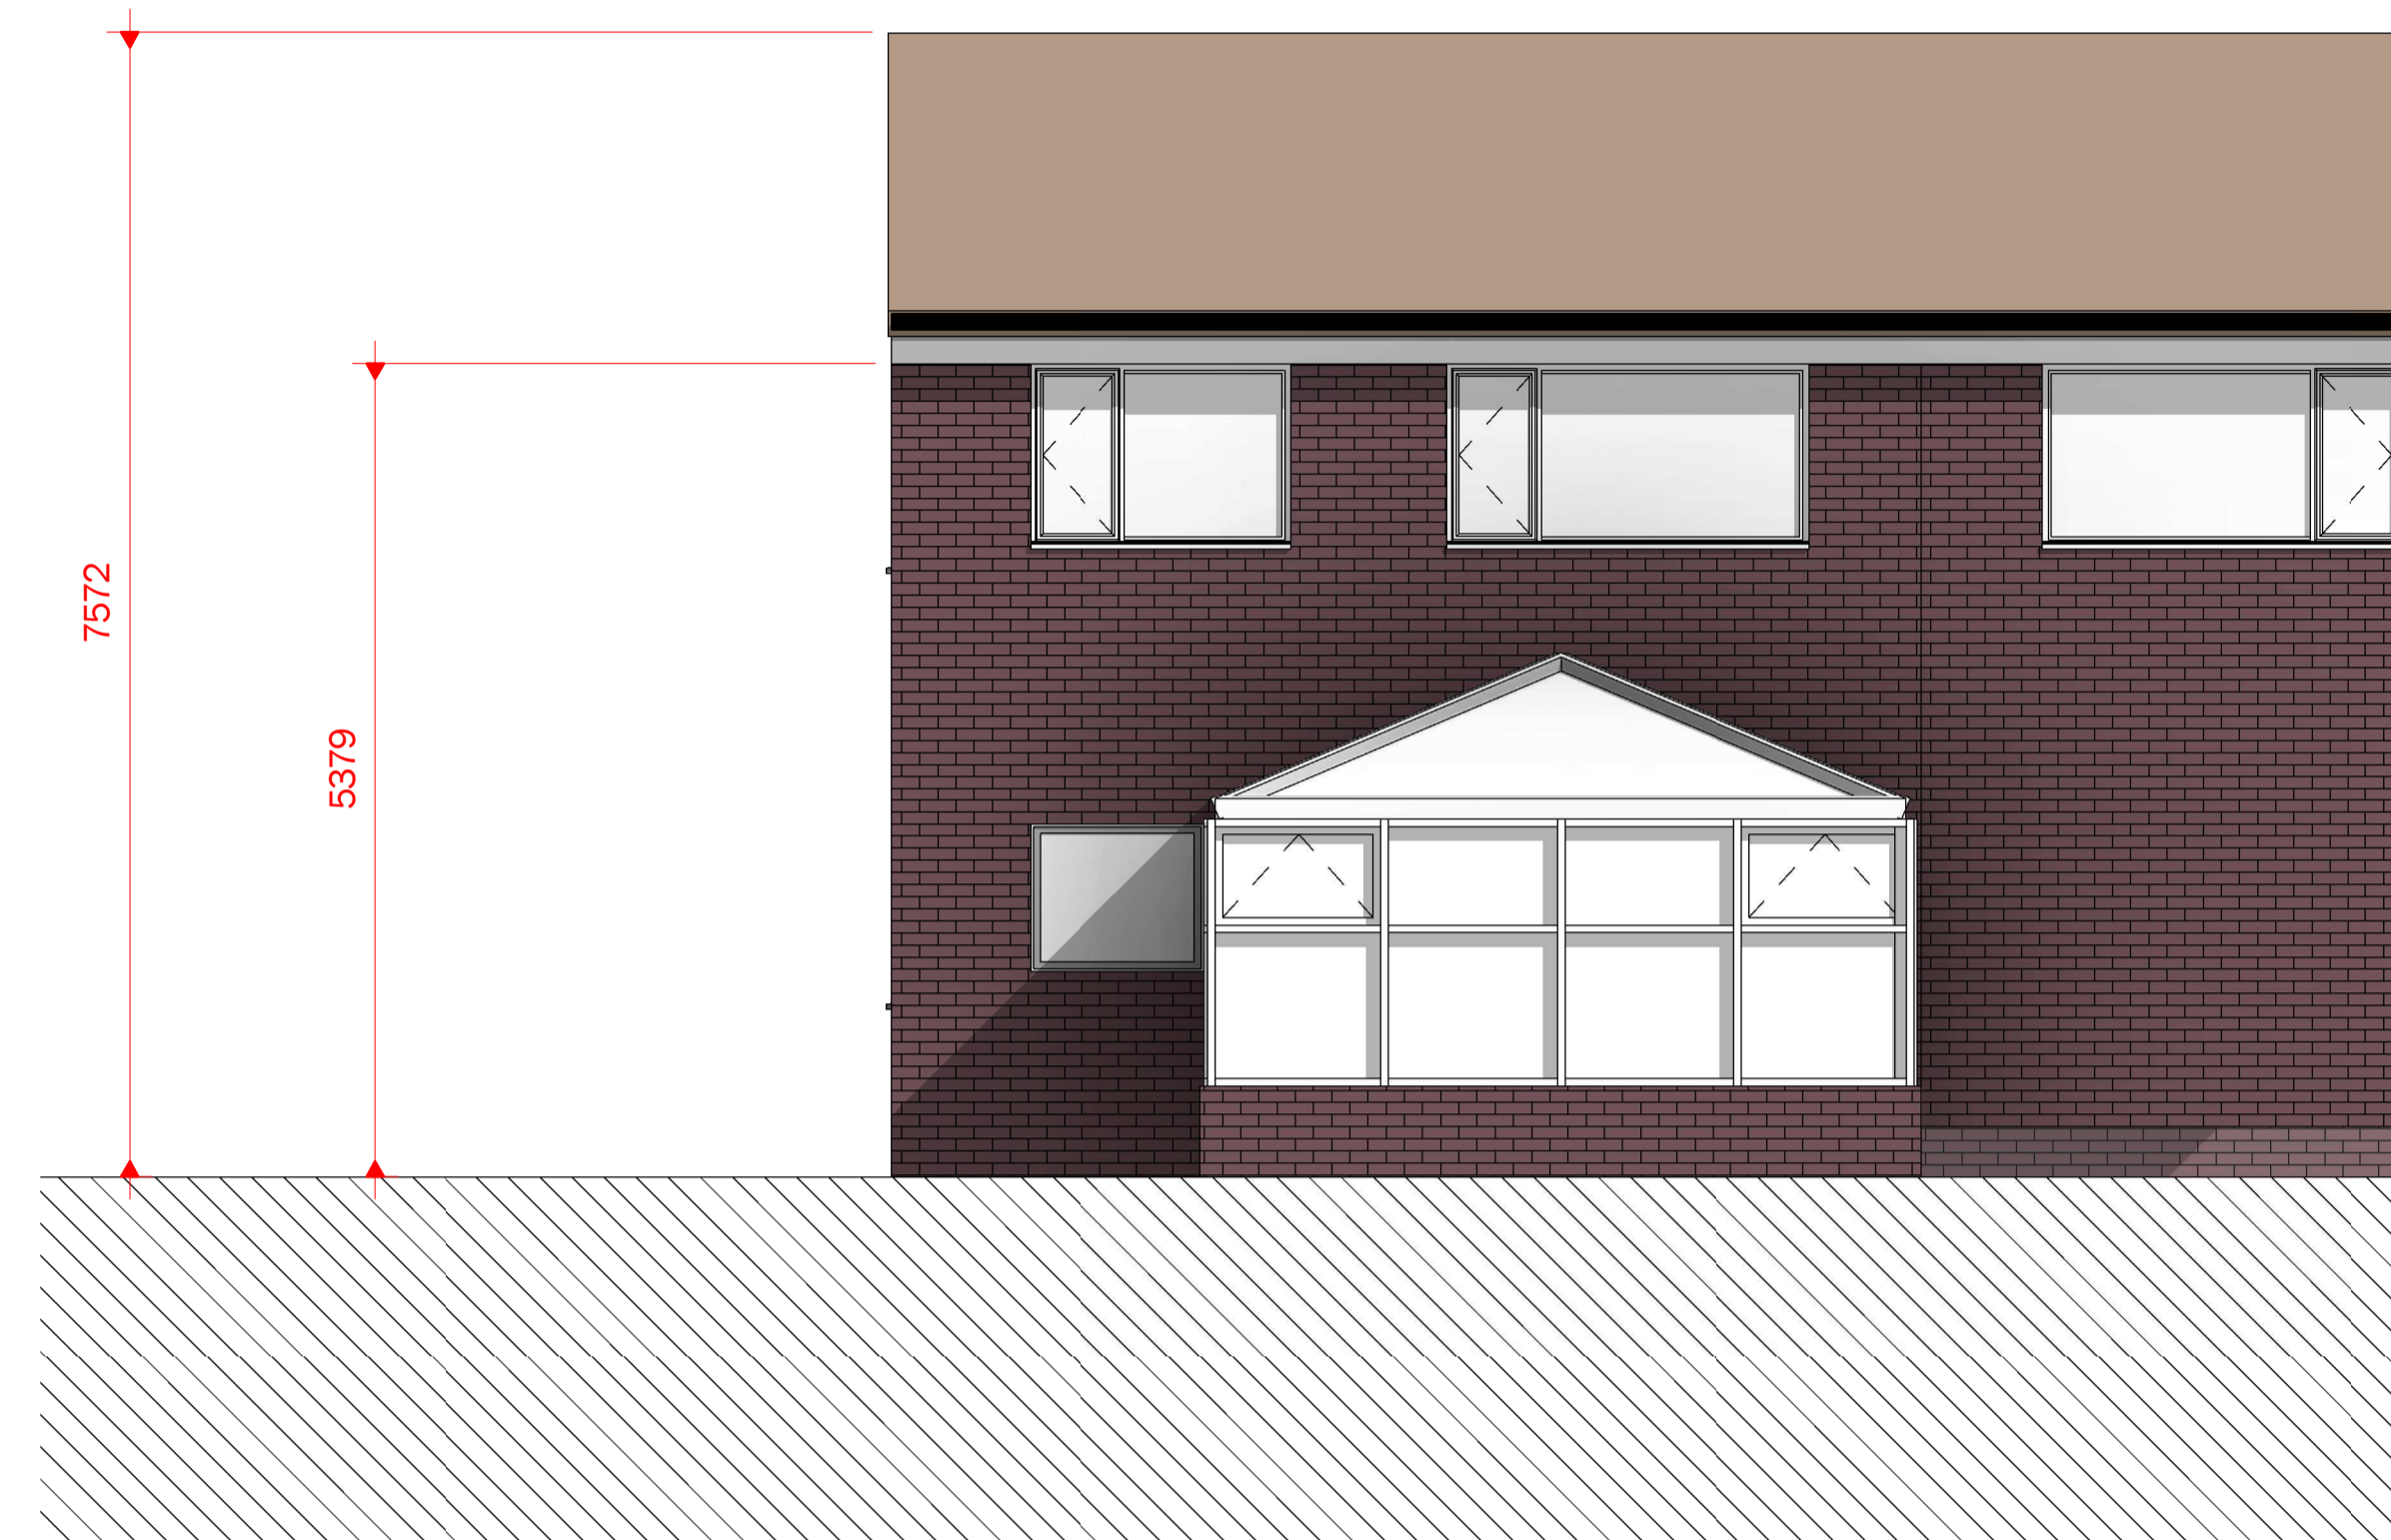

1 EXISTING NORTH  
1 : 50

3 EXISTING SOUTH  
1 : 50

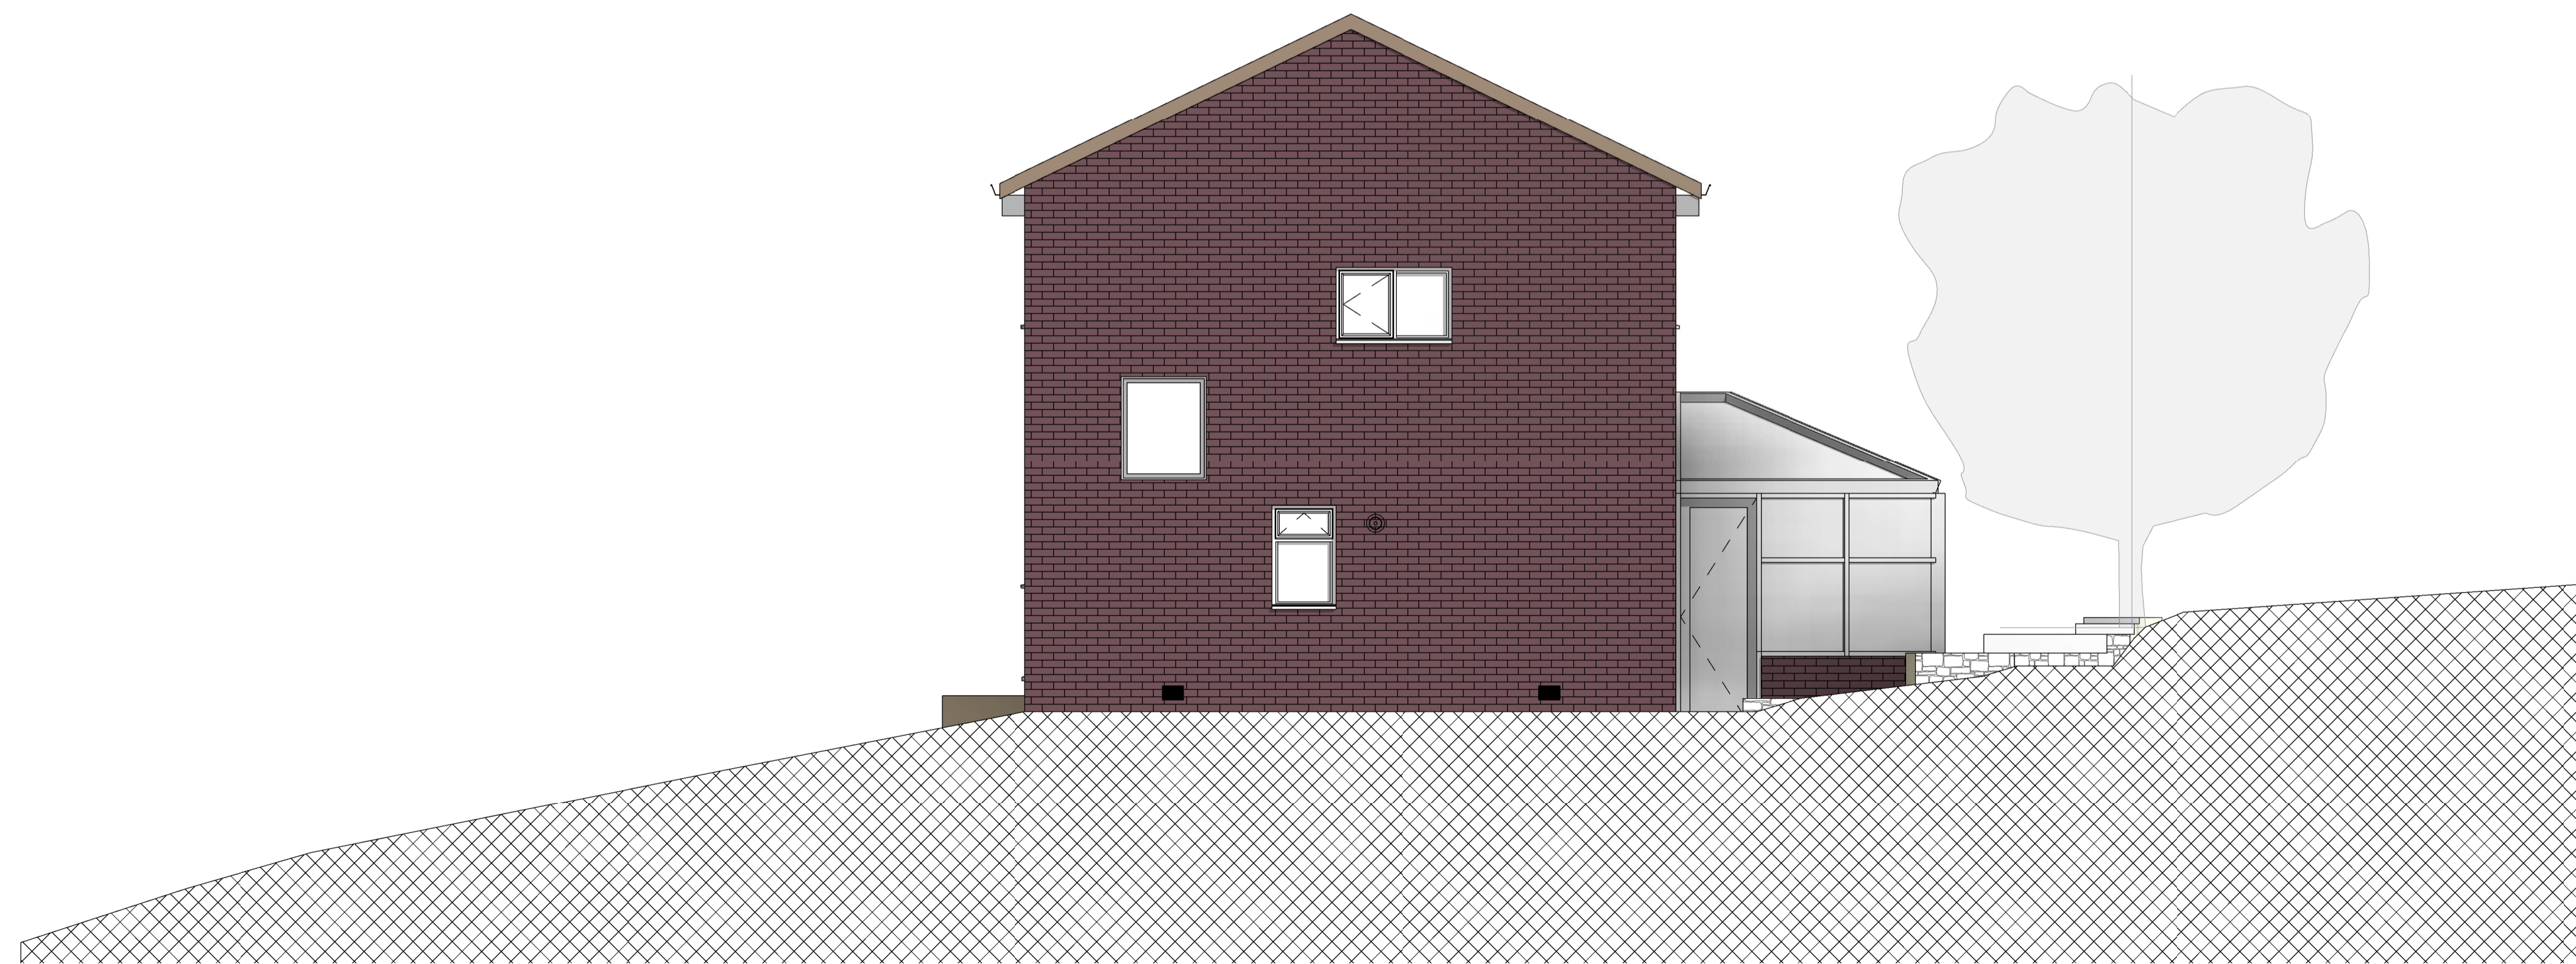

2 EXISTING WEST  
1 : 50