

NOTES:

DRAWING FOR PLANNING USE ONLY



1 PROPOSED NORTH
1 : 50

2 PROPOSED SOUTH
1 : 50

No.	Description	Date

CLIENT:
MR & MRS PARKER

PROJECT:
24 CHAPEL RISE
BILLINGTON, BB7 9TU

SHEET:
PROPOSED
ELEVATIONS

Project number PHA/518

Date 13/11/2020


Drawn by SW

Checked by PH

A2.2

Scale 1 : 50

Sheet size A1

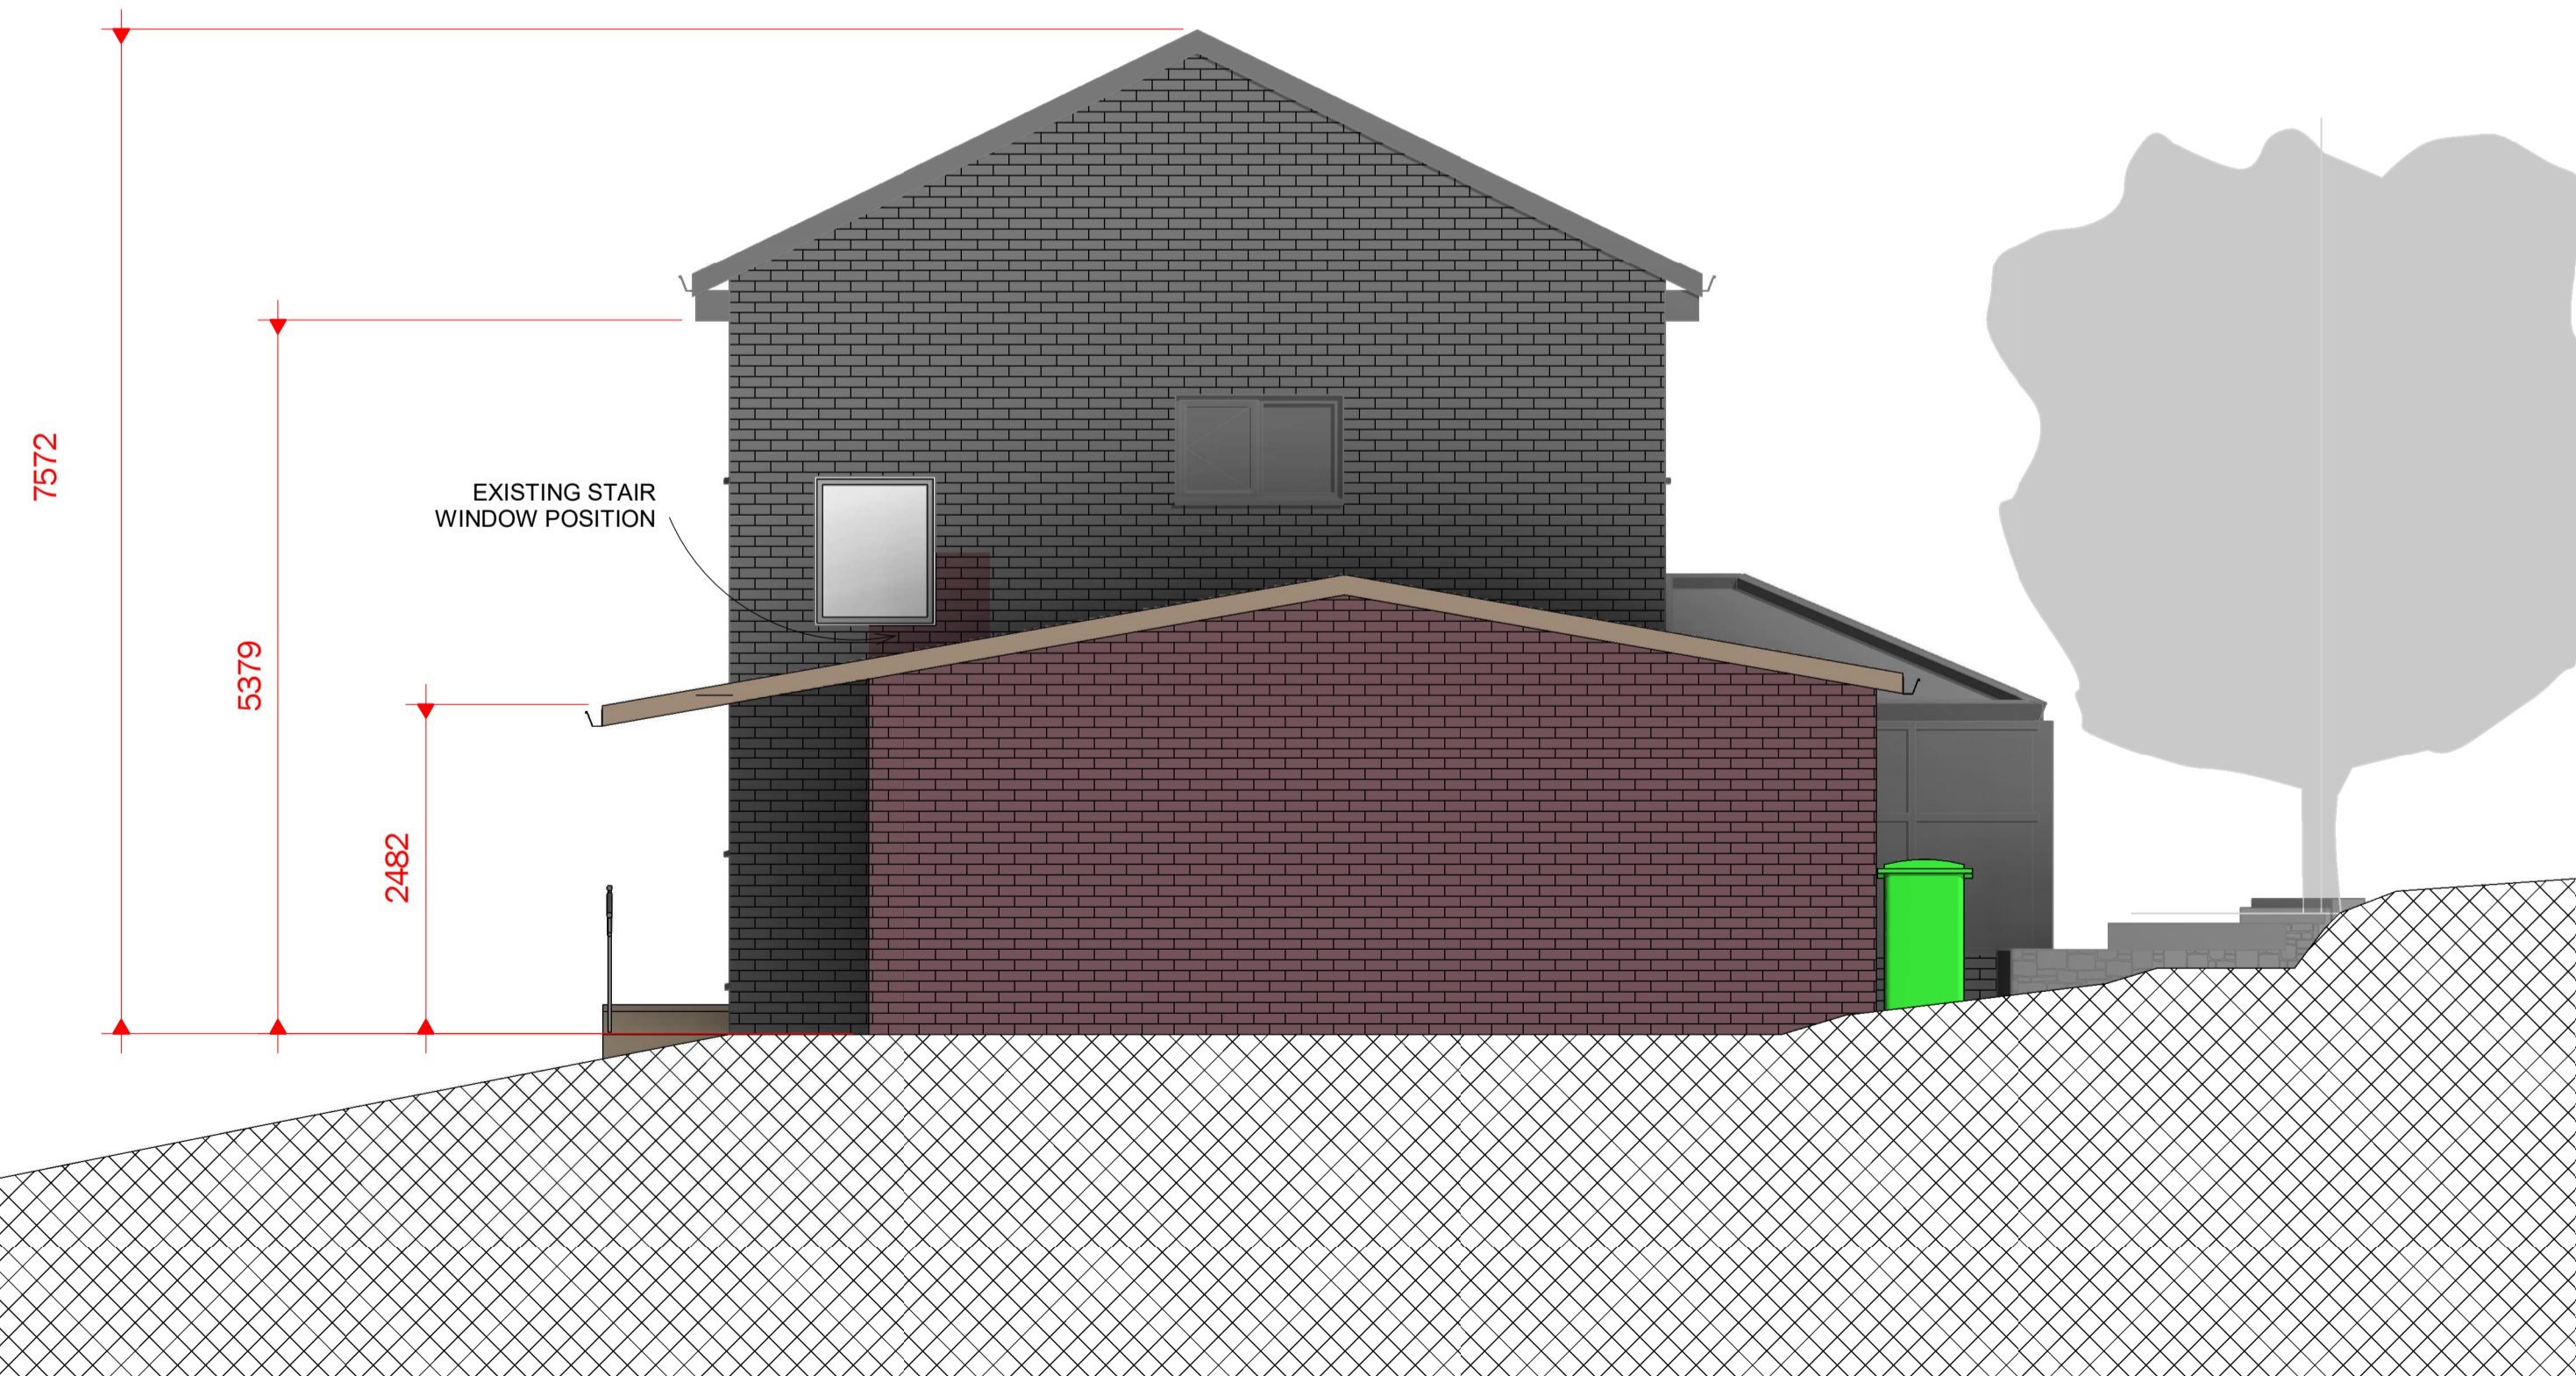

3 PROPOSED WEST
1 : 50