
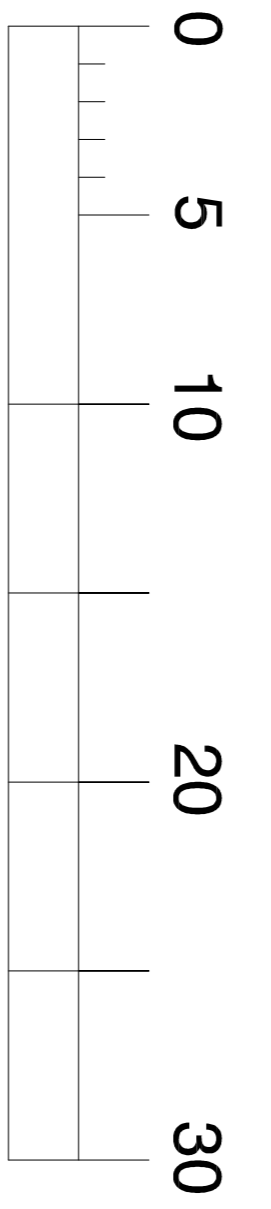


STOCK PROOF BOUNDARY FENCE
SCALE 1:50

Provide farm track access into field with
2 strips of well compacted stone

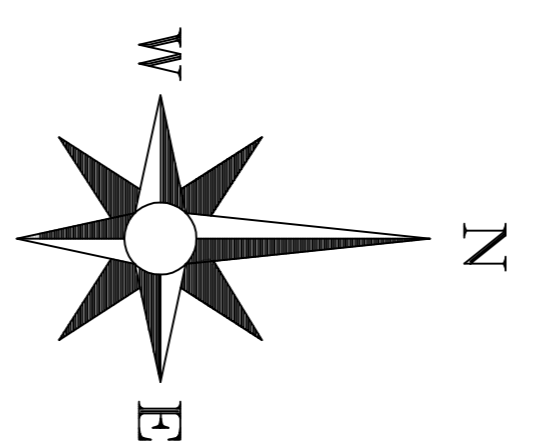

SCALE BAR in METRES

- NEW NATIVE HEDGEROW -**
 - New hedgerows to be double row staggered planted at a density of 1m centres.
 - Species composition as follows :
 - 40% - Hawthorn
 - 30% - Blackthorn
 - 10% - Hazel
 - 10% - Holly
 - 10% - Crab apple
- Grassed areas :
- general grass seed mix - 35g/m² in 150mm deep top soil cultivated to a depth of 150mm to form a smooth and even profile
 - fertiliser - general pre-seeding fertiliser 6% n, 9% p, 6% k 70kg/m², included within top 25mm of topsoil.



31.5m VISIBILITY SPLAY

31.5m VISIBILITY SPLAY

adm design

Royds House, Harden Road, Kaitirook, Barnwoodick, BB9 6TS
Tel : 07951 557214 Email: adm@admdesign.co.uk

Scale(s)	Date	Rev.
1:200 @ AI	OCTOBER 2020	A
Drawing no.	ADM/20/24/01	

Revisions **A** ADDED LOW LEVEL LIGHTING 21/11/20

Project: PROPOSED HOLIDAY LODGE DEVELOPMENT
LAND AT TORANS FARM, PENDLETON RD, WISWELL

Drawing: **site layout & landscaping**

Client: MRS. L. SAGAR