


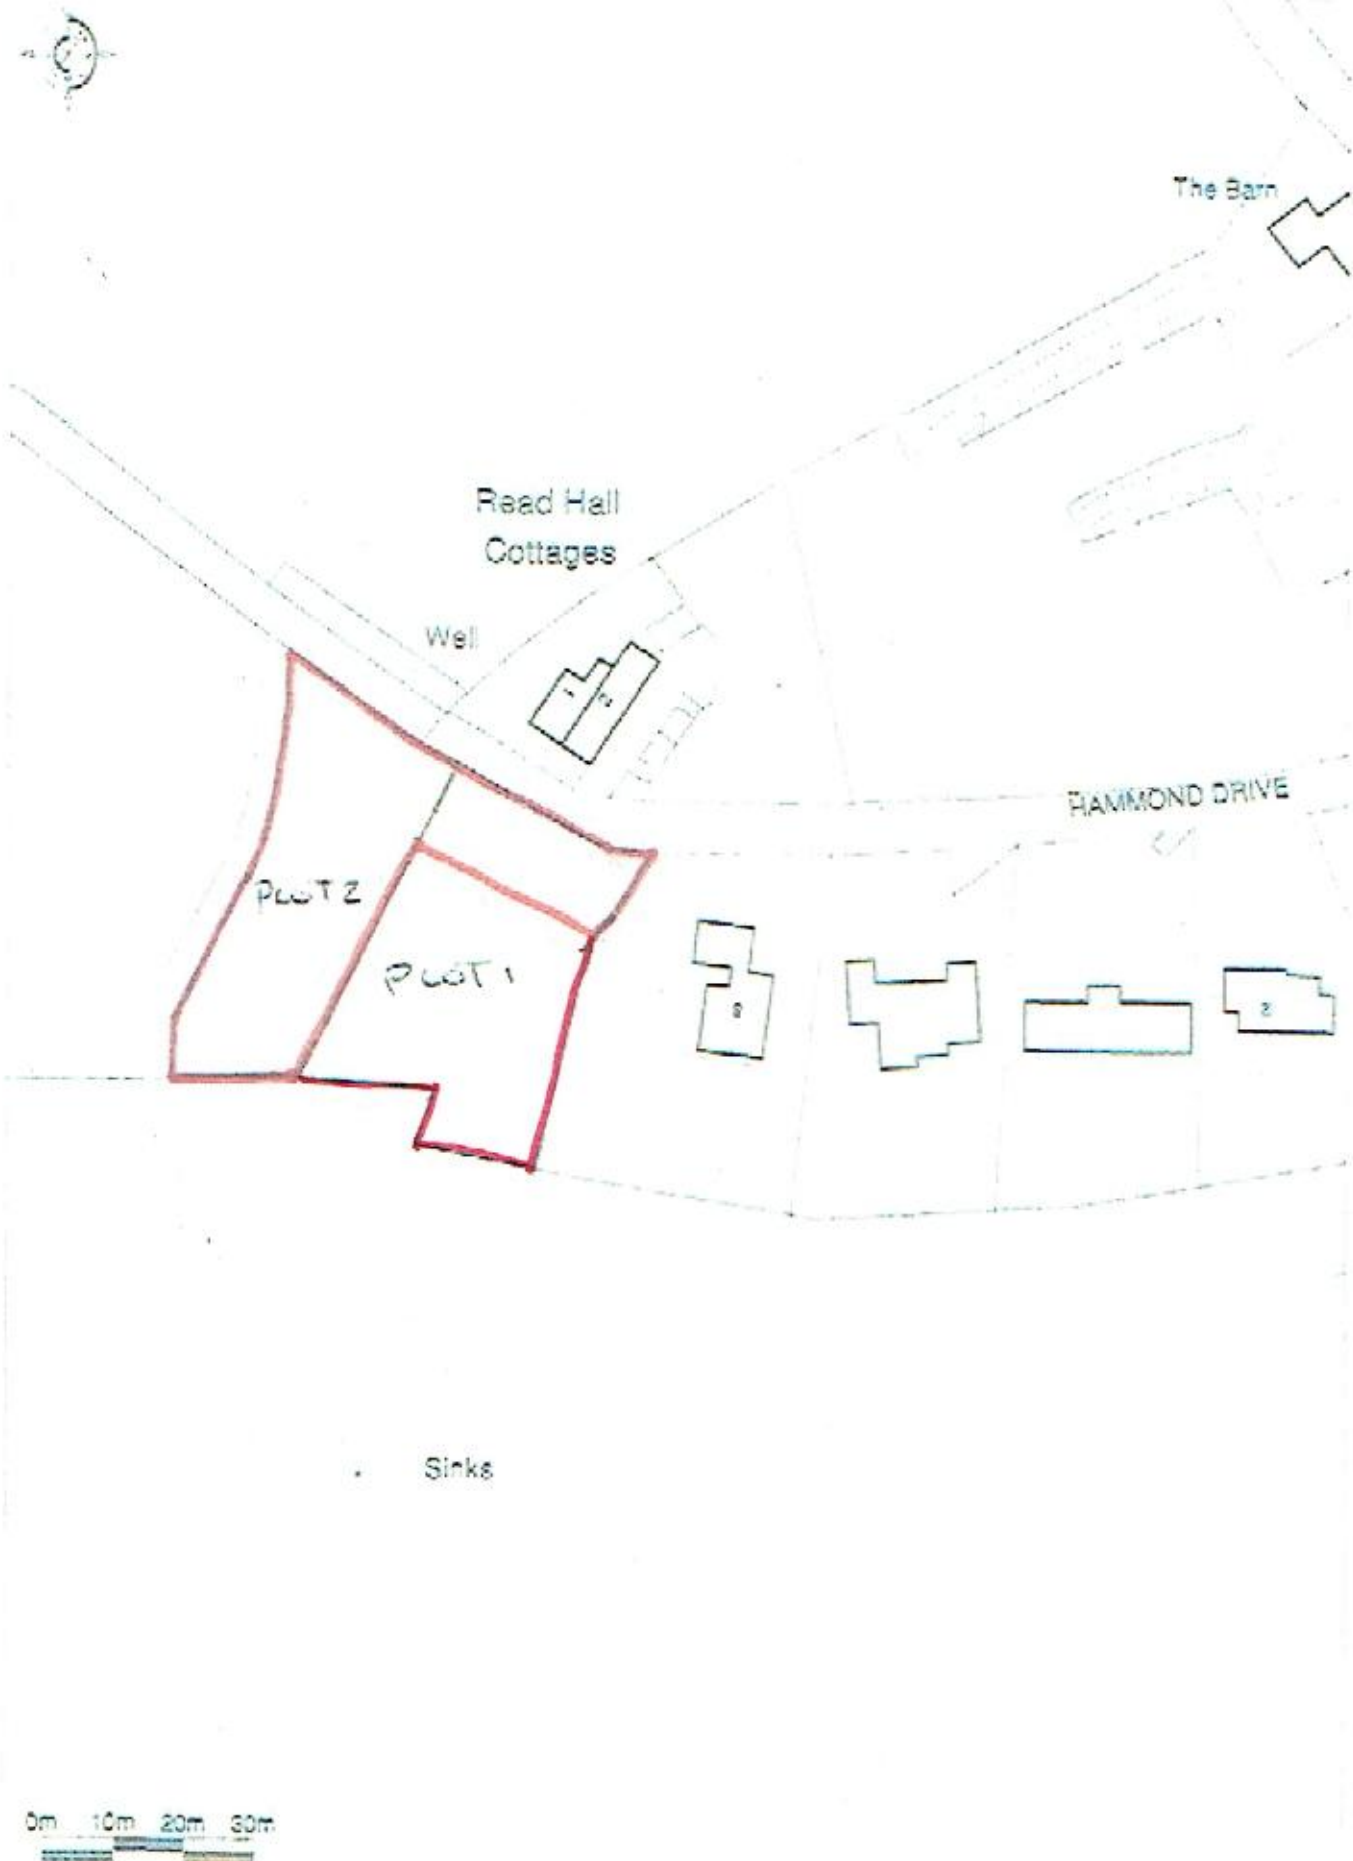

LOCATION PLAN 1:1250 D A4.