
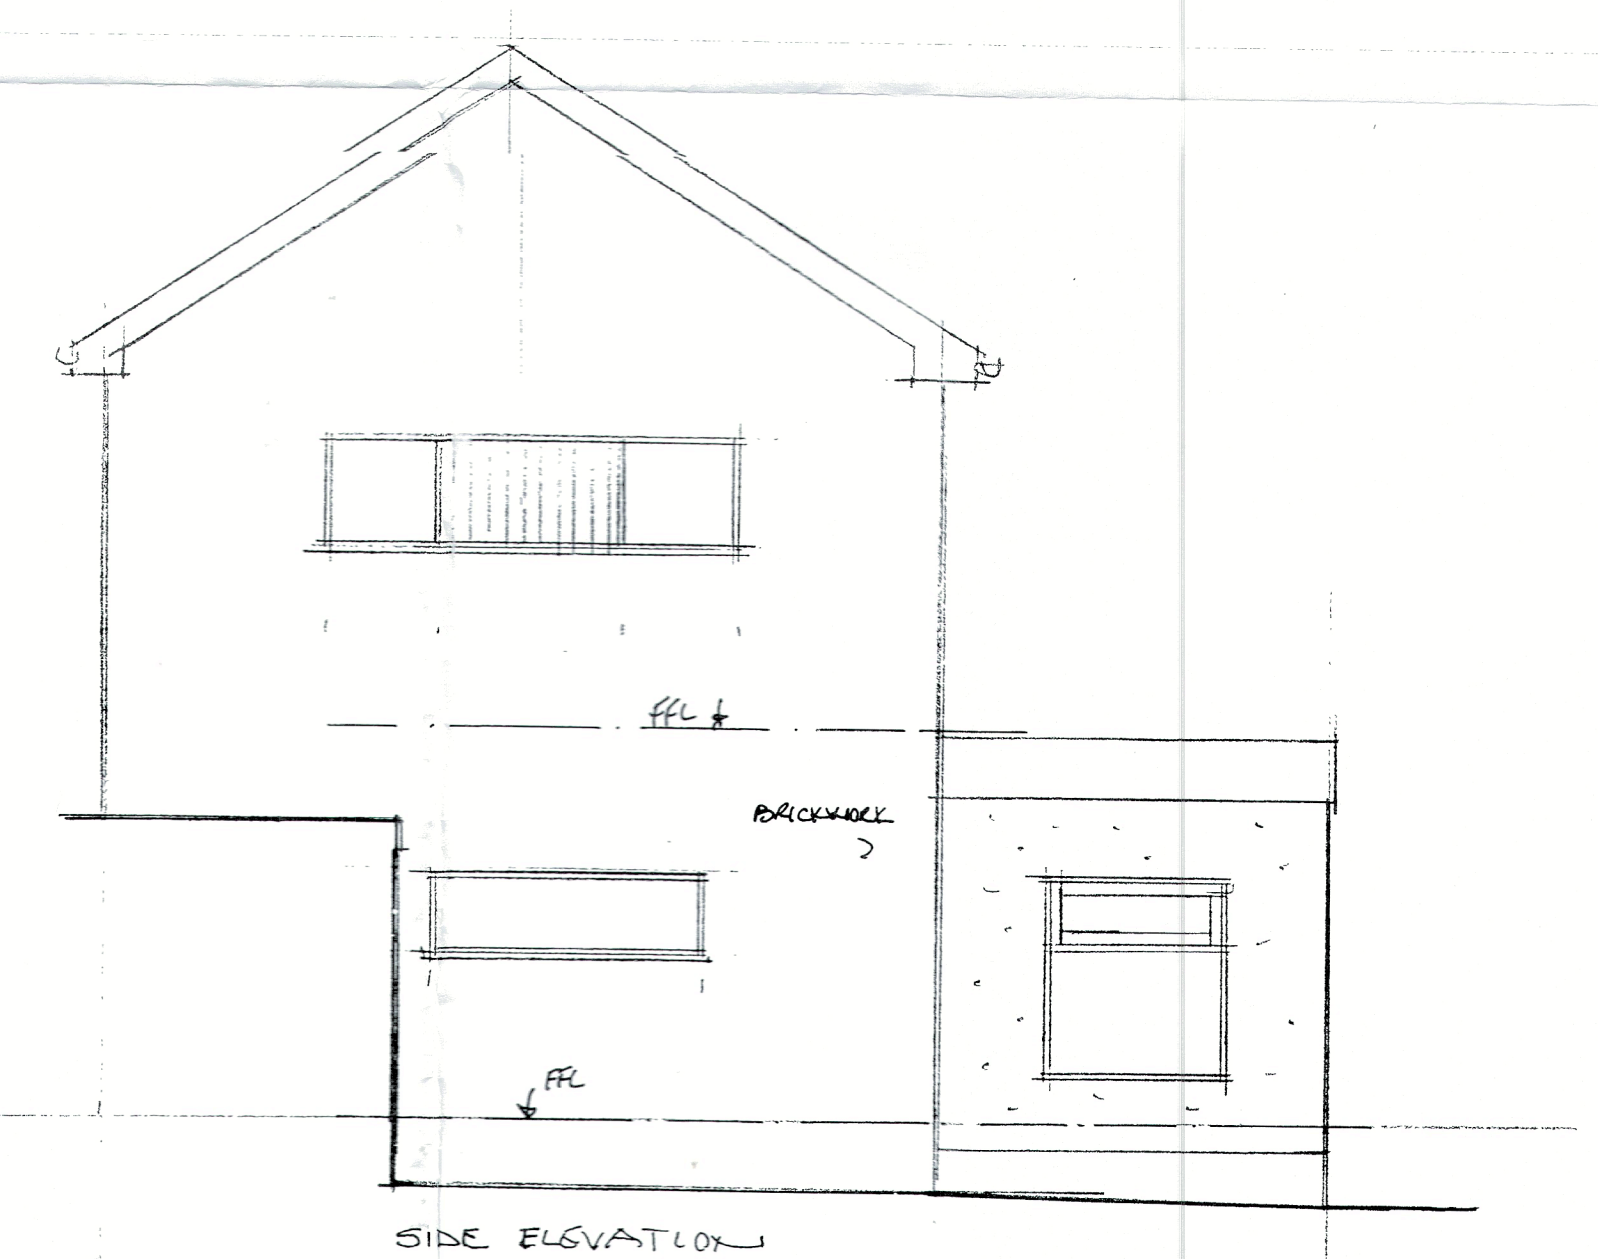
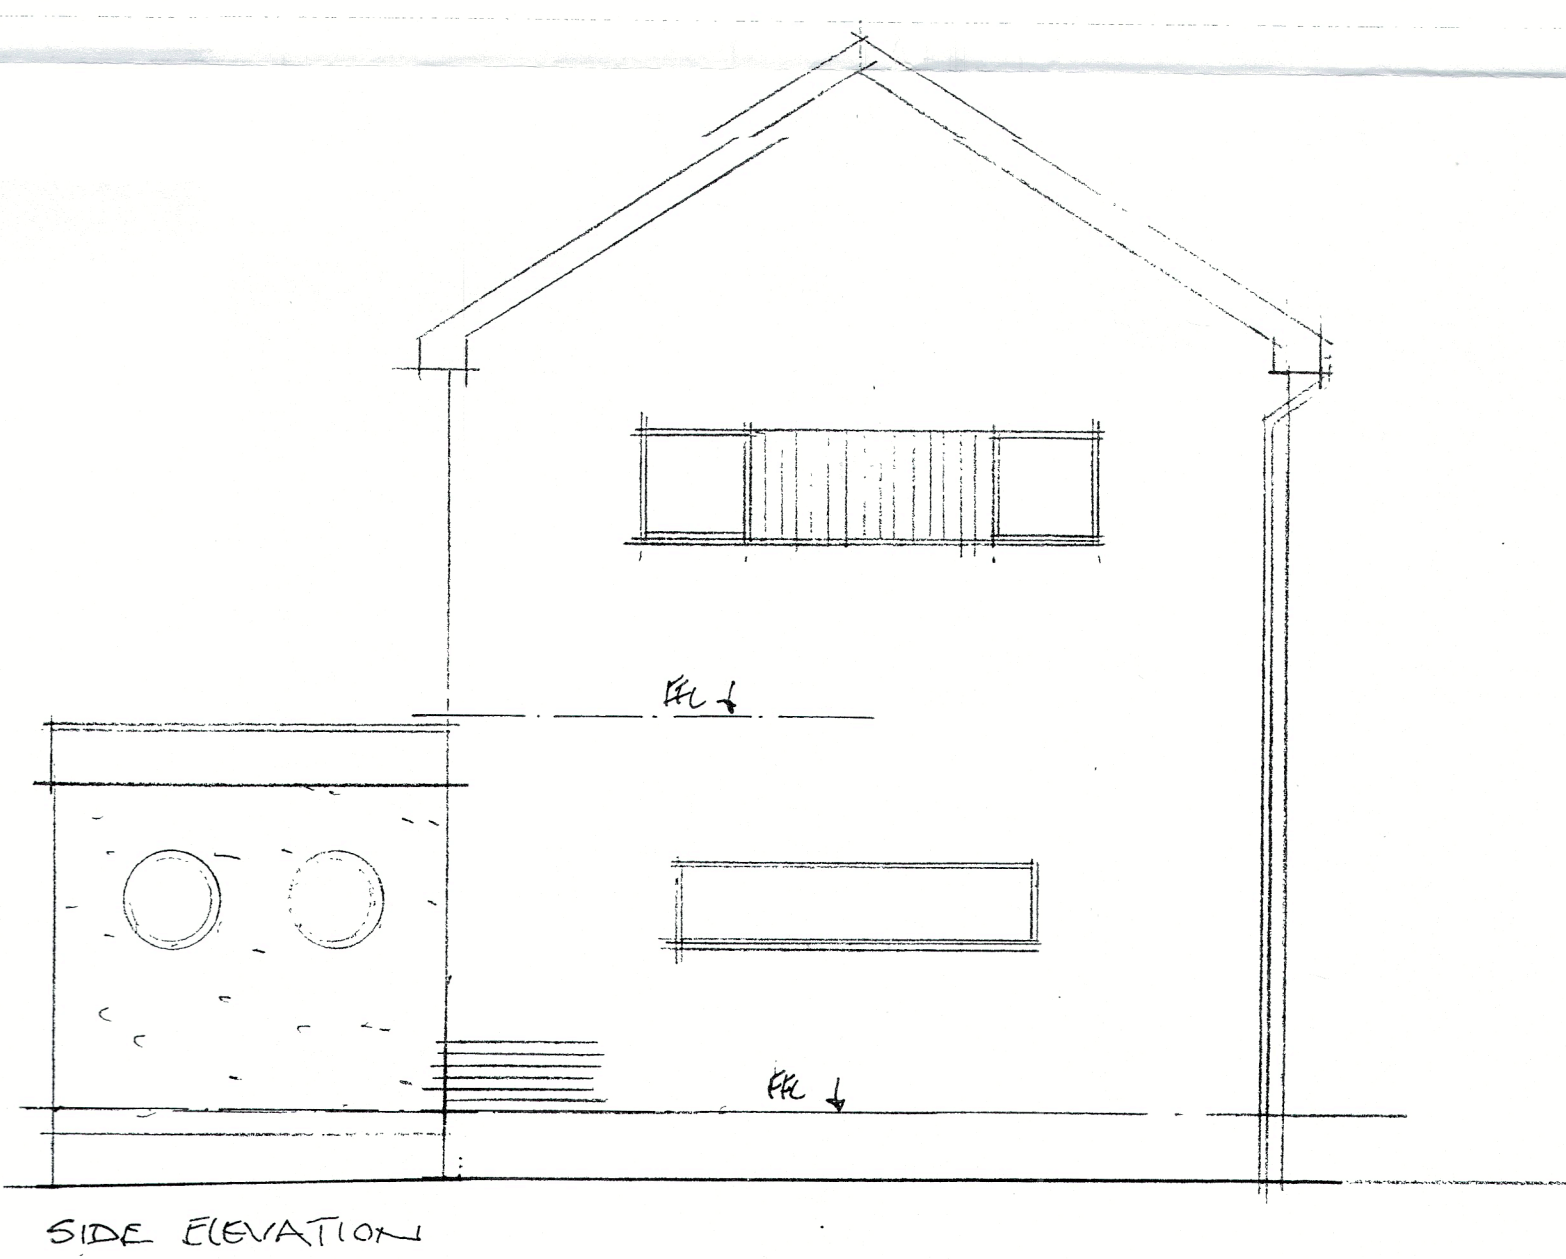
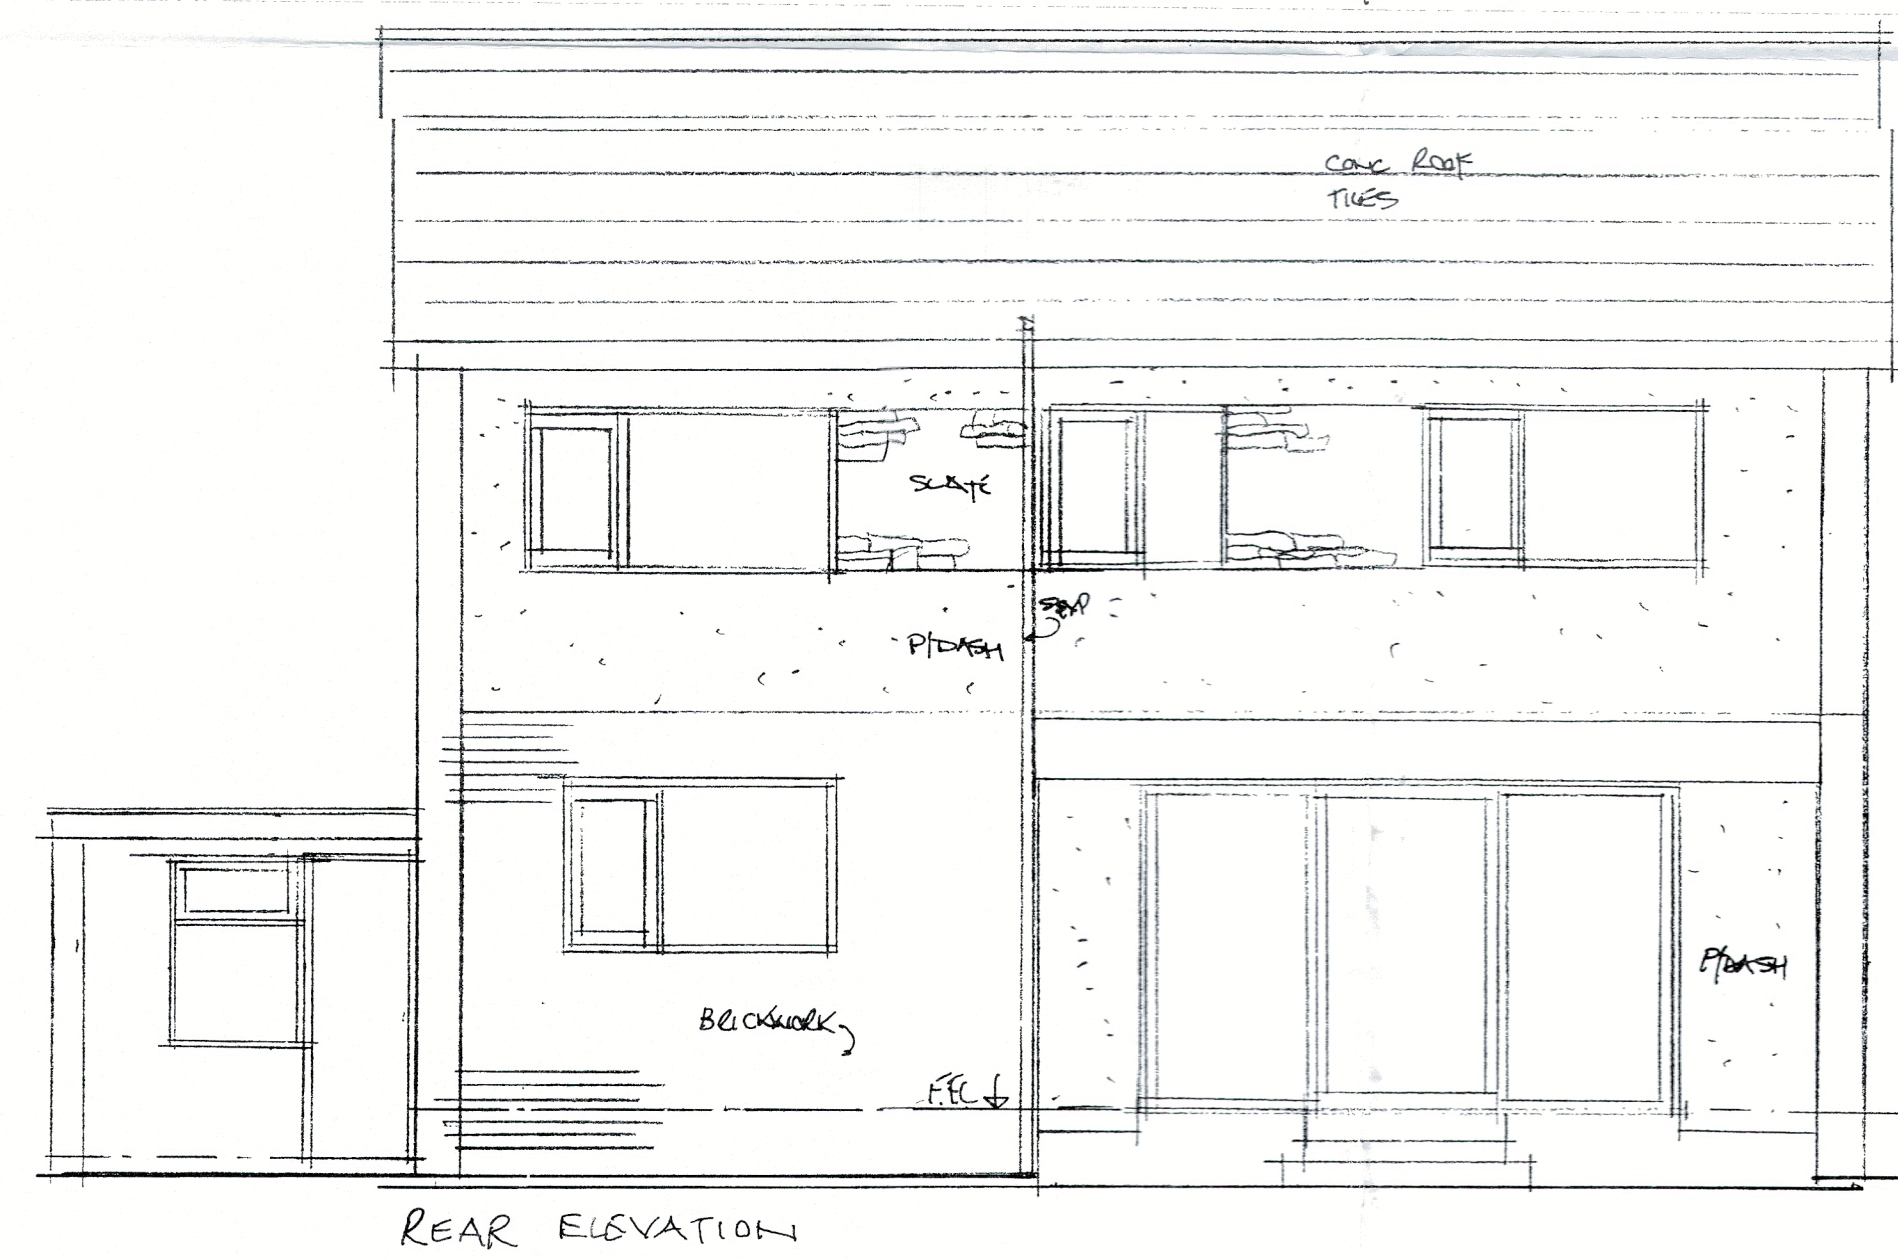
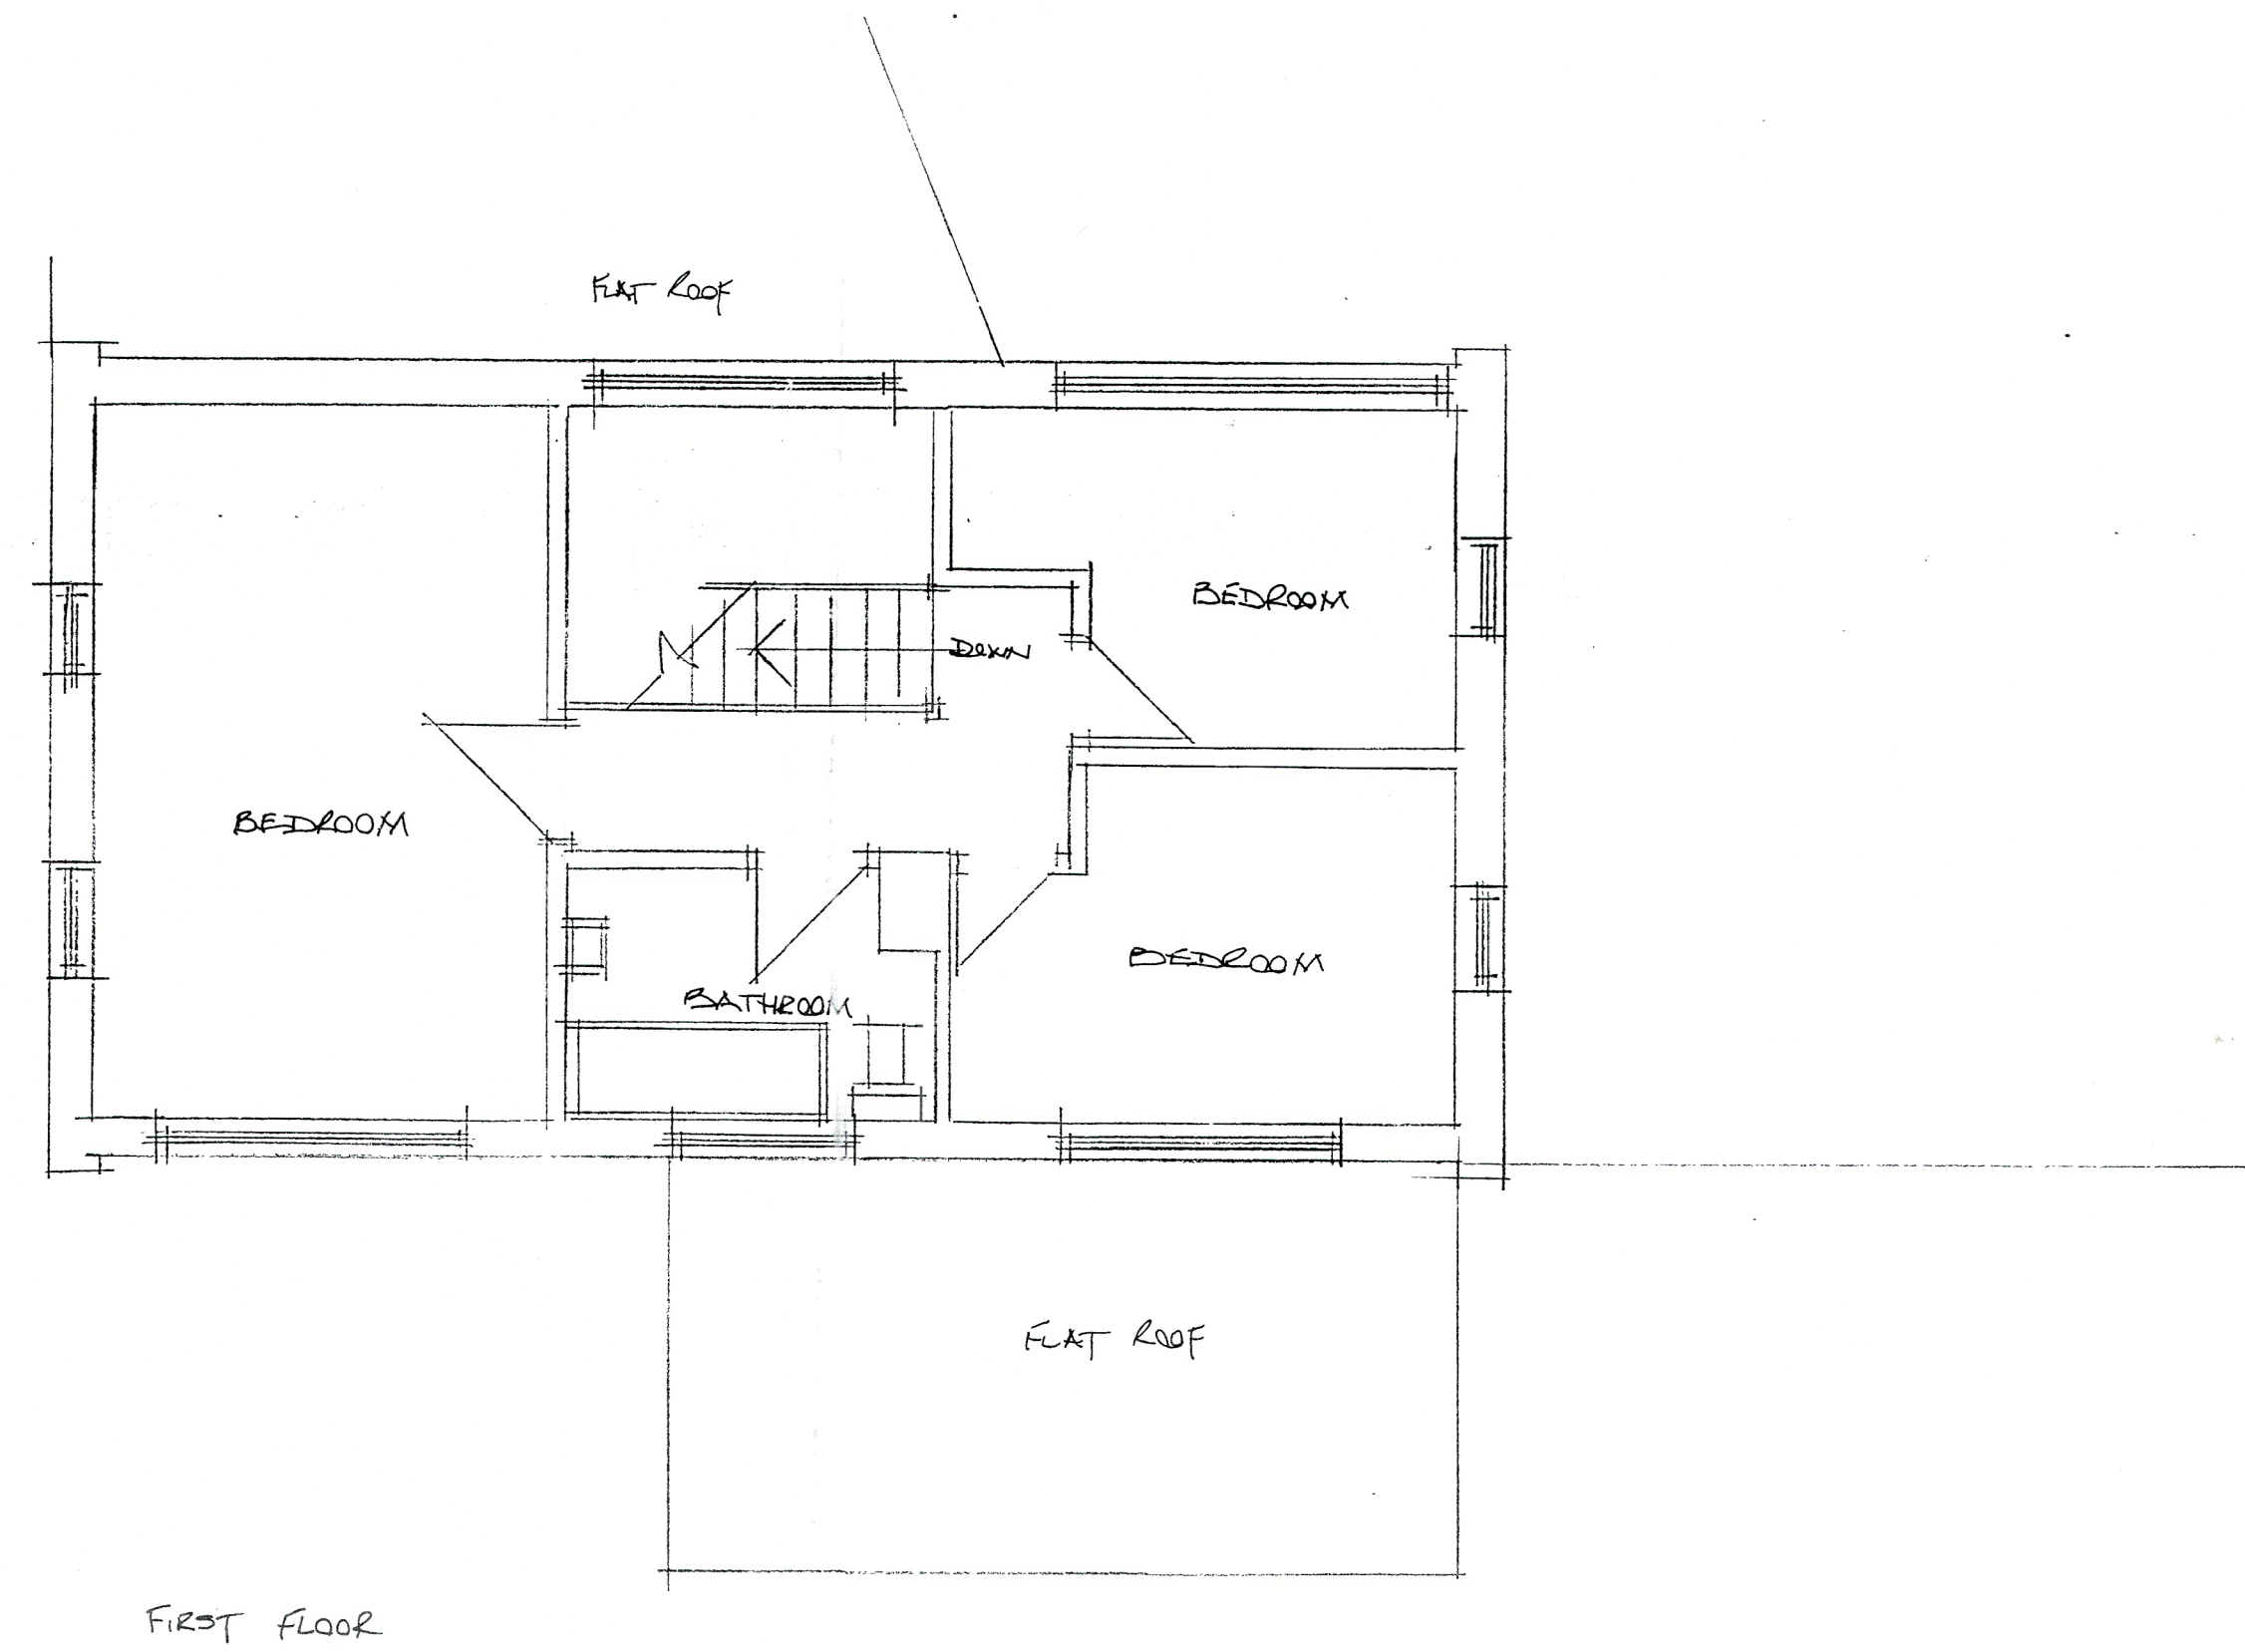


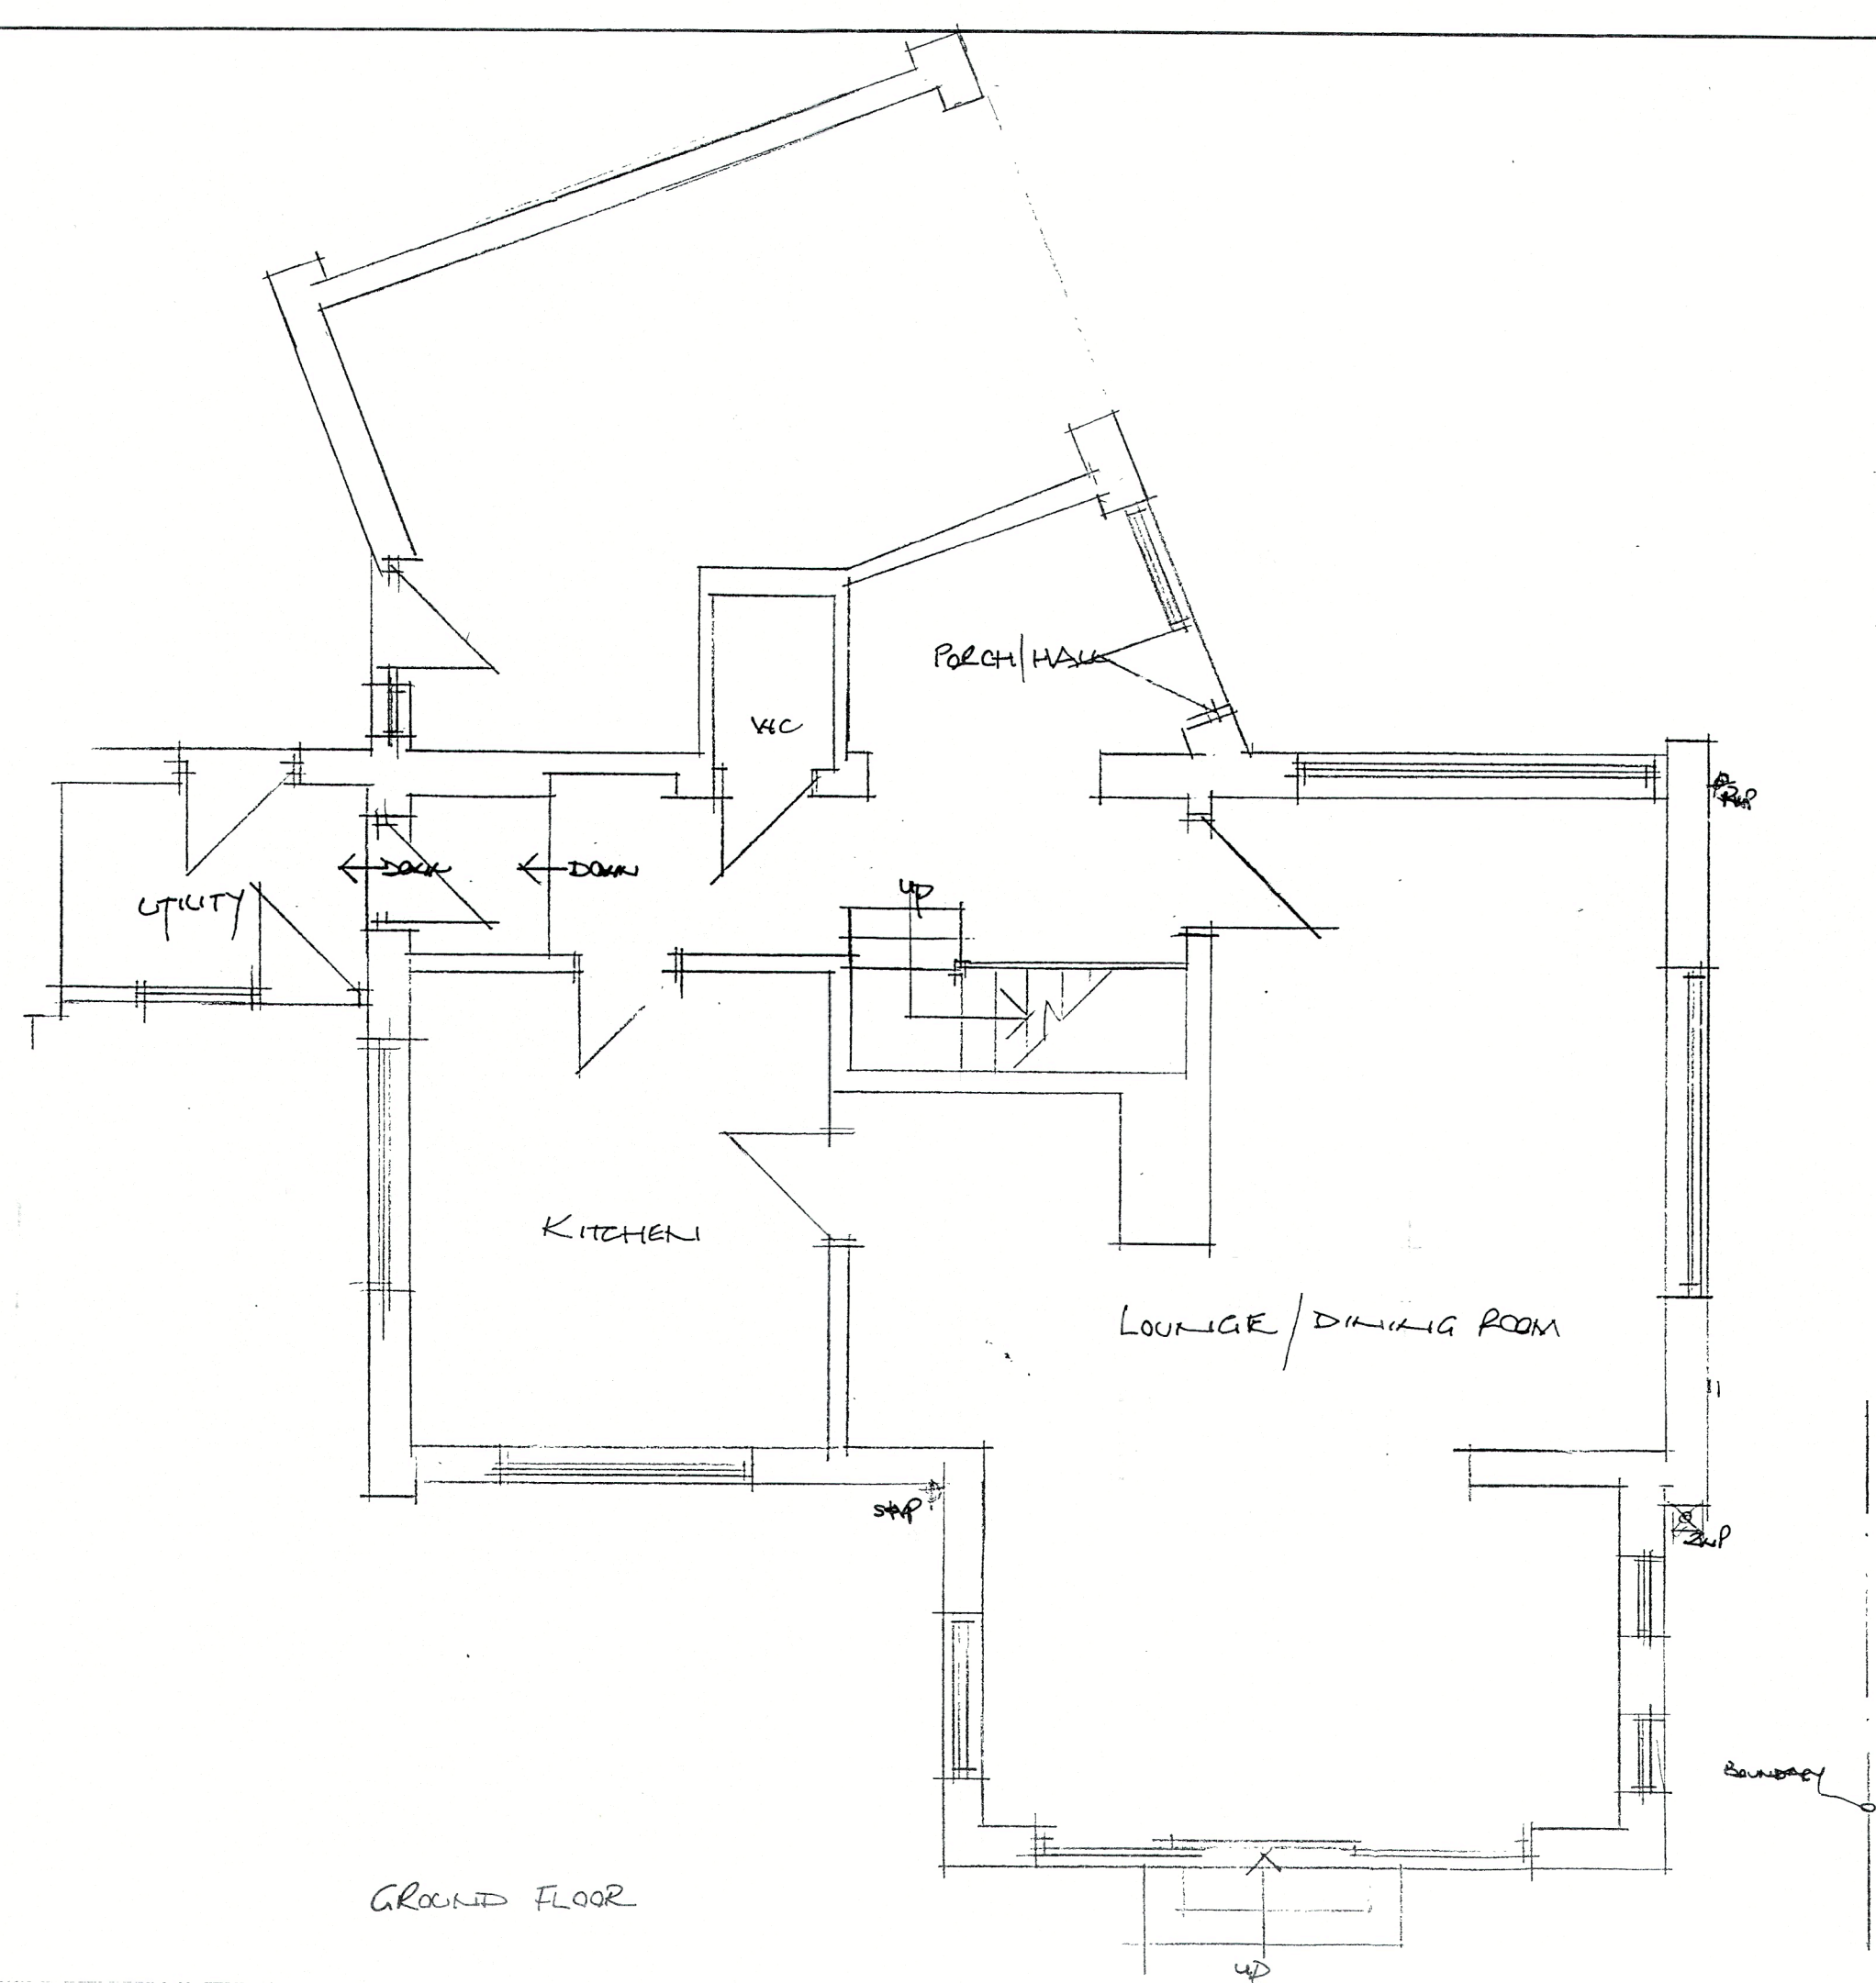

existing layout
23 Knowsley Road West
Clayton-le-Dale
Blackburn

scale 1:50

DWG .01