



NOTES:

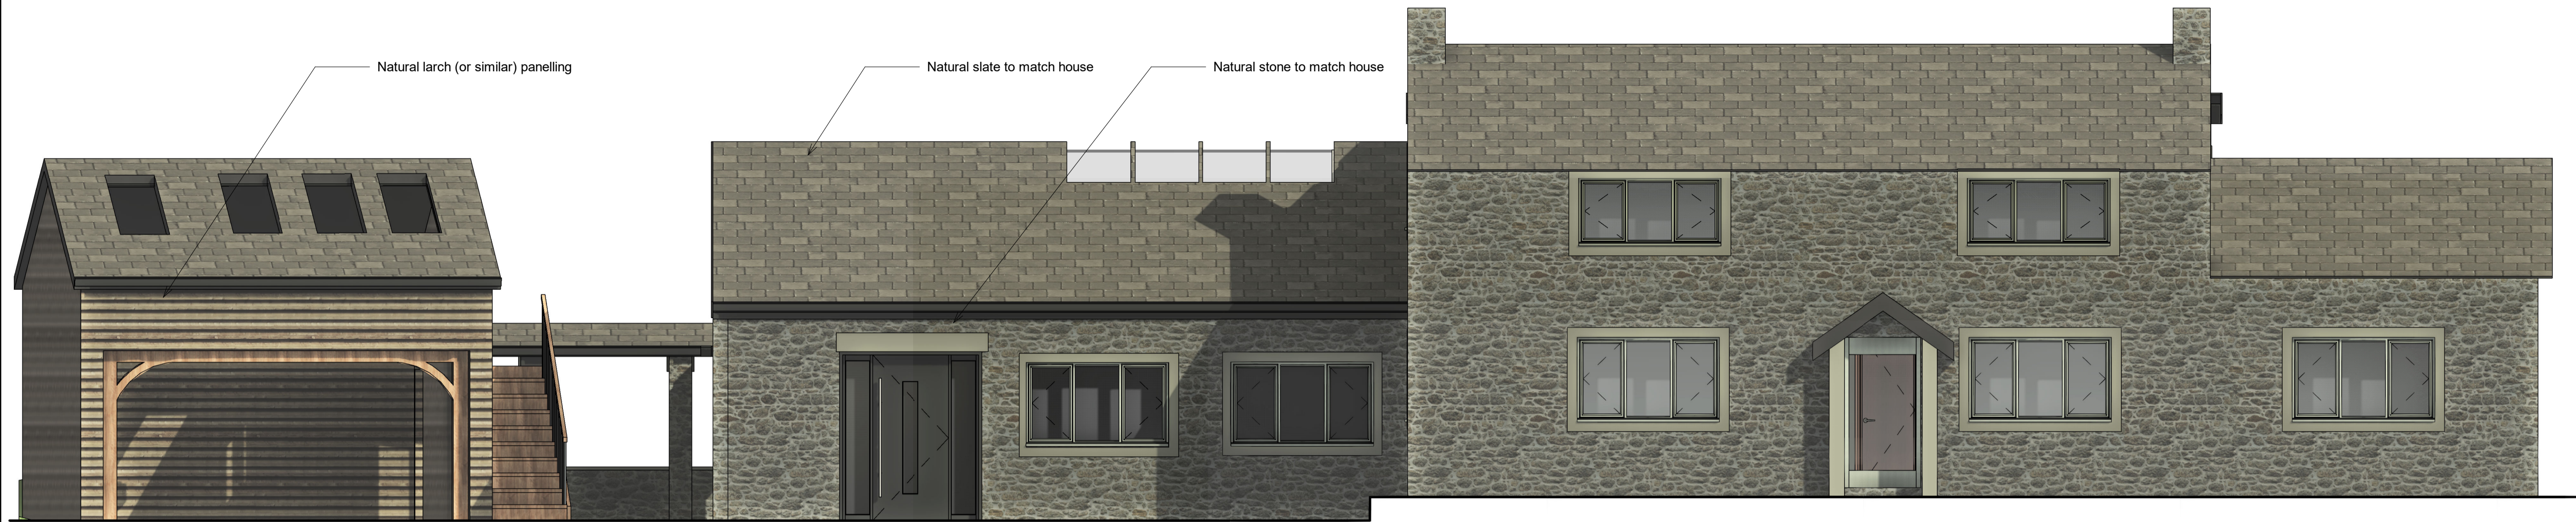

3 PROPOSED SOUTH
1 : 50

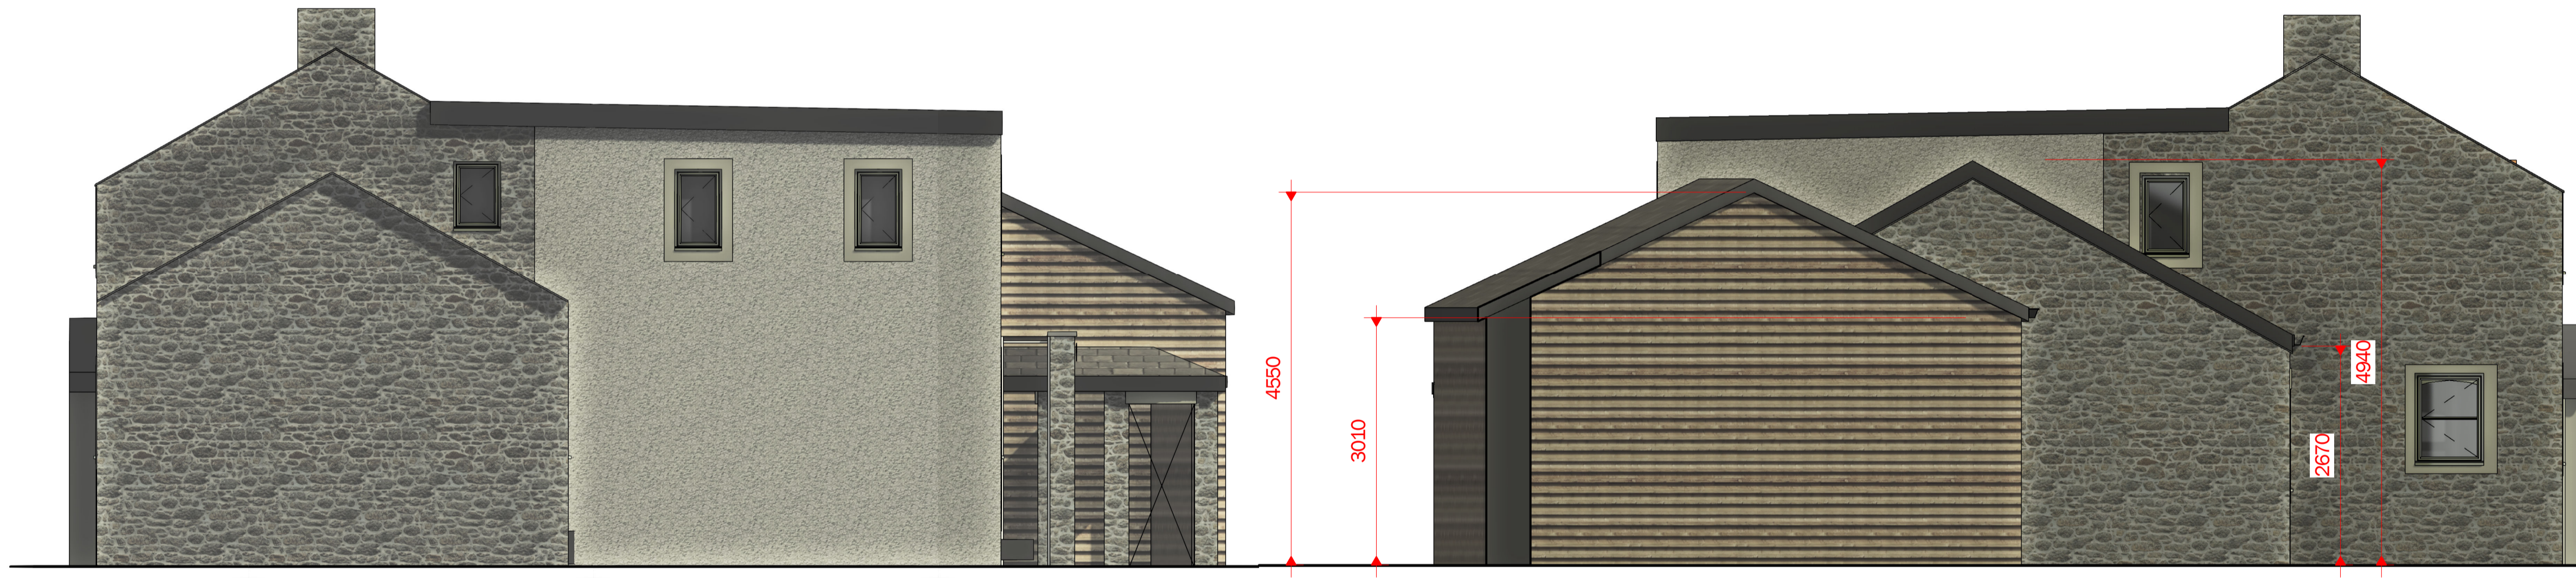

1 PROPOSED EAST
1 : 50

4 PROPOSED WEST
1 : 50



2 PROPOSED NORTH
1 : 50

No.	Description	Date

CLIENT:
Mr & Mrs Cox

PROJECT:
Proposed alteration to existing flat roof garage into pitched living room & new car port to Lower Hud Lee Farm, Hurst Green

SHEET:
PROPOSED ELEVATIONS

Project number	PHA/504
Date	18/11/2020
Drawn by	JD
Checked by	PH

A1.4

Scale	1 : 50
Sheet size	A1