
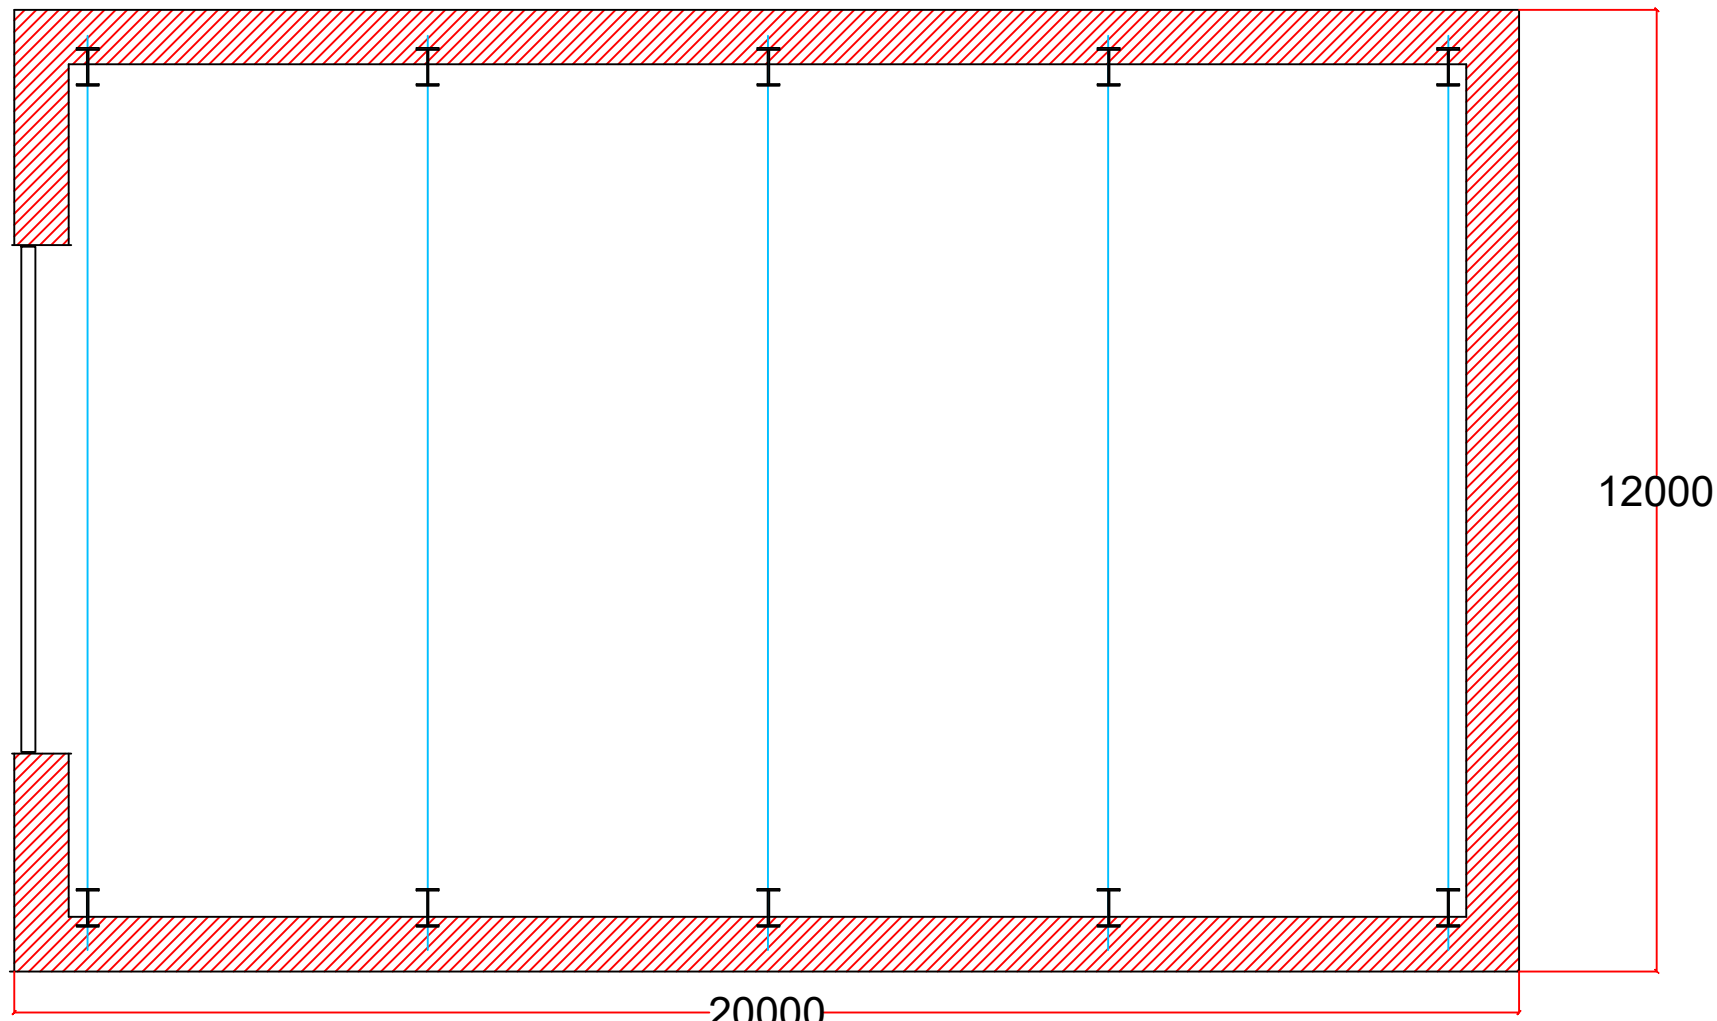
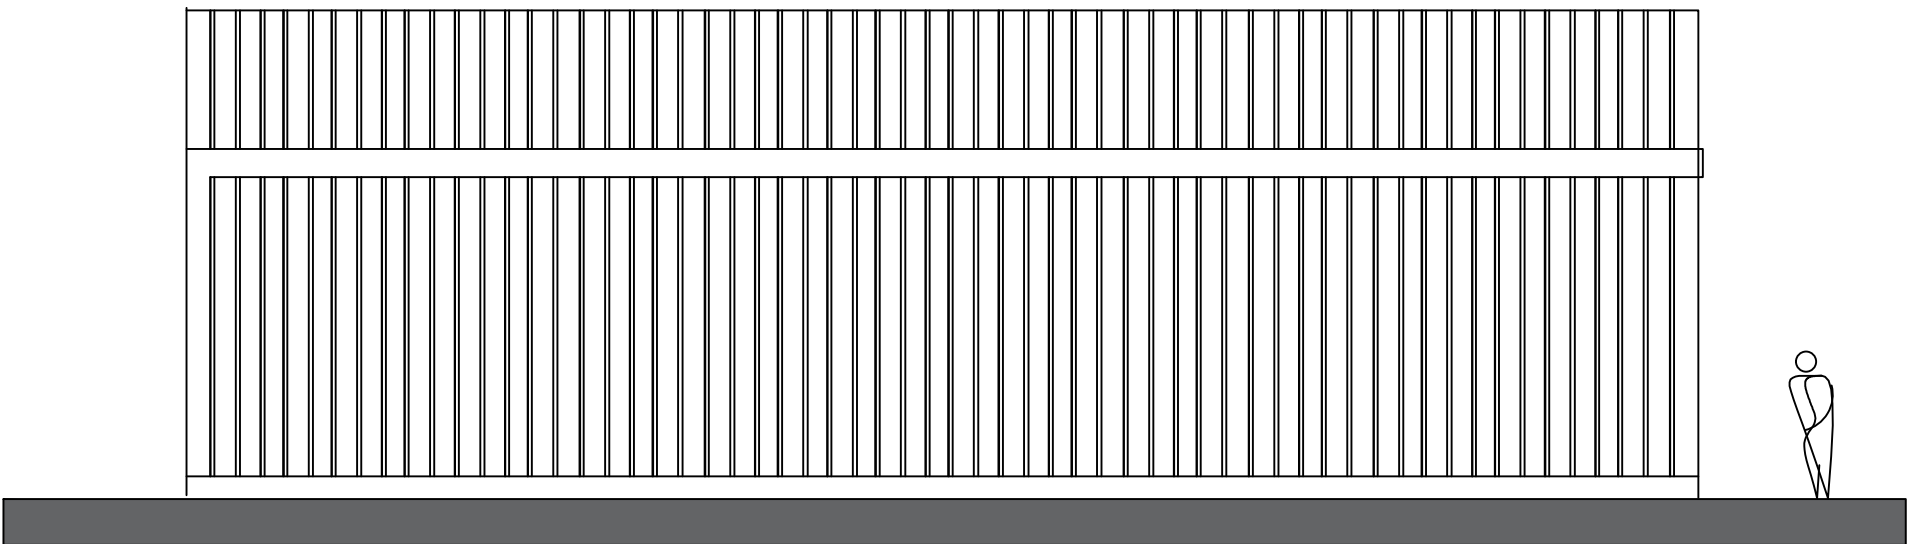
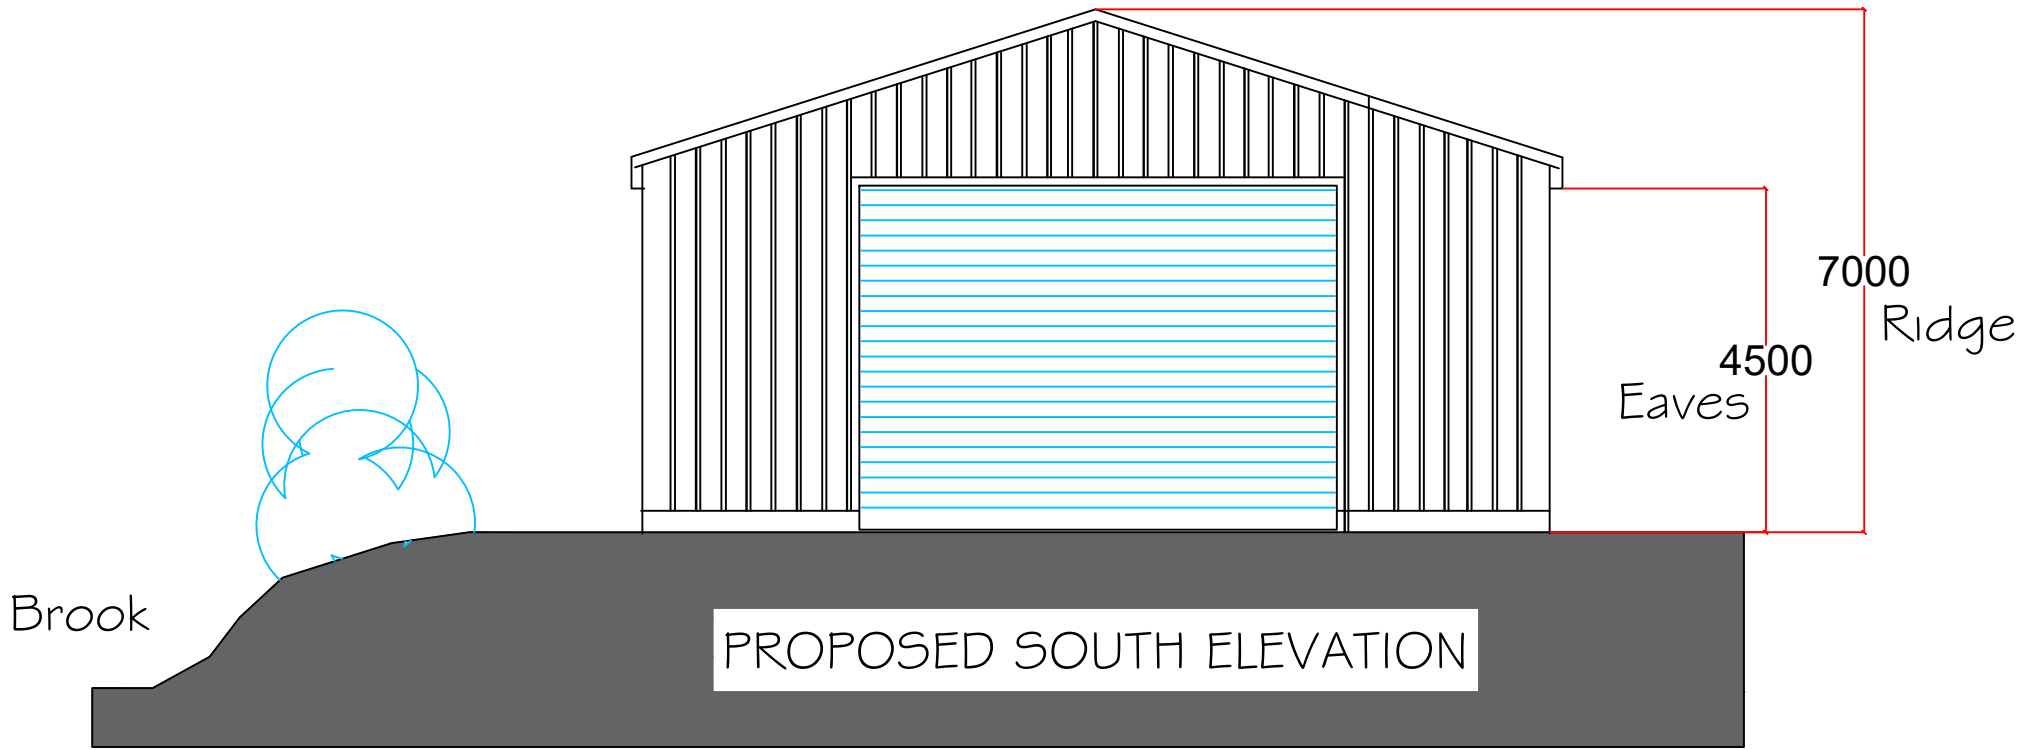
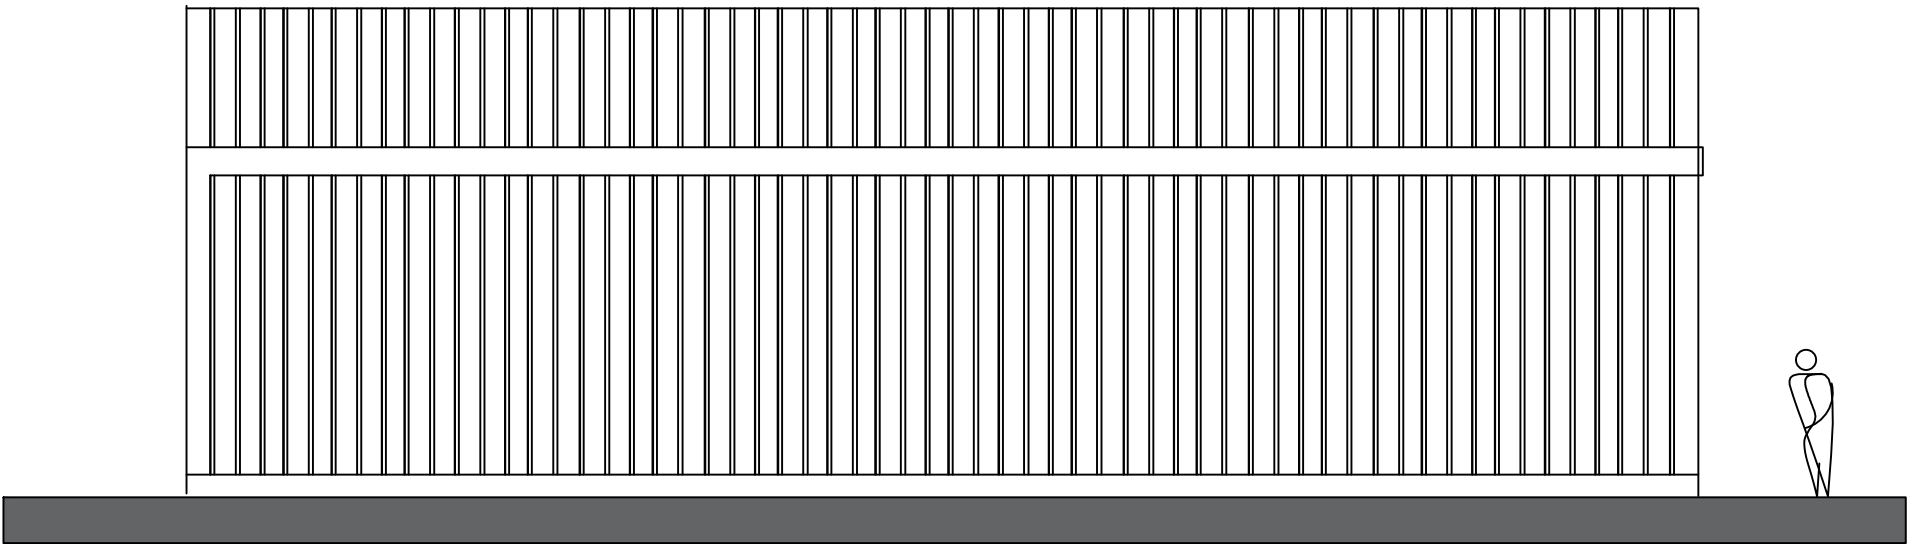


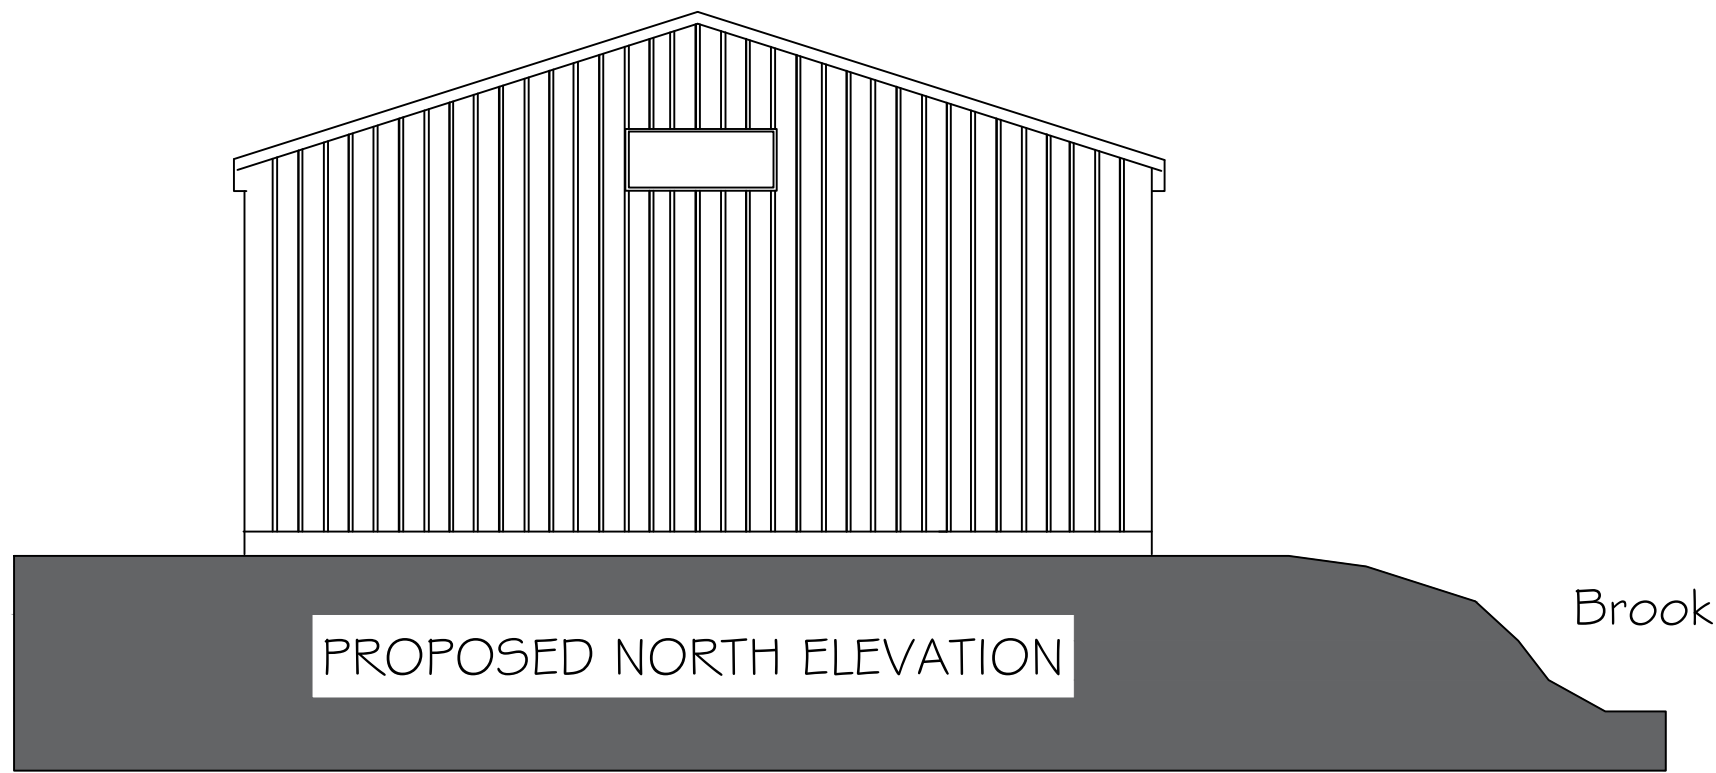

REFER TO THE SITE PLANS ON DRAWINGS
PHA/550/200 & PHA/550/300

CONCRETE BASE/SLAB
STEEL FRAMED CONSTRUCTION
OLIVE GREEN SHEETING TO WALLS AND ROOF
STEEL ROLLER SHUTTER DOOR

Notes.		