





LOCATION PLAN scale 1:1250

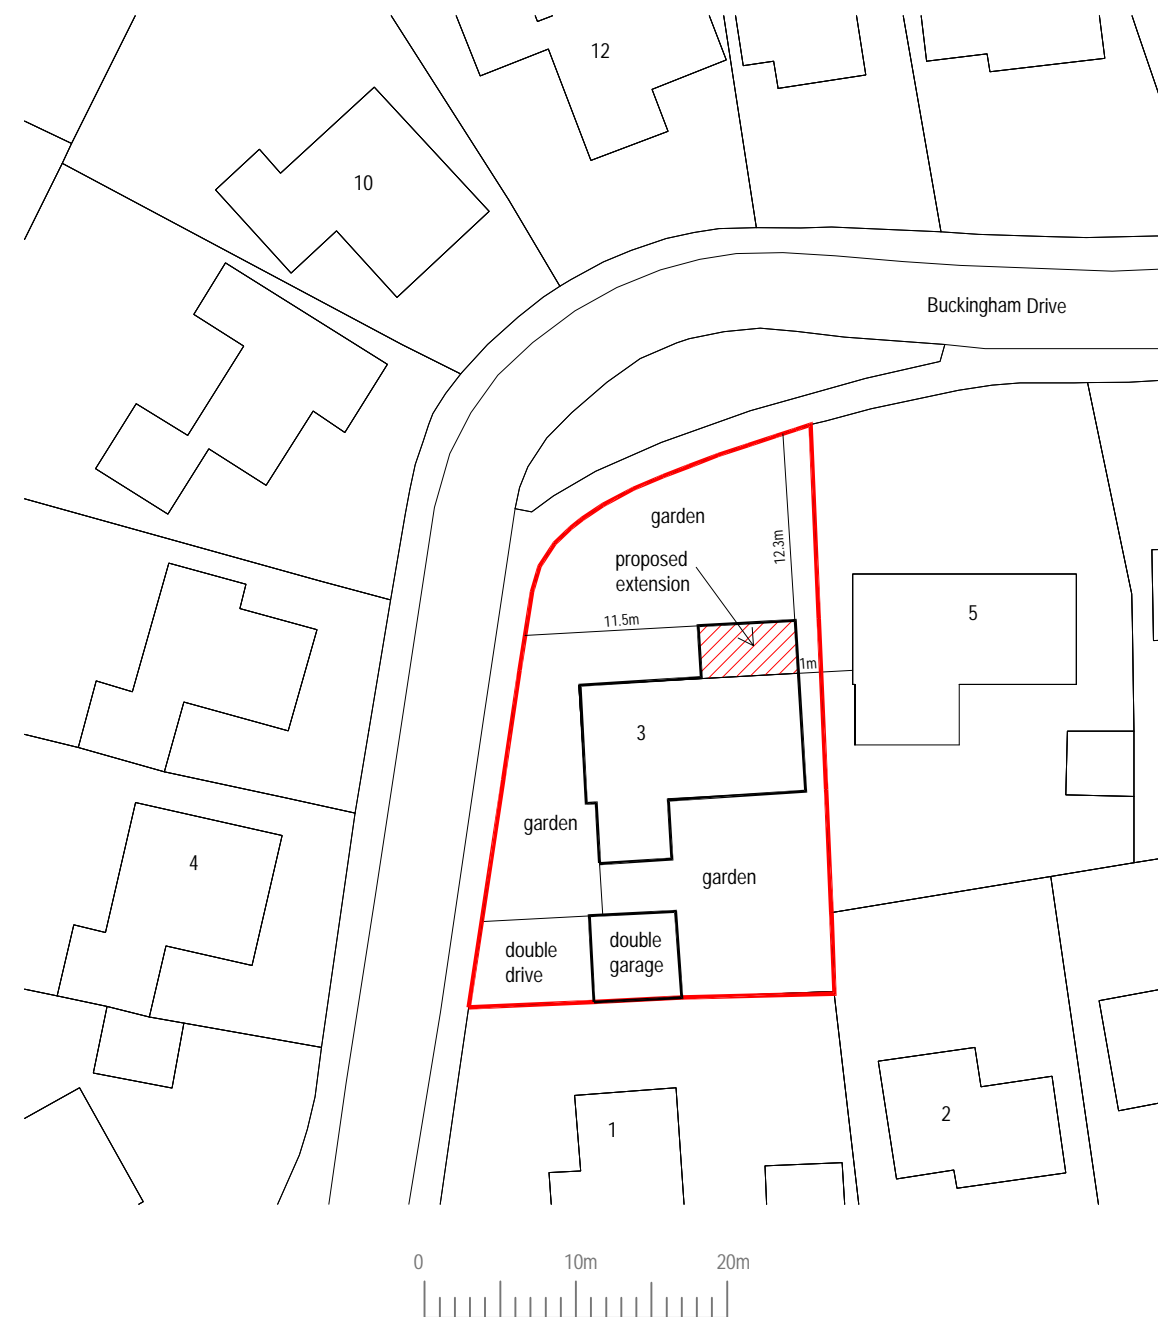

BLOCK PLAN scale 1:500

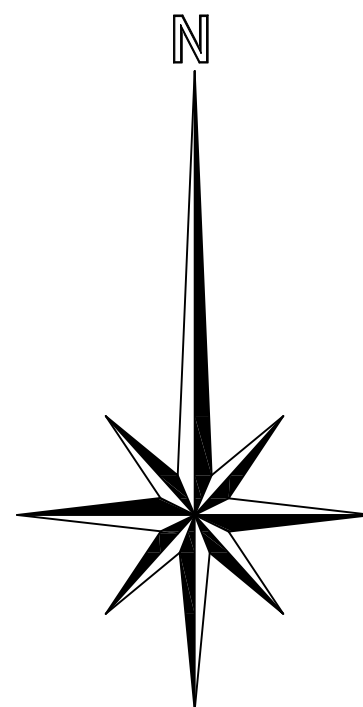

Project Proposed extension 3 Buckingham Drive, Read, Burnley, BB12 7QE	
Description Location, Block Plan	Scale as shown @ A3
Client Mr. & Mrs. Crabtree	Drawn CW
Date November 2020	Drawing Number 543/03