




P L A N

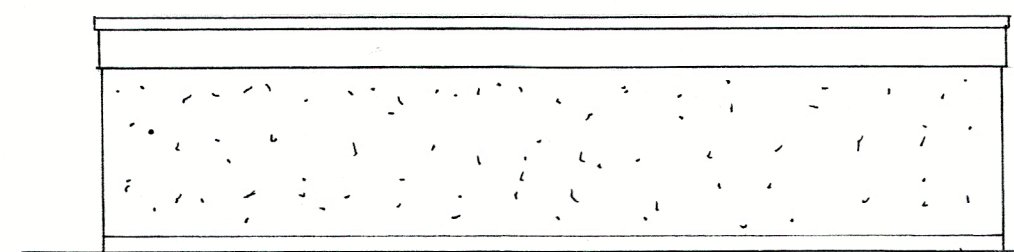


SOUTH

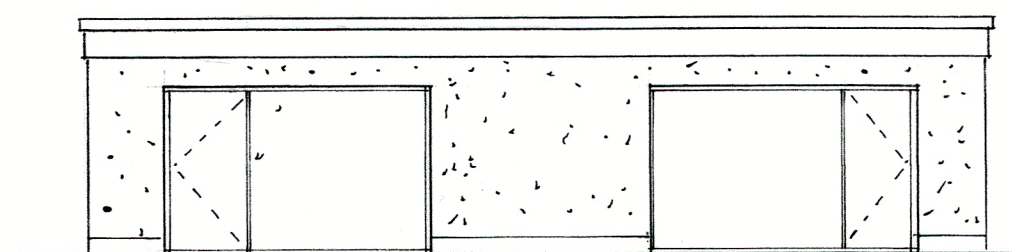

NORTH

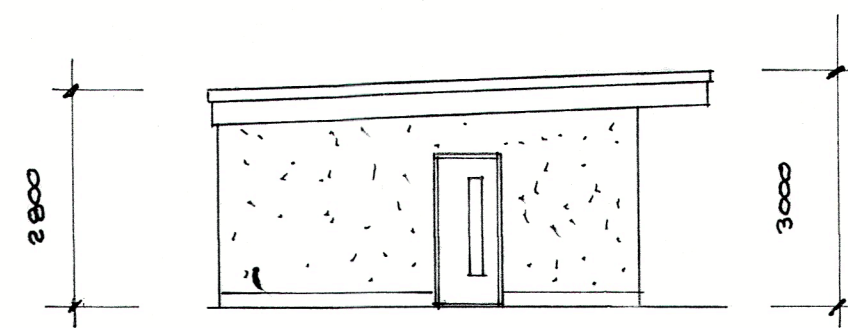

EAST

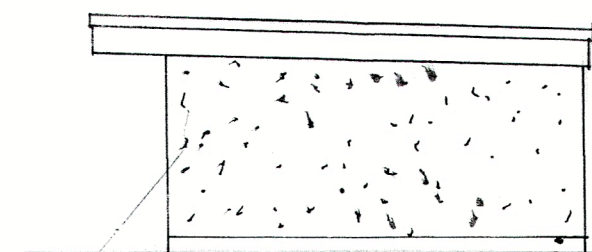

WEST

SJ Bialecki Limited  
Building Surveyors

Drawing no 7005

Scale 1:100

Proposed  
Detached Building  
On Land At  
St Michaels Lodge  
North Cote Road  
Langho