



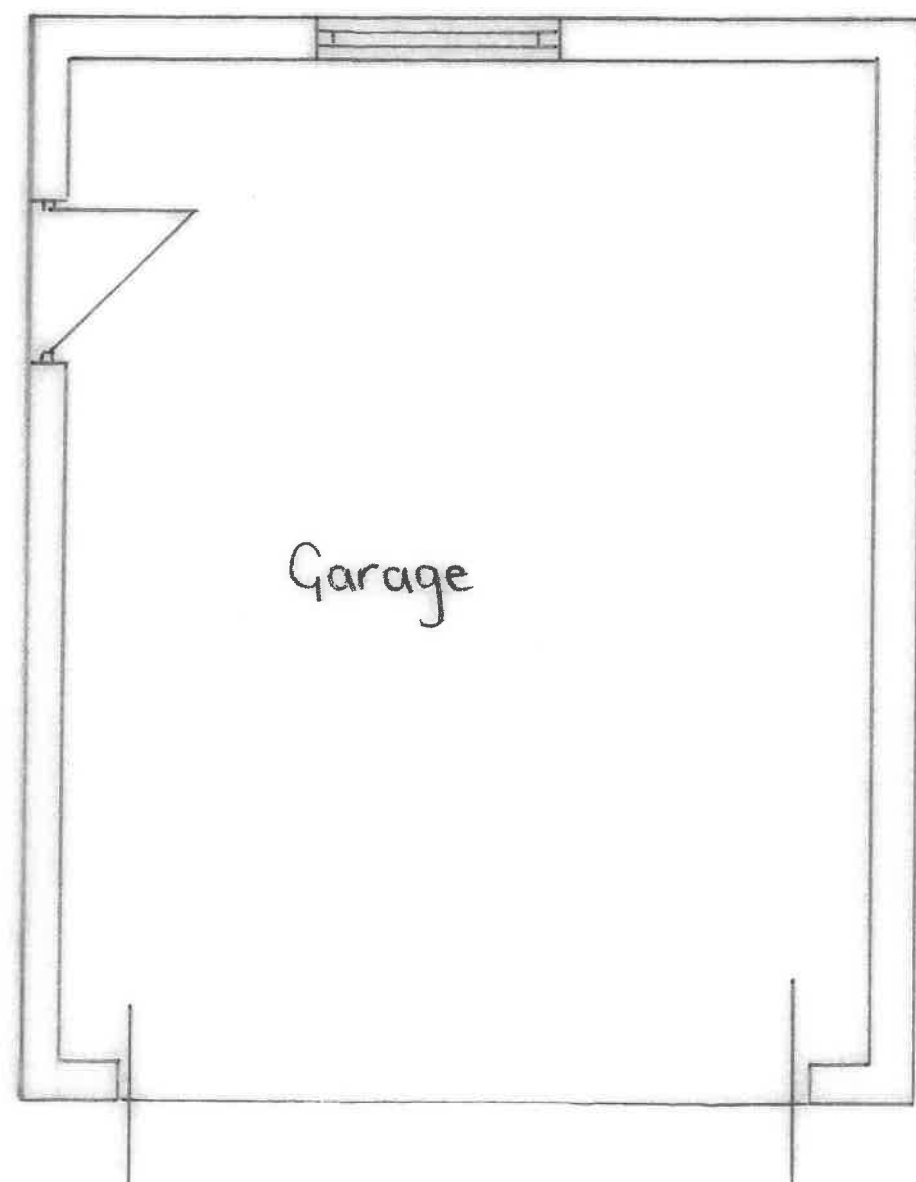

Existing

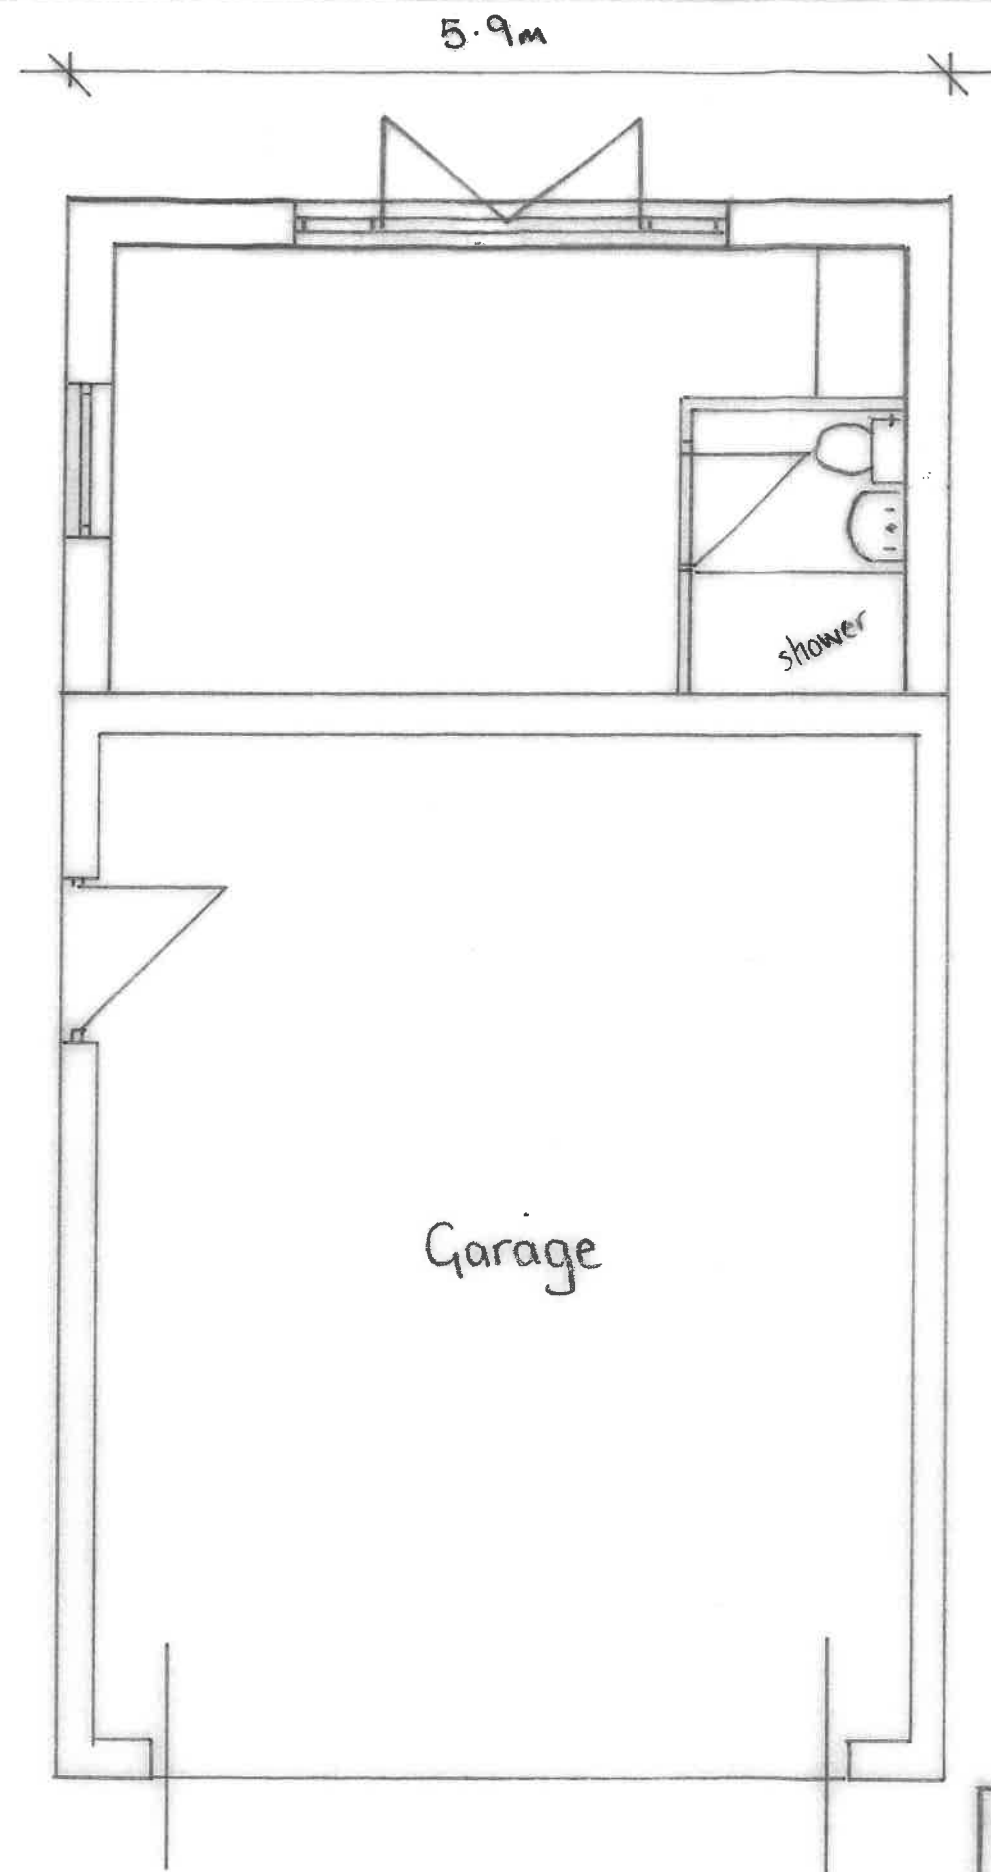

Proposed

Garage and
proposed annex
0.5m from
boundary

Proposed extension to rear
of garage

Ellisland, Pendleton

1:50 Dec '20 KC