
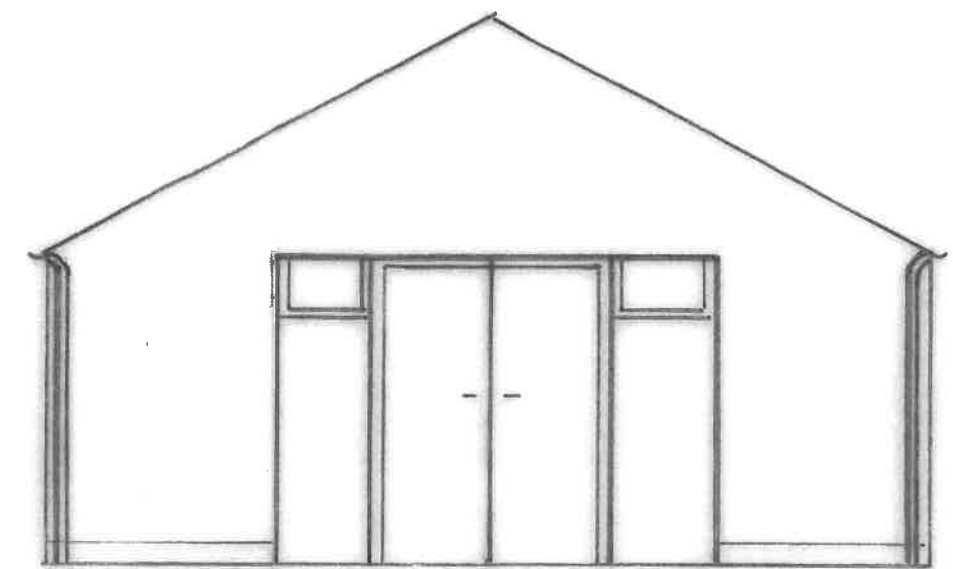
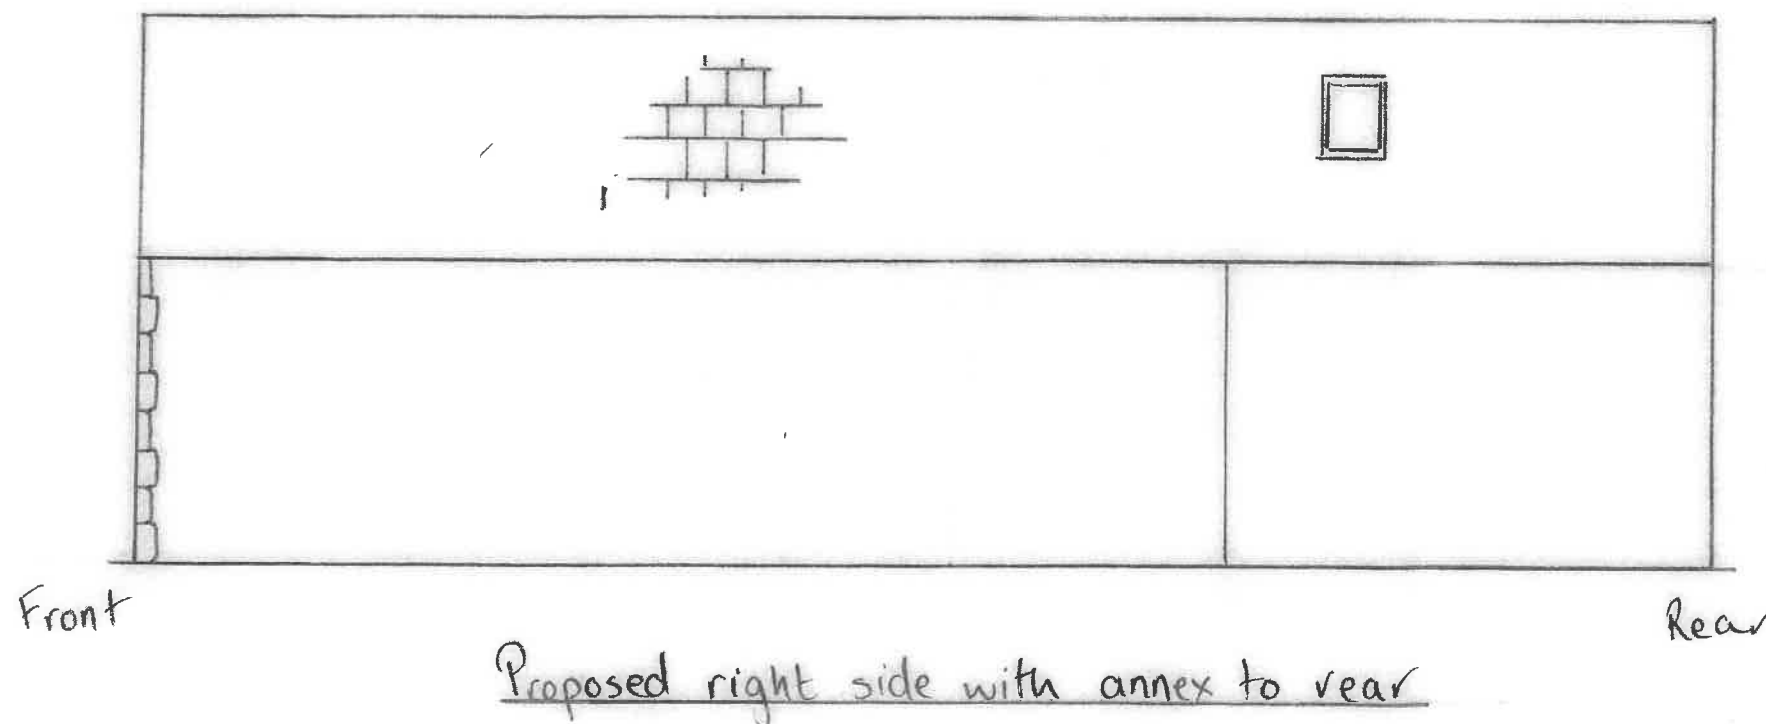


Received on 4/12/20

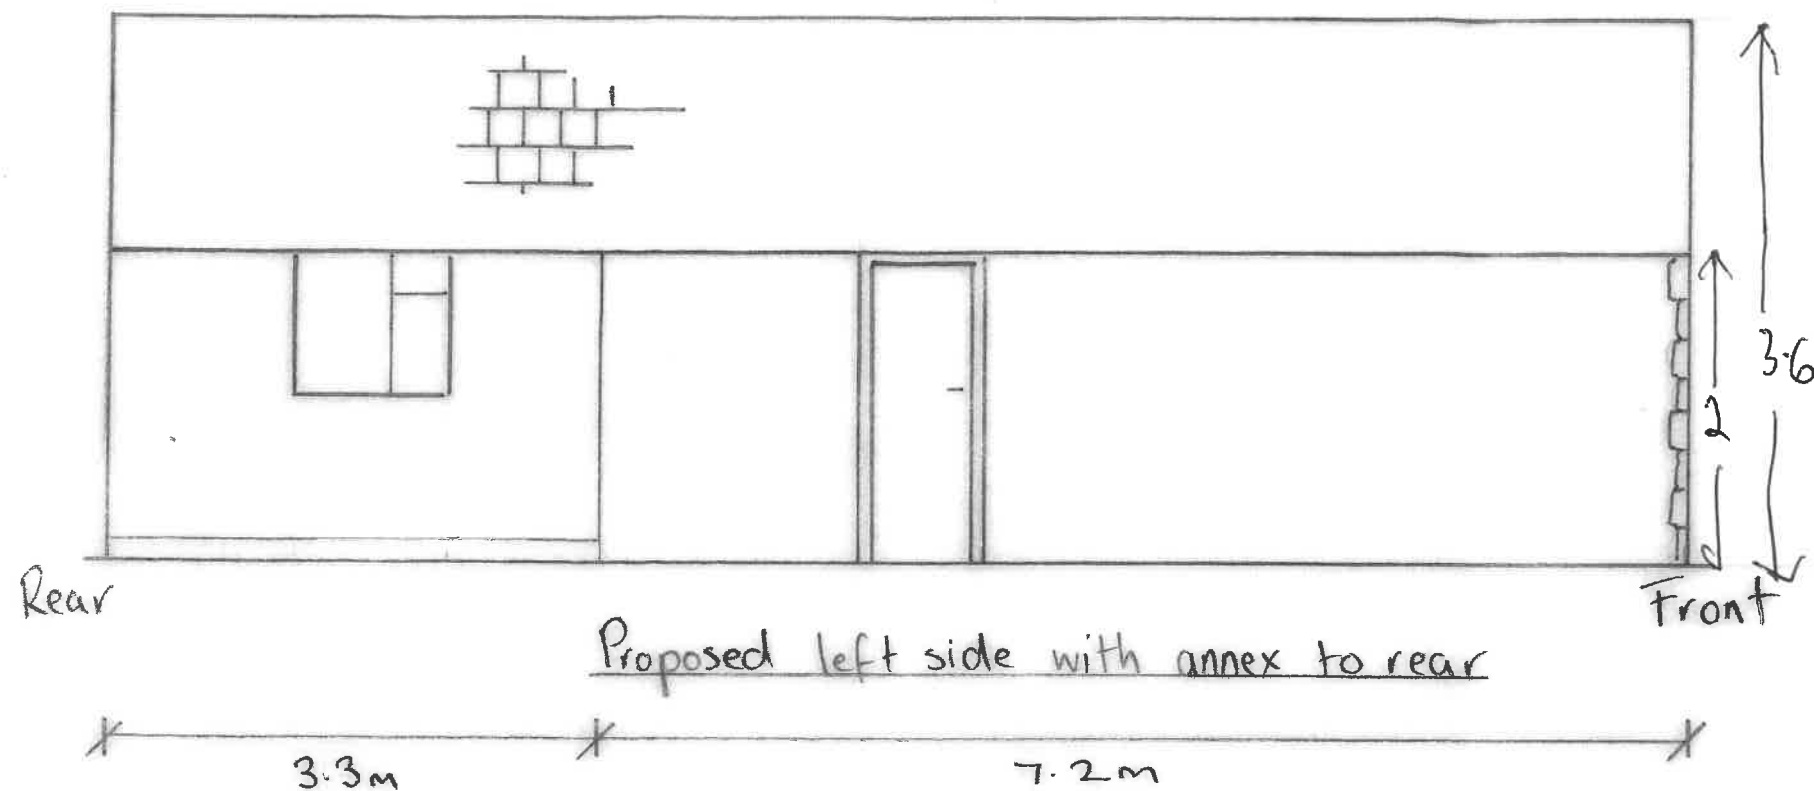

- No change to front elevation.
- Annex to rear to be finished in render to match existing garage. Brick plinth below bellcast. Existing garage roof to be stripped and recovered. Annex and garage roof covered in concrete tile to match house.
- Velux sunlight incorporated in annex roof covering on right side to serve bathroom area.

Proposed elevations - annex		
Ellistand, Pendleton		
1:50	KC	Dec '20